


5 1. HÆÐ, GRUNNMYND 1:50 6 7 8 9

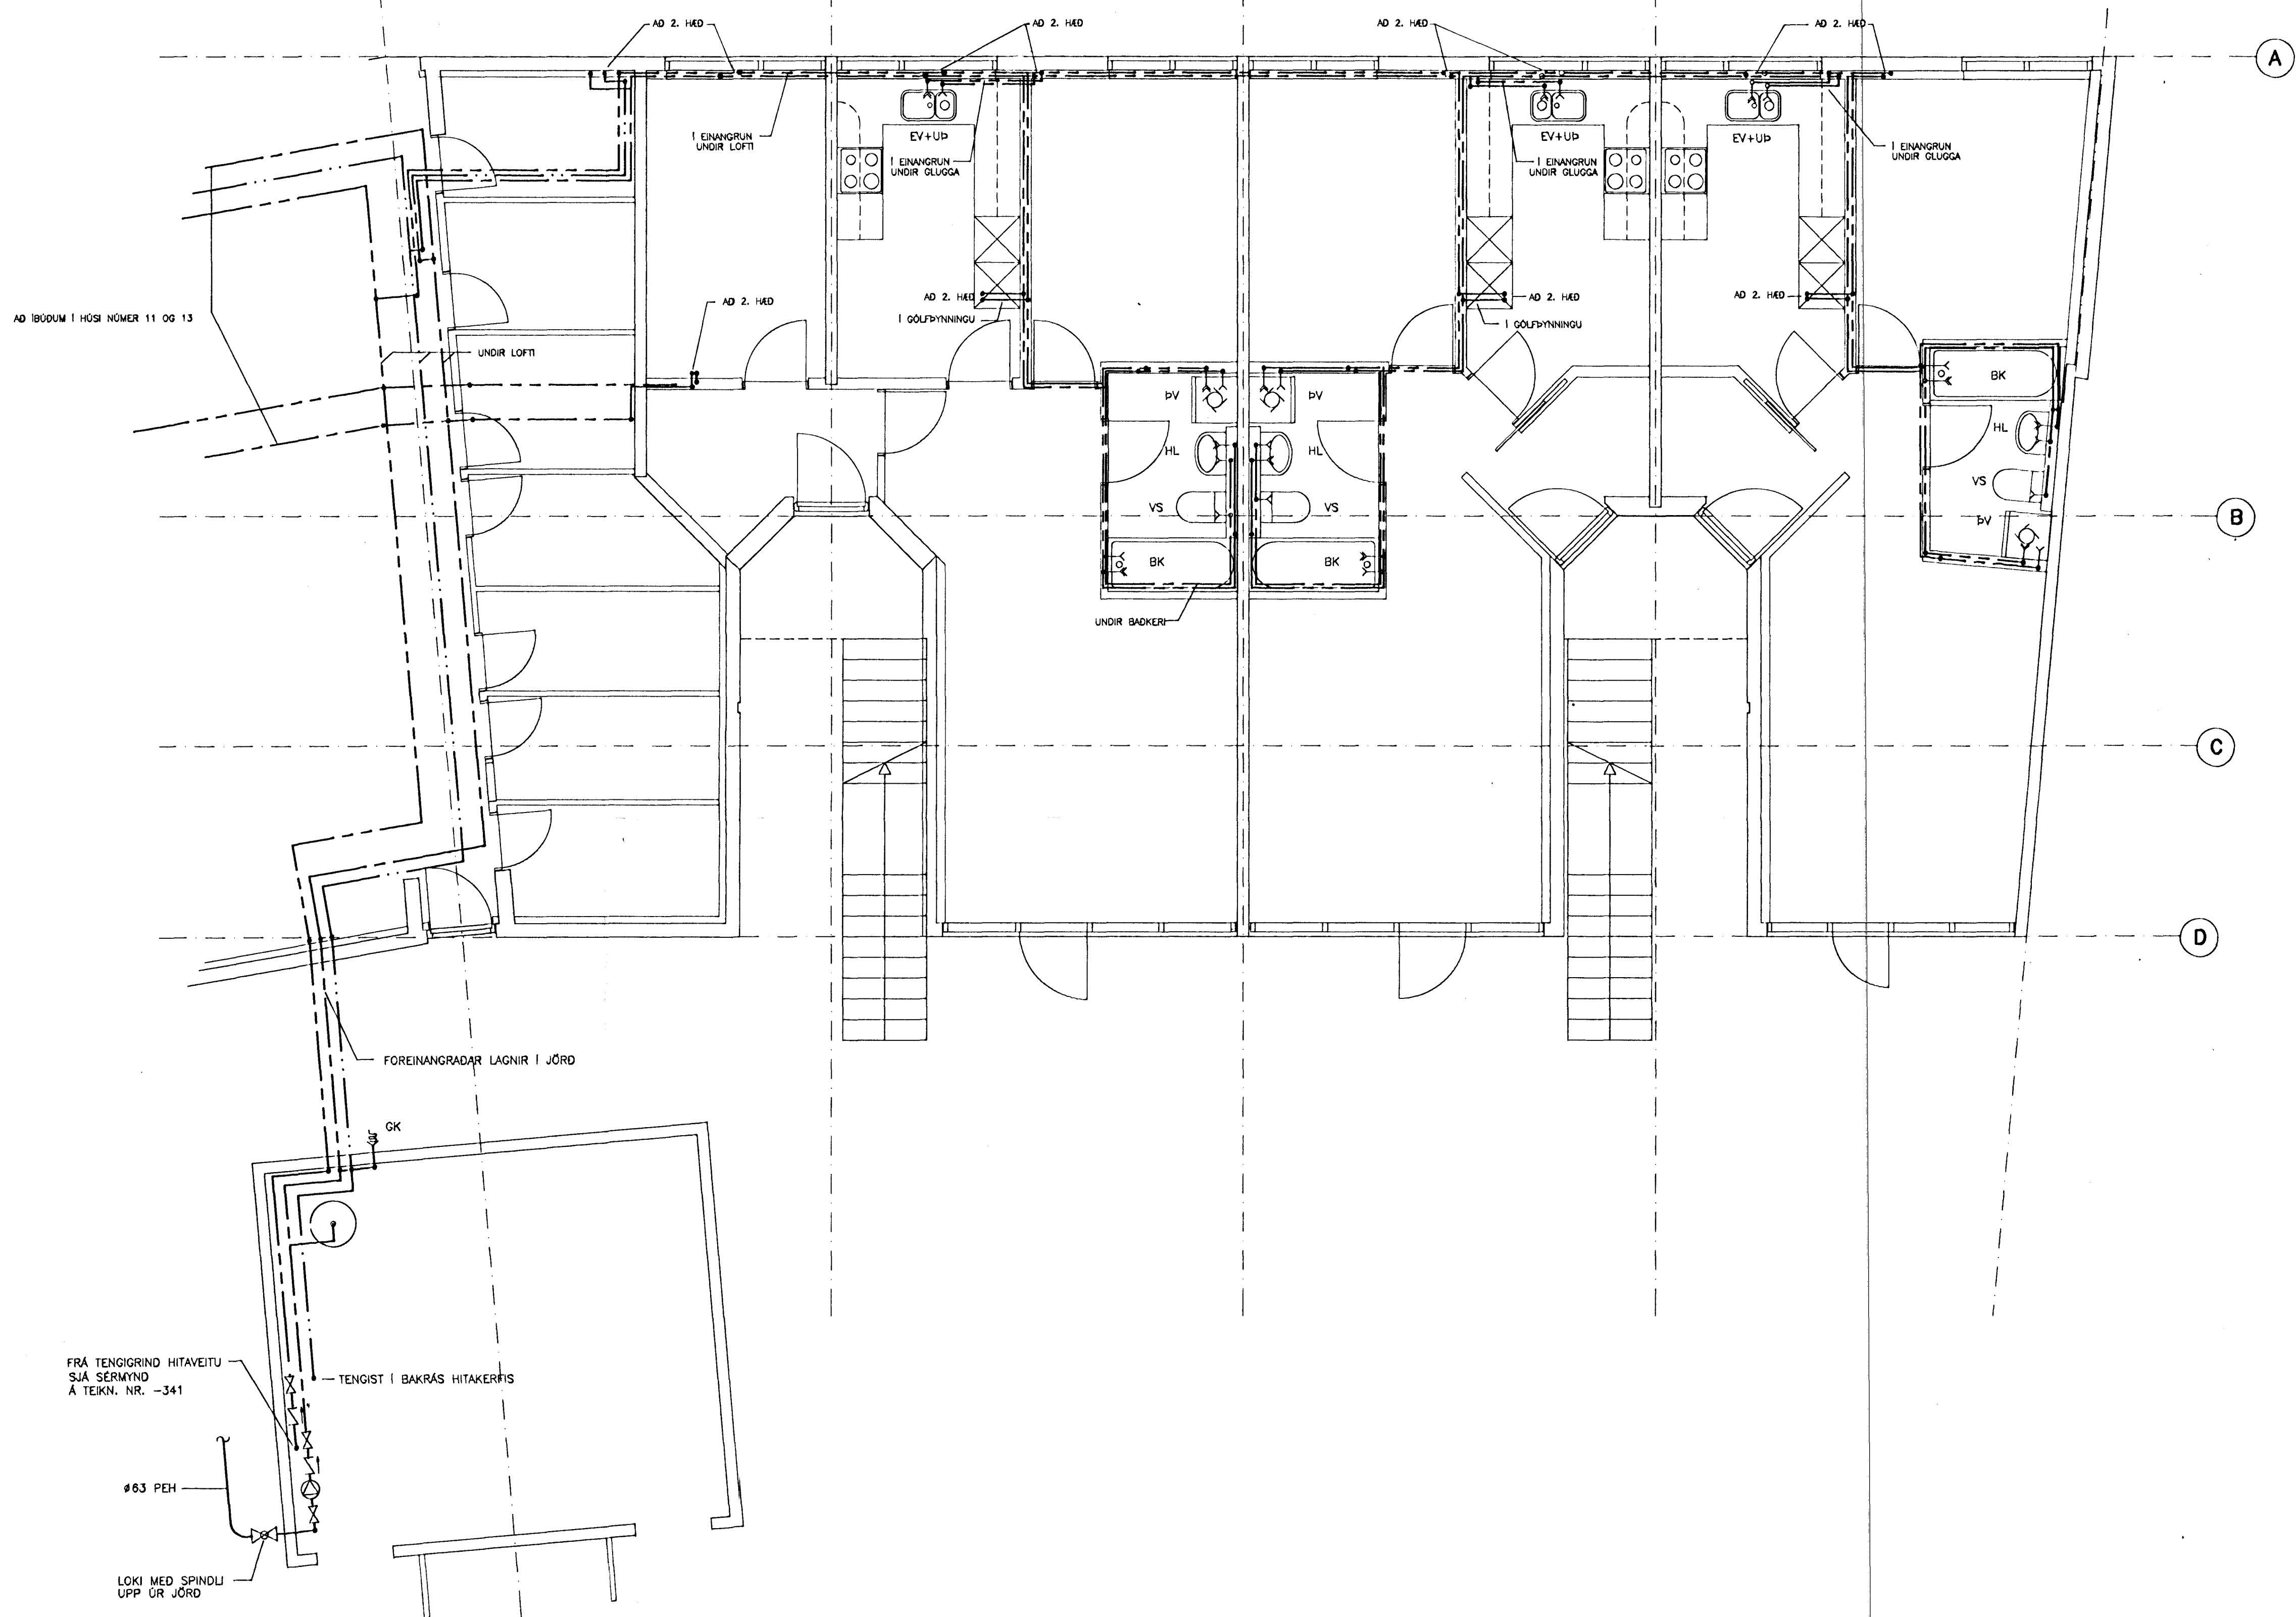


SKÝRINGAR SJÁ TEIKN. NR. -301A
SÉRMYNDIR SJÁ TEIKN. NR. -341

14 AUG 1991



hönnun hf Ráðgjafanverkefningar FRV. Síðumúla 1, 108 Reykjavík.
Sími 91-814311. Fax 91-880940. Útbú: Reyðarförður, Hólsvöllur.

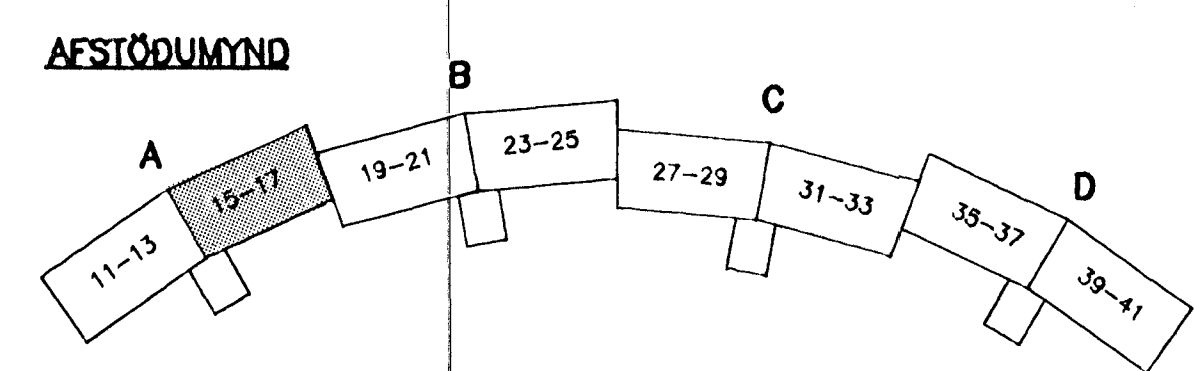

302A.DWG

M.		E
H. GGH	KLUKKUBERG 11-17, HFJ.	D
T. GGH/KP	VATNSLÖGN:	C
Y. RGS	1. HÆÐ, GRUNNMYND.	B
G. 101-59		A 5.7.91/RGS
DAGS 12.2.1991	SAÐR <i>[Signature]</i>	1:50
		90329-302A