



LAGNIR I ÚTVEGG, 1:20

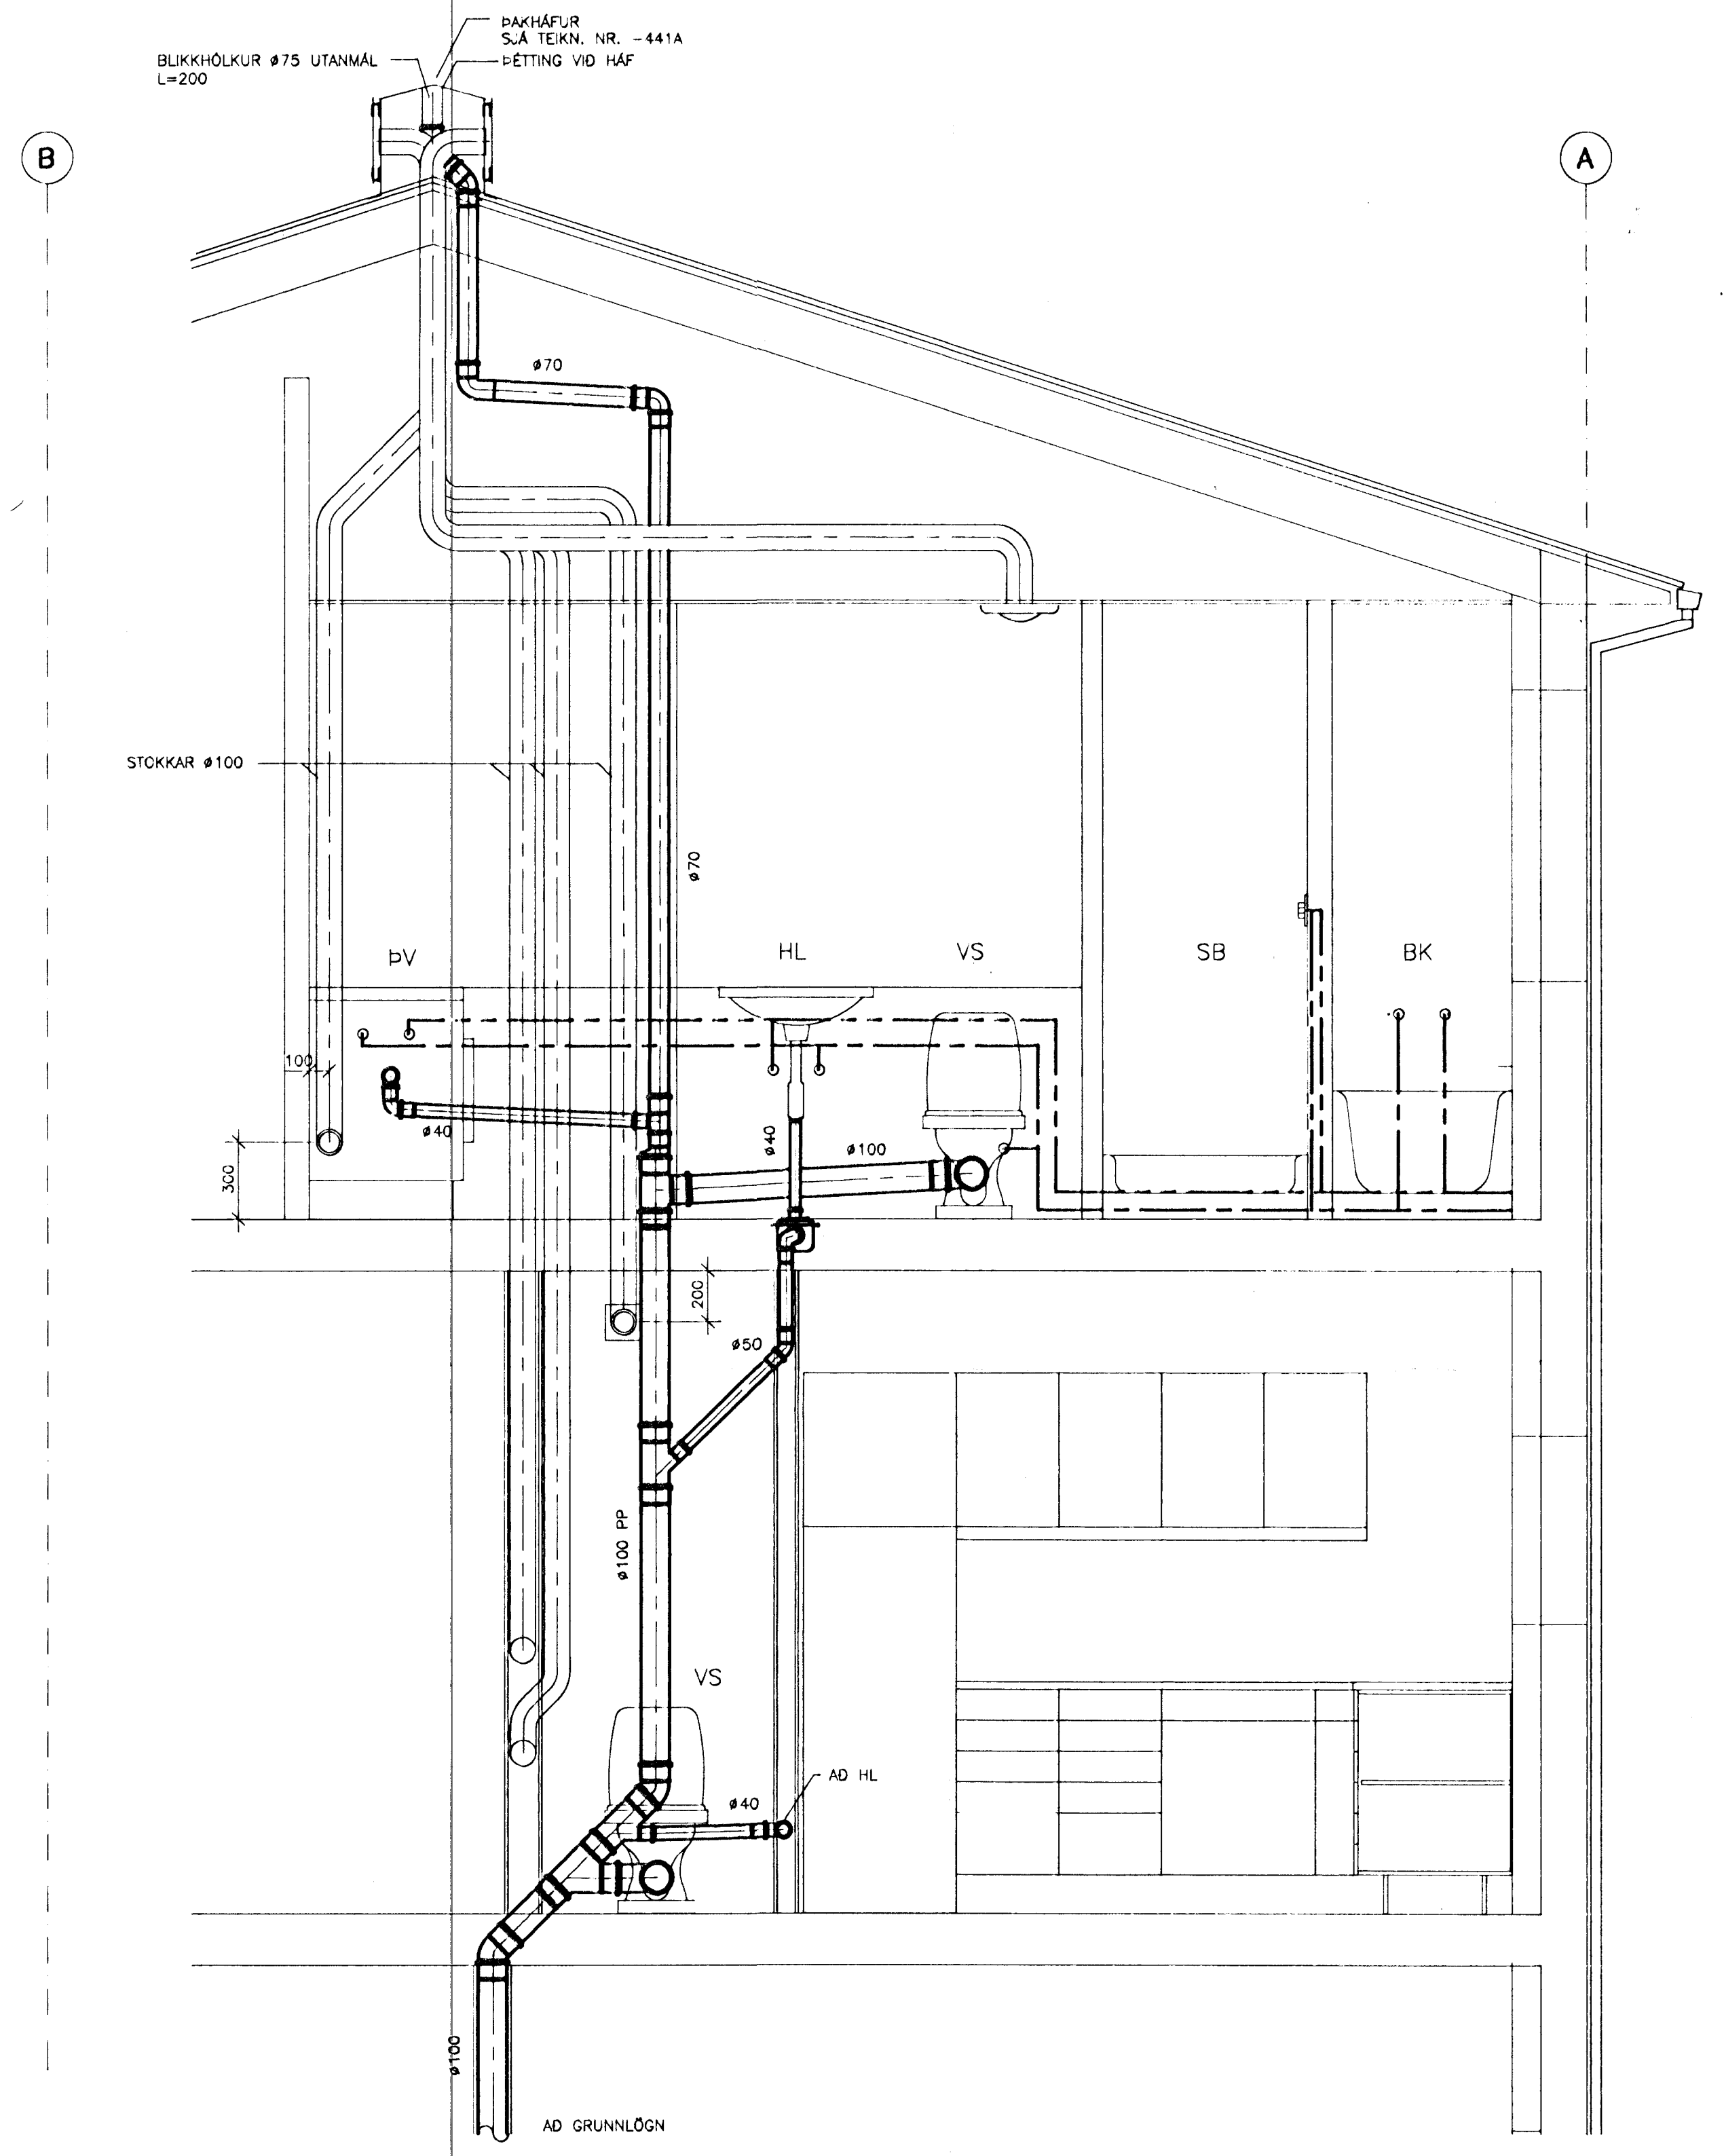

LAGNIR I LAGNAVEGGJUM, 1:20

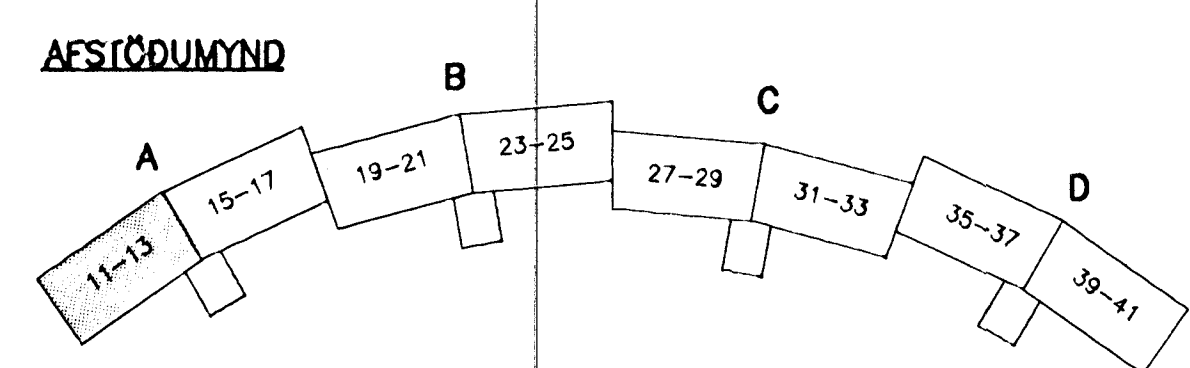

14 AUG 1991  
 SKÝRINGAR SJÁ TEIKN. NR. -301A  
 RAÐNARFJÁRDARBERG A.S.P.  
 BYGGINGAFULLTRÚINN

**hönnun hf** Ráðgjafanverkefndingur FRV. Siðumúla 1, 108 Reykjavík  
 Sími 91-84311. Fax 91-680940. Útbú: Reyðarfjörður, Hvolsvöllur

M.	KLUKKUBERG 11-17, HFJ.	E
H. GGH		D
T. GGH/KP	HREINLÆTISLÖGN OG LOFTFRÆSING	C
Y. RGS	SÉRMYNDIR (LEIDSLUVEGGIR O.F.L.)	B
G. 101-47		A 5.7.91/RGS
DAGS. 7.2.1991	7.2.1991	90329-241A