


TENGIMYND, 1:50

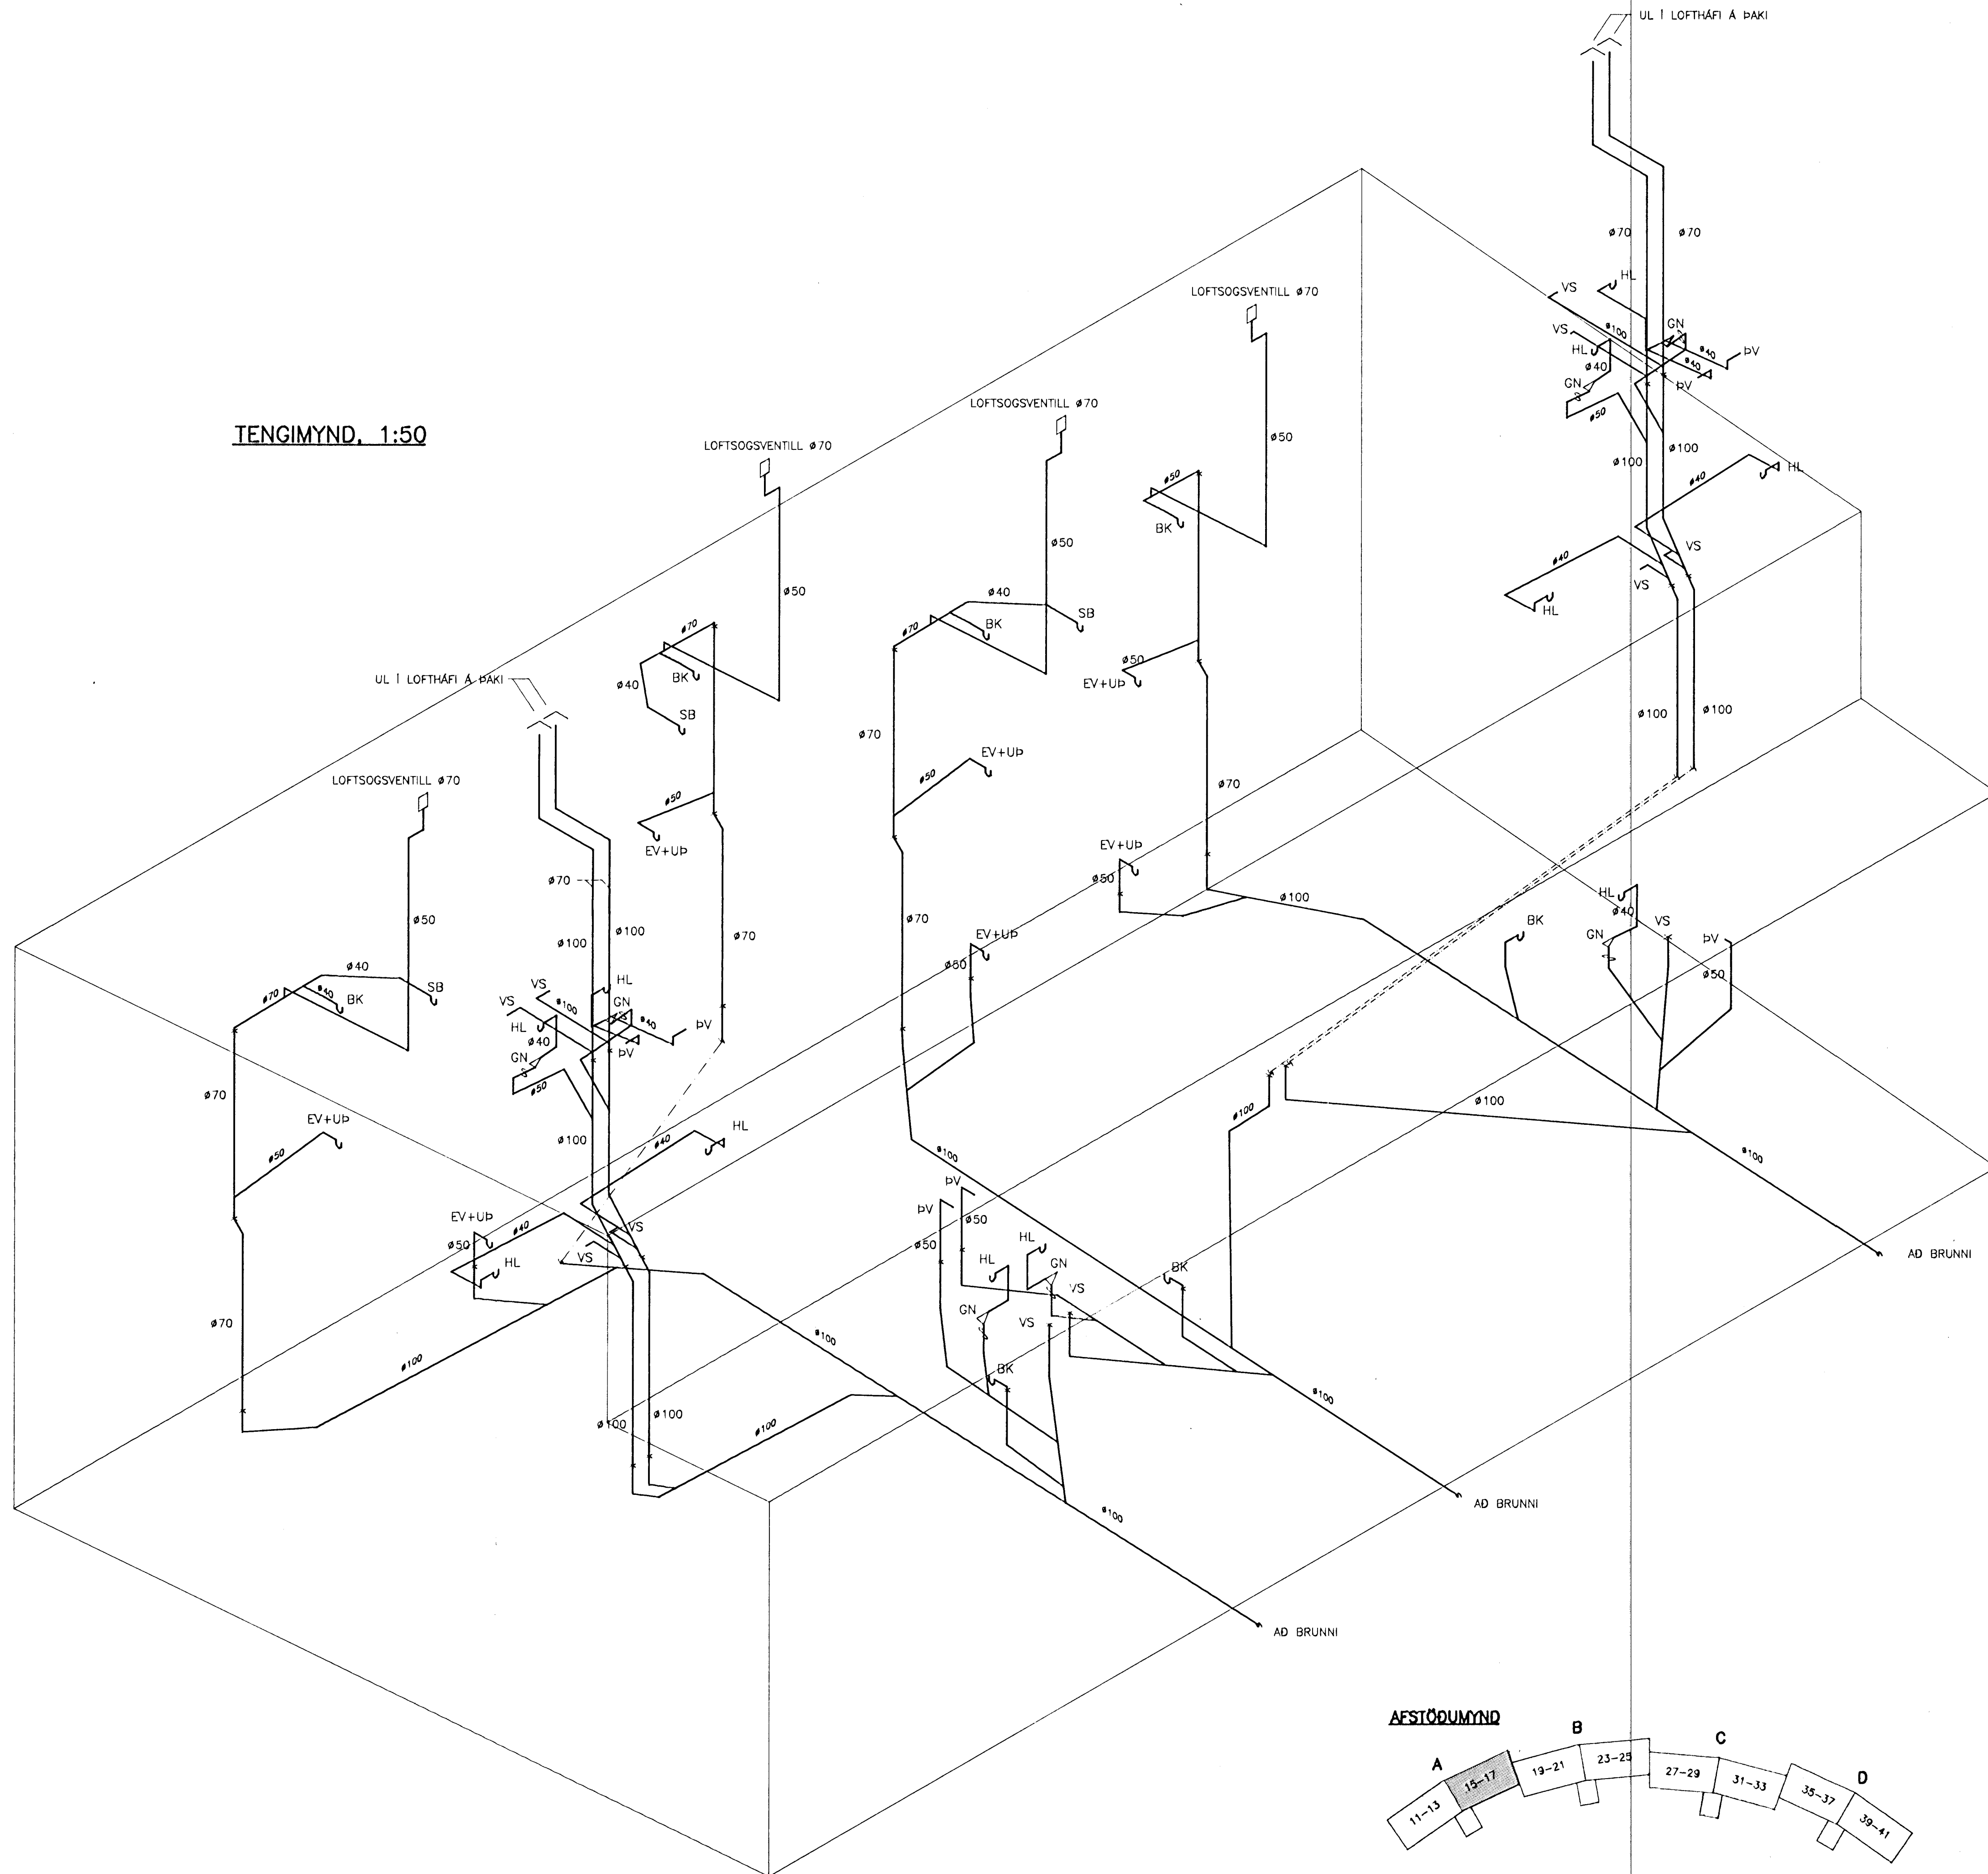

A


SKÝRINGAR OG SÉRMYNDIR SJÁ TEIKN. NR. -200

14 AUG 1991



hönnun hf Ráðgjafarverkefningar FRV. Síðumúla 1, 108 Reykjavík. Sími 91-814311. Fax 91-680940. Útibú: Reyðarfjörður, Hvalsvíður.

AFSTÖÐUMYND

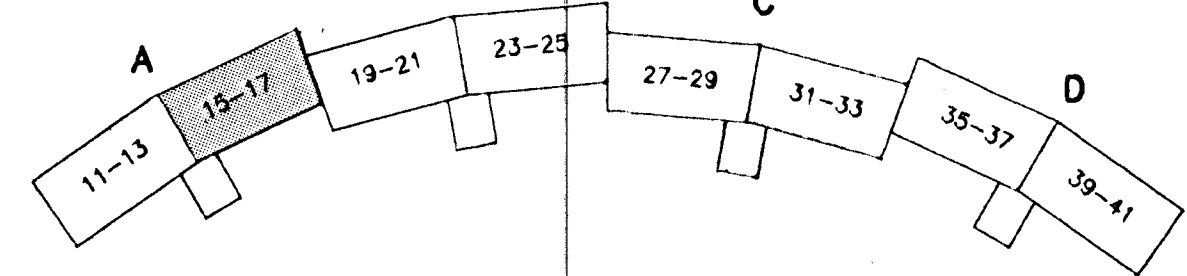

M.	KLUKKUBERG 11-17, HFJ.	E
H. GGH		D
T. GGH/KP	FRÁVEITULÖGN:	C
Y. RGS	TENGIMYND	B
G. 101-58		A 5.7.91/RGS
DAGS. 14.2.1991	SKM. <i>Einar Sigurðsson</i>	MKV. 1:50
232A.DWG/1=40.75		90329-232A