



TENGIMYND, 1:50

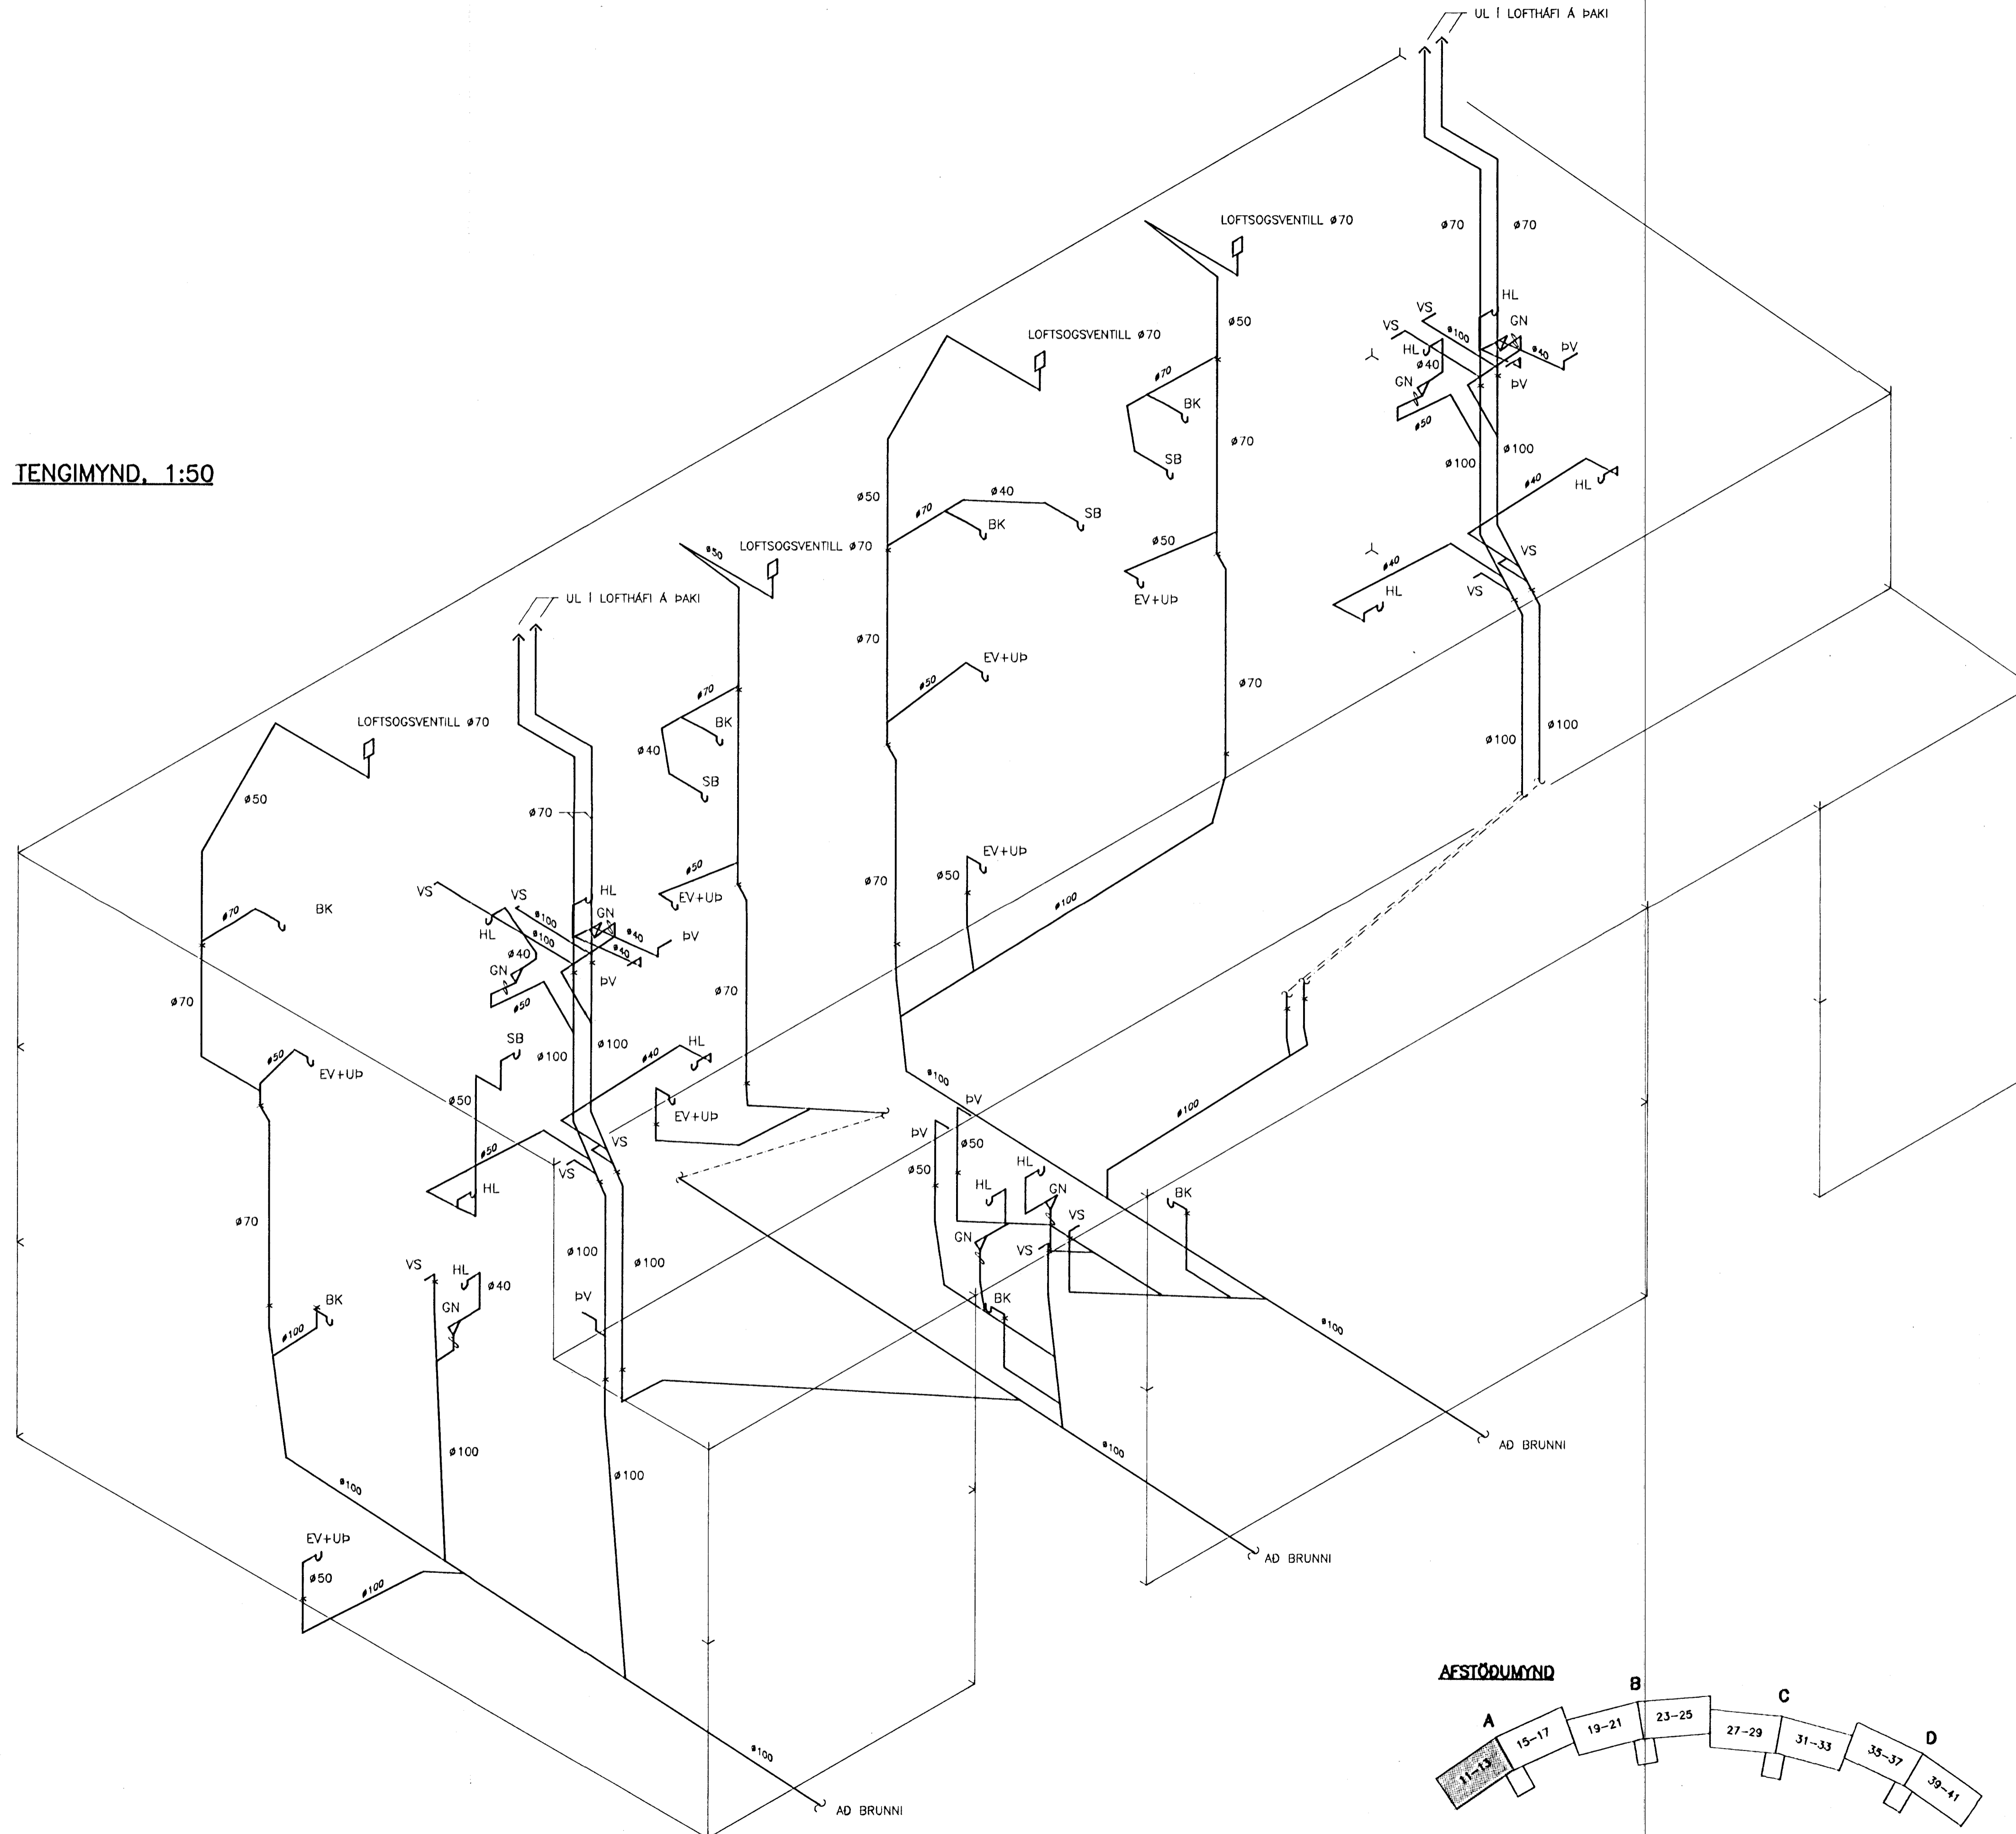


SKÝRINGAR OG SÉRMÝNDIR SJÁ TEIKN. NR. -2000

14 AUG 1991

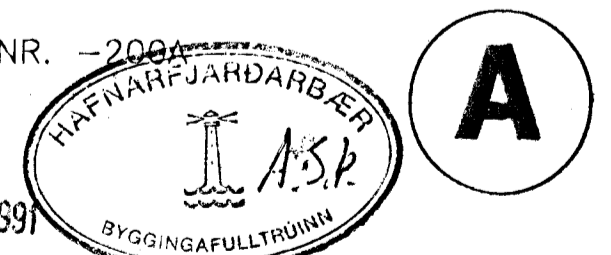

AESTÖÐUMYND

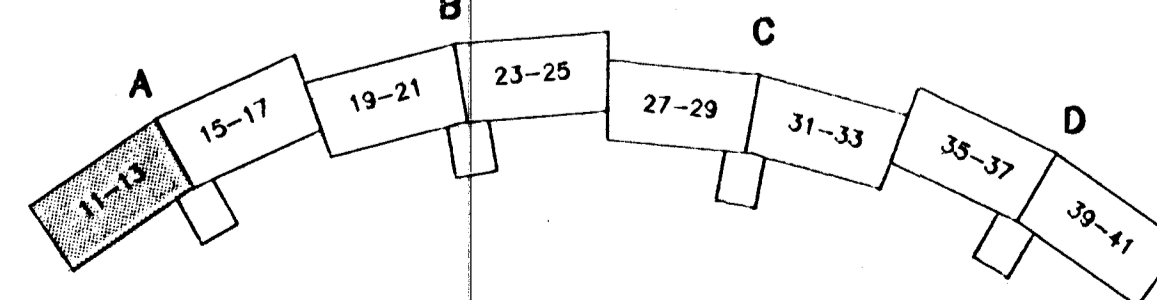

**hönnun hf** Ráðgjafanverkefndingur FRV · Síðumúla 1 · 108 Reykjavík  
Sími (91)84311 · Utbur: Reyðarfjörður · Hvolsvöllur

M.	KLUKKUBERG 11-17, HFJ.	E
H. GGH		D
T. GGH/KP	FRÁVEITULÖGN:	C
Y. RGS	TENGIMYND	B
G. 101-46		A
DAGS 22.4.1991	<i>Rúna Sigurðsson</i>	22.4.1991
231A.DWG	1:50	90329-231A