



3. HÆÐ, GRUNNMYND 1:50

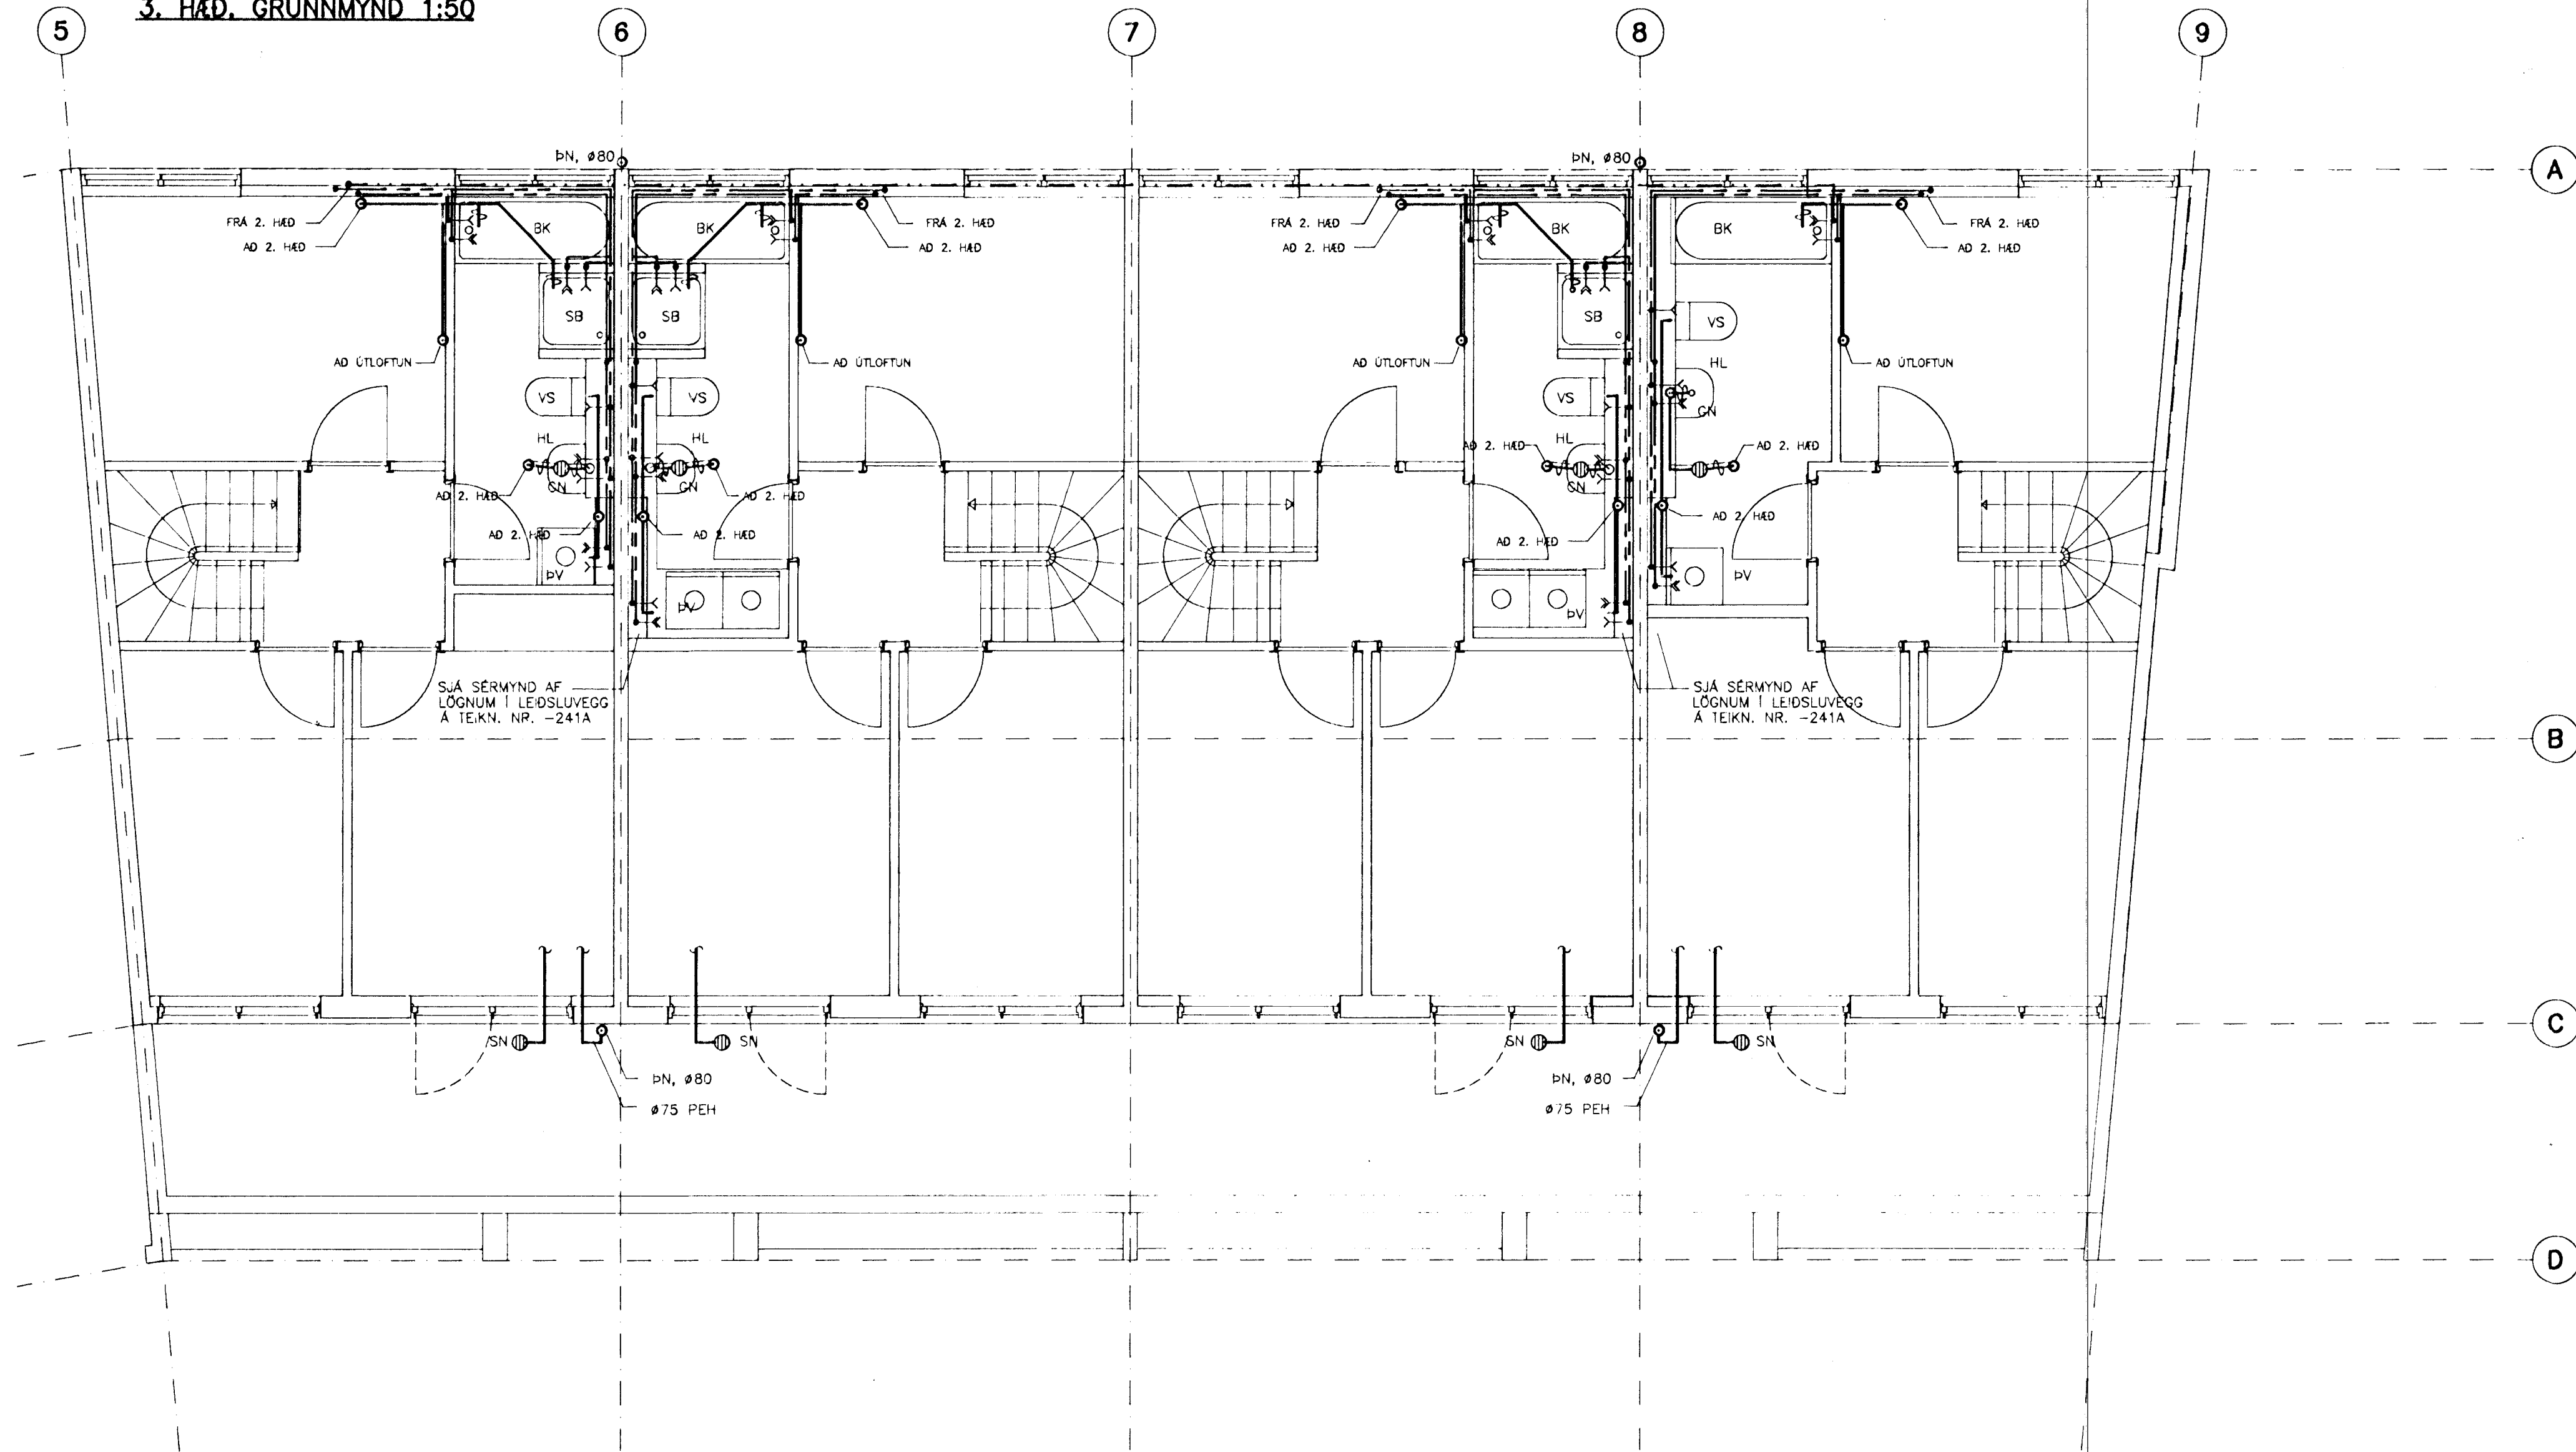


SÉRMYNDIR SJÁ TEIKN. NR. -241A OG -341  
SKÝRINGAR SJÁ TEIKN. NR. -200 OG -301A

14 AUG 1991

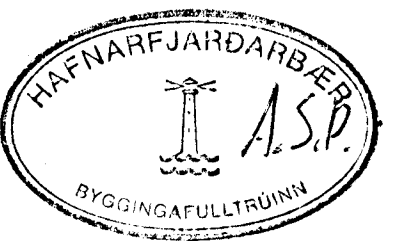

AFSTÖÐUMYND

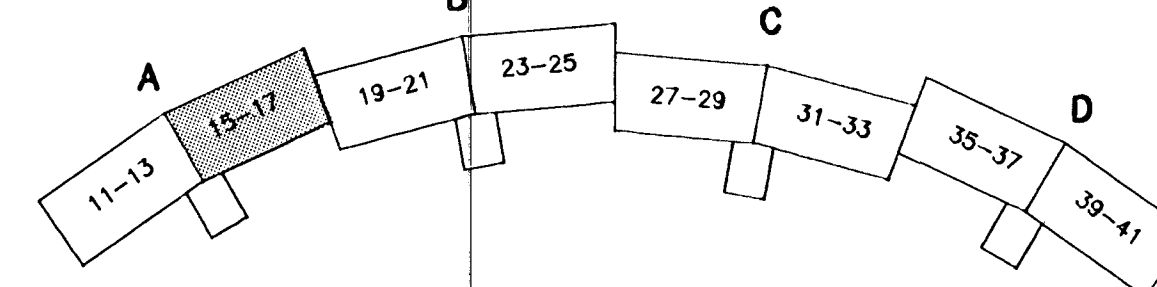

**hönnun hf** Ráðgjafanverkefnding FRV - Síðumúla 1 - 108 Reykjavík  
Sími (91)84311 · Utbú: Reyðarförður · Hvolsvöllur

M.		E
H.	GCH	D
T.	GCH/KG	C
Y.	RGS	B
G.	101-57	A 3.7.91/RGS
DAGS	13.2.1991	90329-222A

222A.DWG

1:50

A