



1 3. HÆÐ, GRUNNMYND 1:50

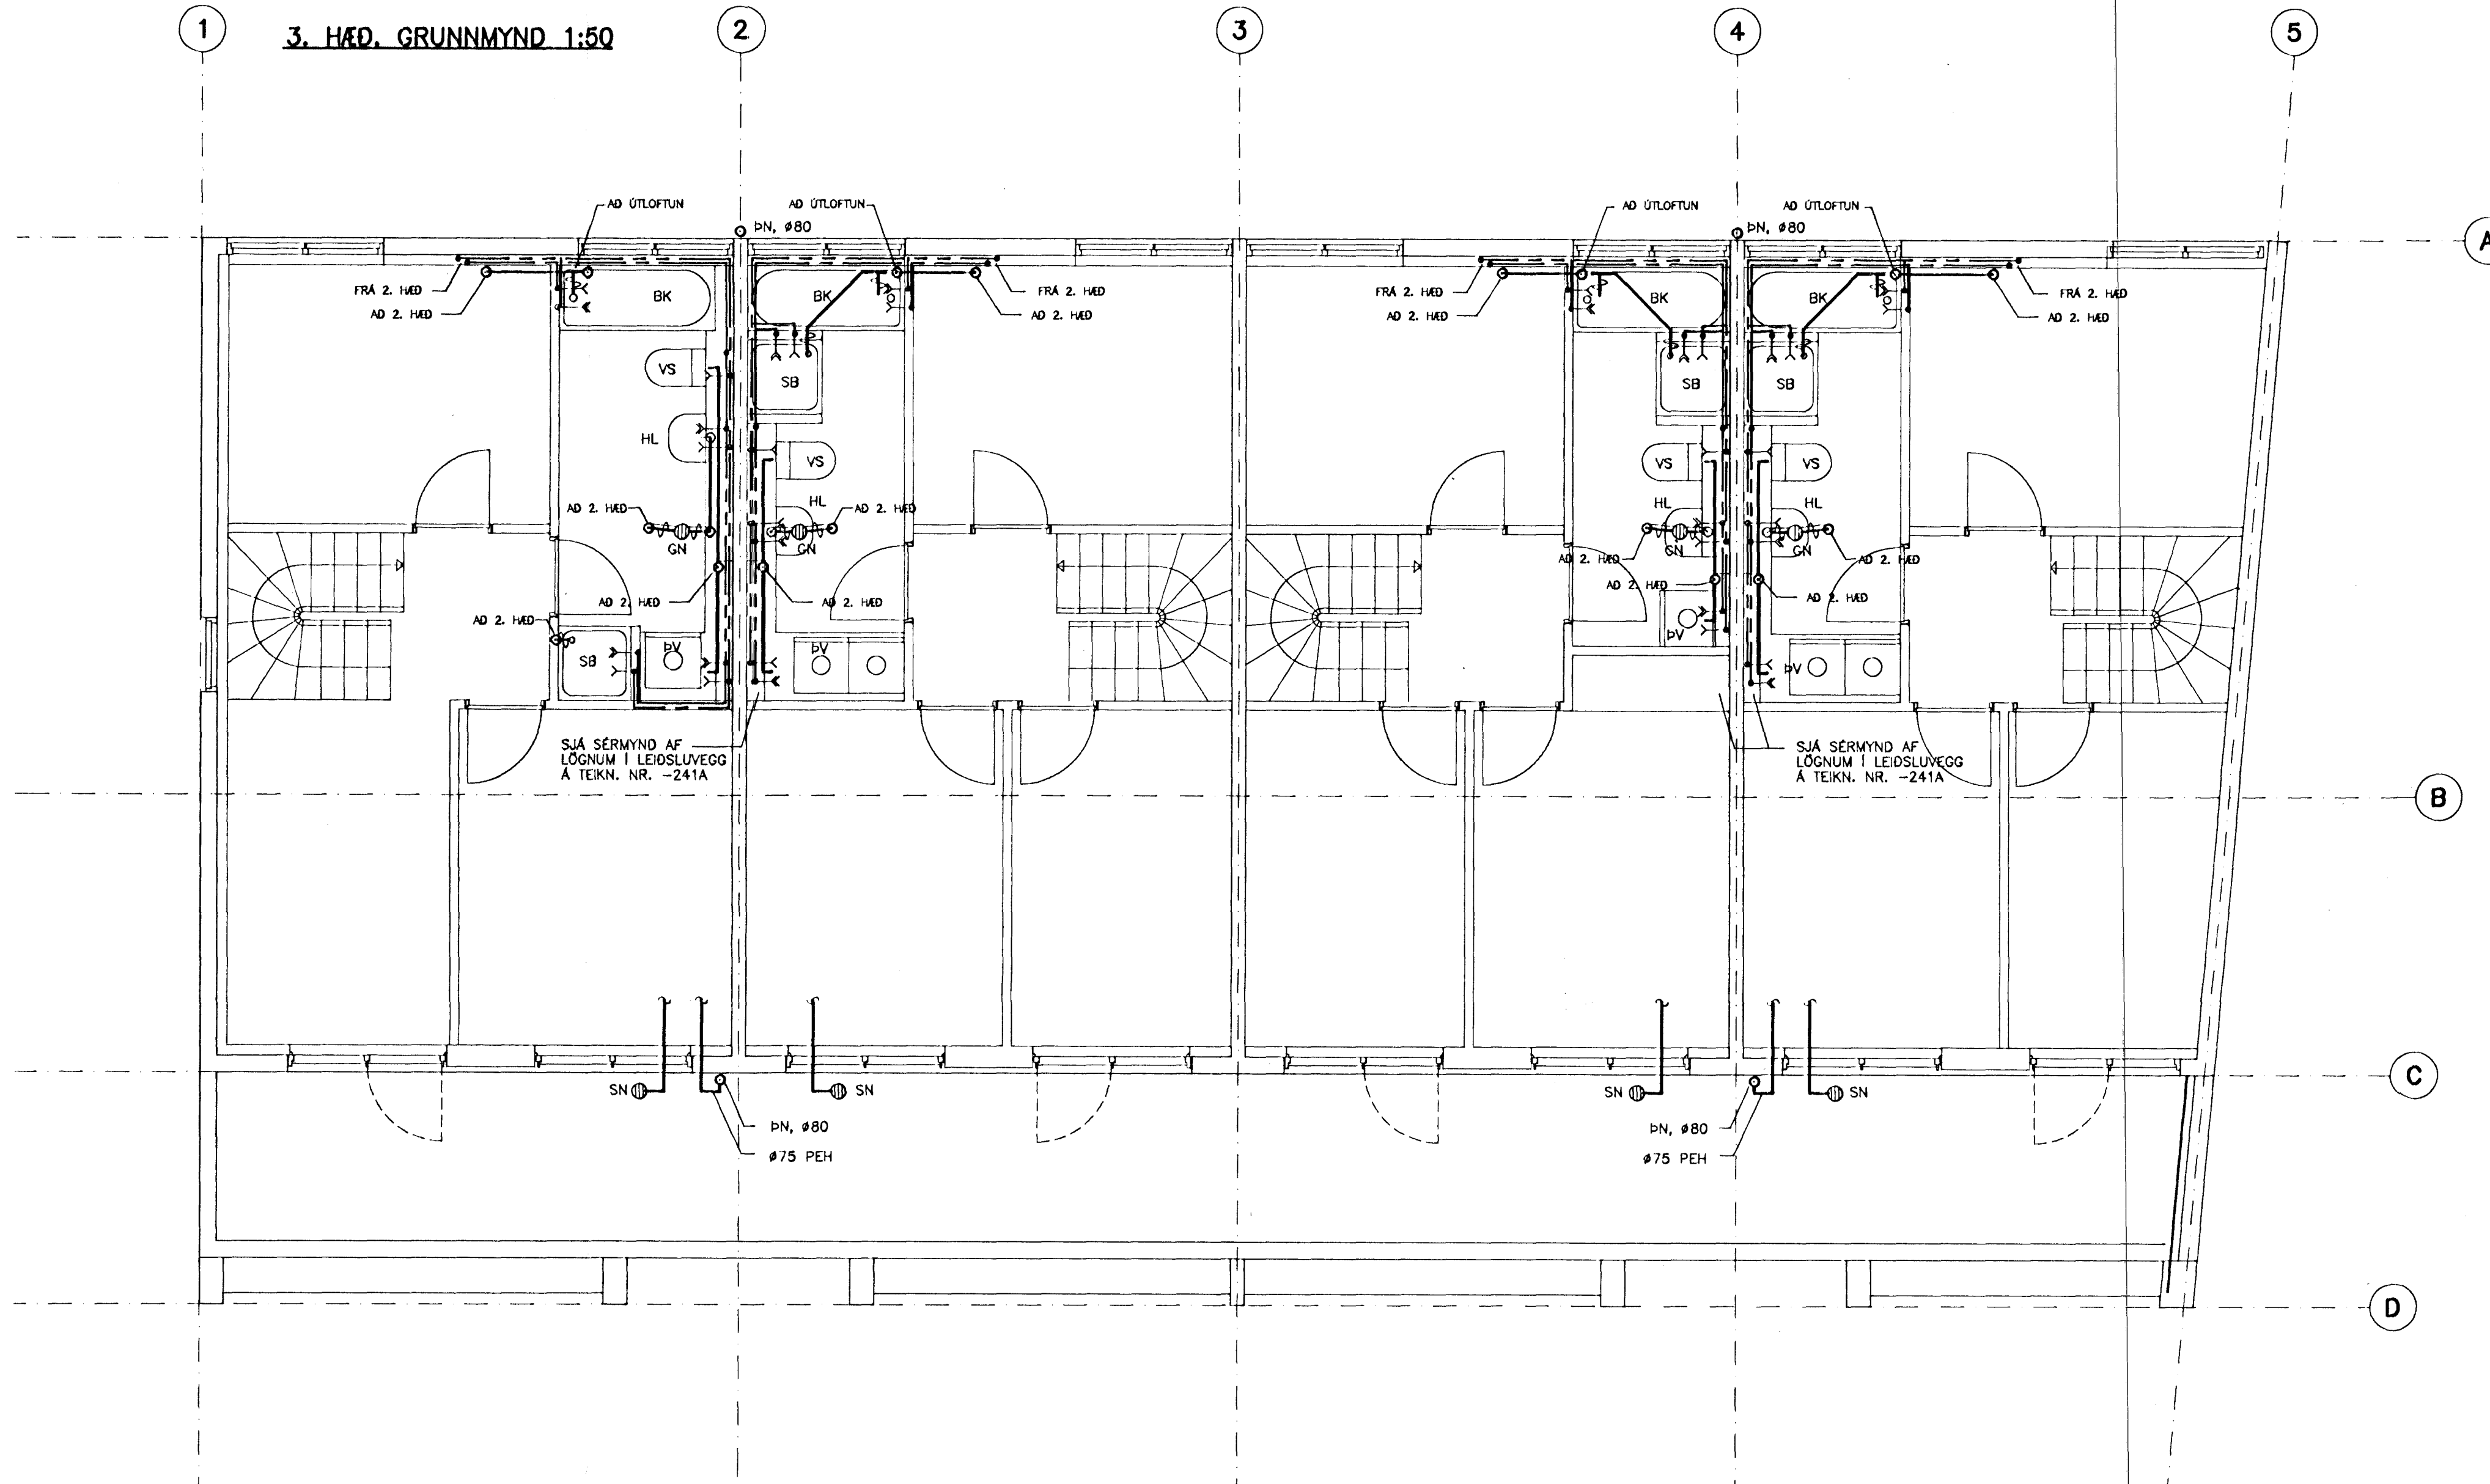


SÉRMYNDIR SJÁ TEIKN. NR. -241A OG -341
SKÝRINGAR SJÁ TEIKN. NR. -200 OG -301A

14 AUG 1991

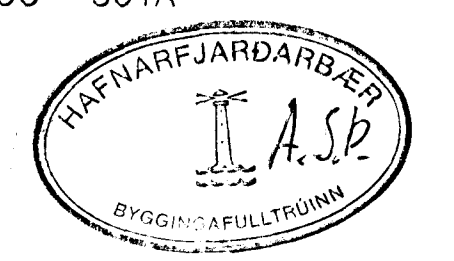

A

AFASTÖÐUMYND

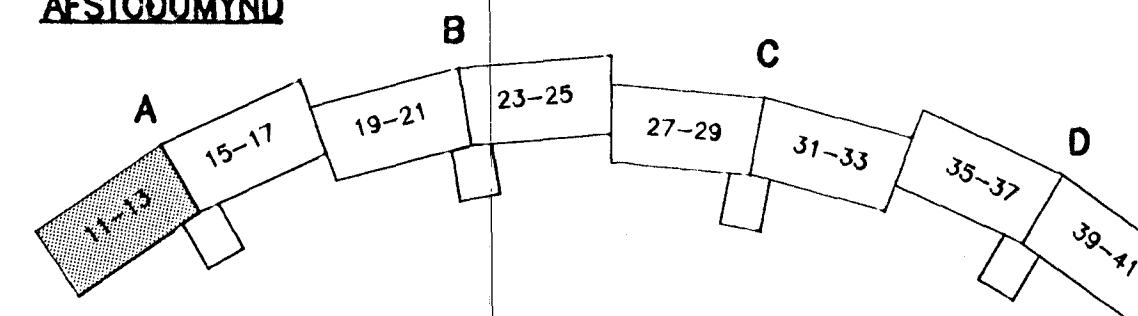

hönnun hf Ráðgjafanverkefningar FRV - Síðumúla 1 - 108 Reykjavík
Sími (91)84311 · Utbú: Reyðarförður · Hvolsvöllur

M.	KLUKKUBERG 11-17, HFJ. HREINLÆTISLÖGN: 3. HÆÐ, GRUNNMYND.	E
H. GGH		D
T. GGH/KD		C
Y. RGS		B
G. 101-45		A

221A.DWG

DAGS 26.4.91

SKAÐ *[Signature]*

MKV 1:50

90329-221A