


2. HÆÐ, GRUNNMYND 1:50

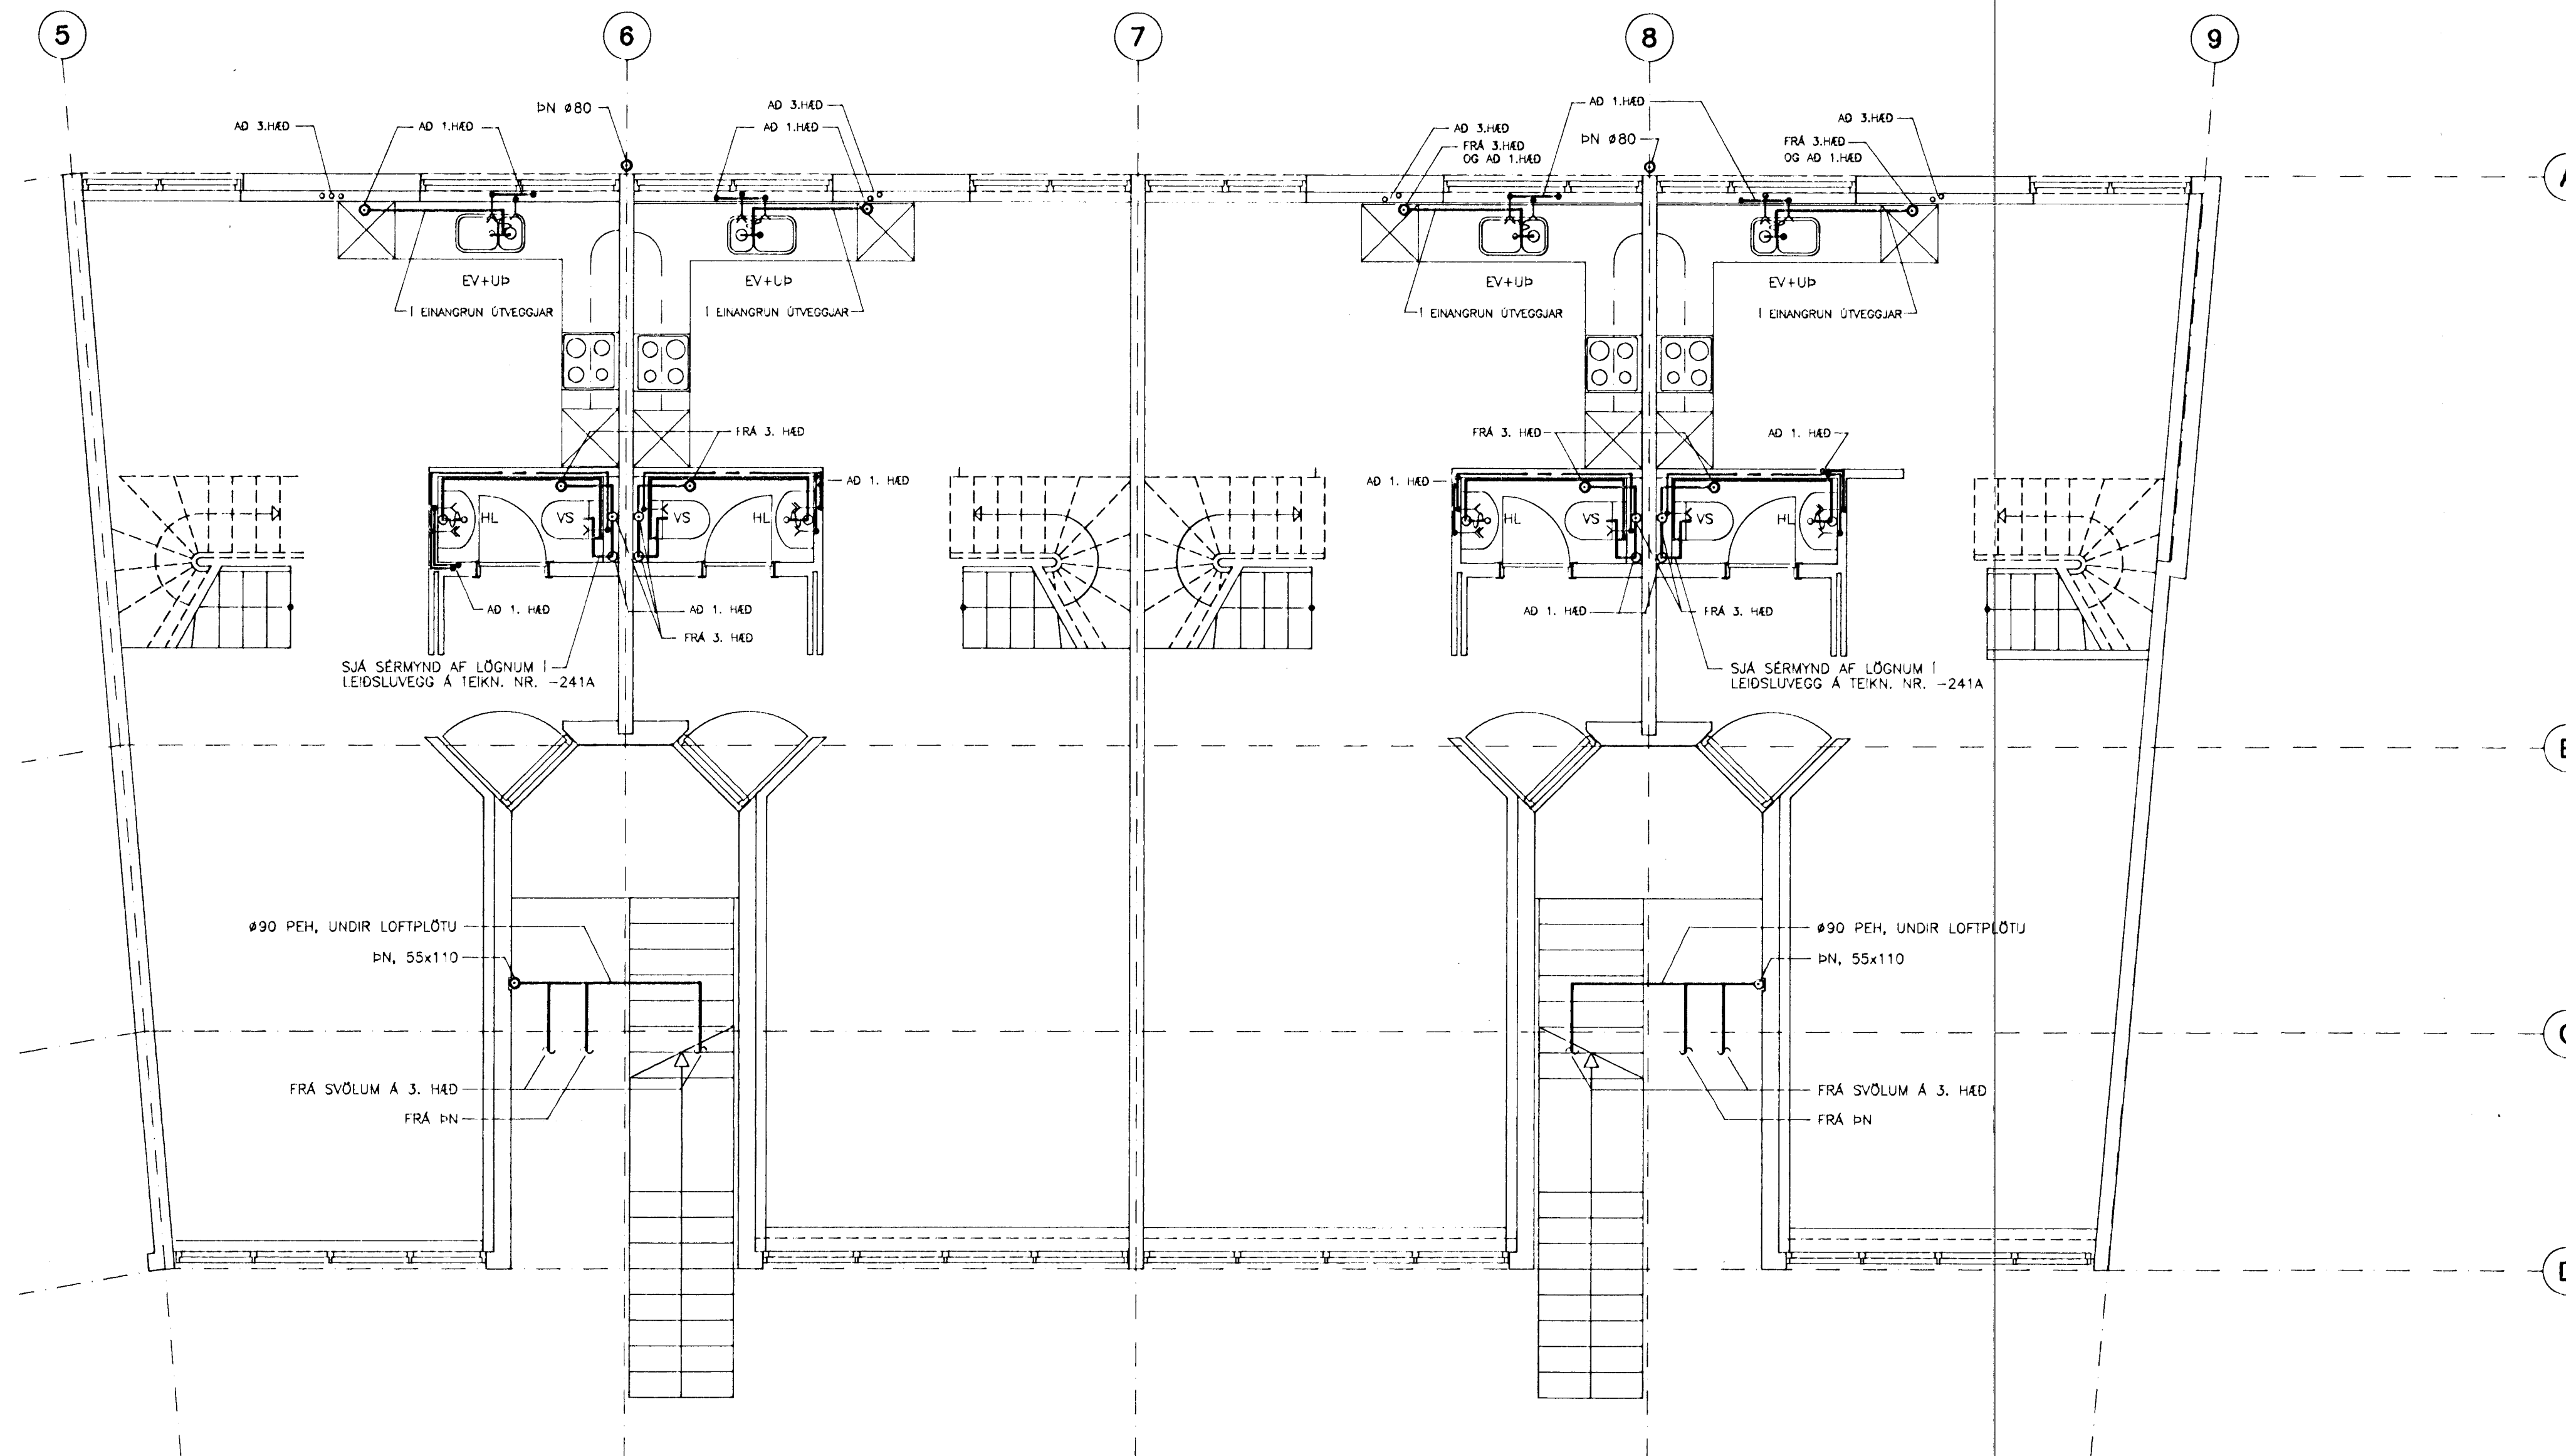


SÉRMYNDIR SJÁ TEIKN. NR. -241A OG -341
SKYRINGAR SJÁ TEIKN. NR. -200 OG 301A

14 AUG 1991



AFSTÖÐUMYND

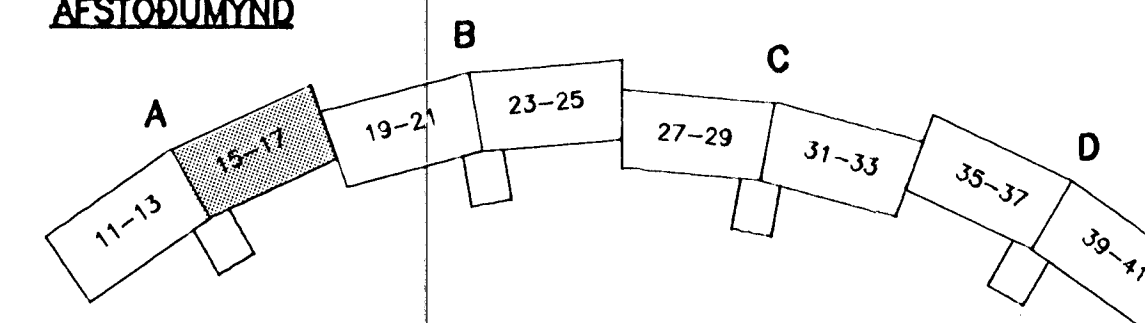

hönnun hf Ráðgjafarverkefningar FRV · Síðumúla 1 · 108 Reykjavík
Sími (91)84311 · Utbú: Reyðarfjörður · Hvolsvöllur

M.		E
H.	GCH	D
T.	GCH/KP	C
Y.	RGS	B
G.	101-56	A 5.7.91/RGS
DAGS	18.2.1991	SAÞP <i>Eva Sigmar</i> MKV 1:50
KLUKKUBERG 11-17, HFJ.		90329-212A
HREINLÆTISLÖGN:		
2. HÆÐ, GRUNNMYND.		

212A.DWG