



1 2. HÆÐ, GRUNNMYND 1:50 2 3 4 5

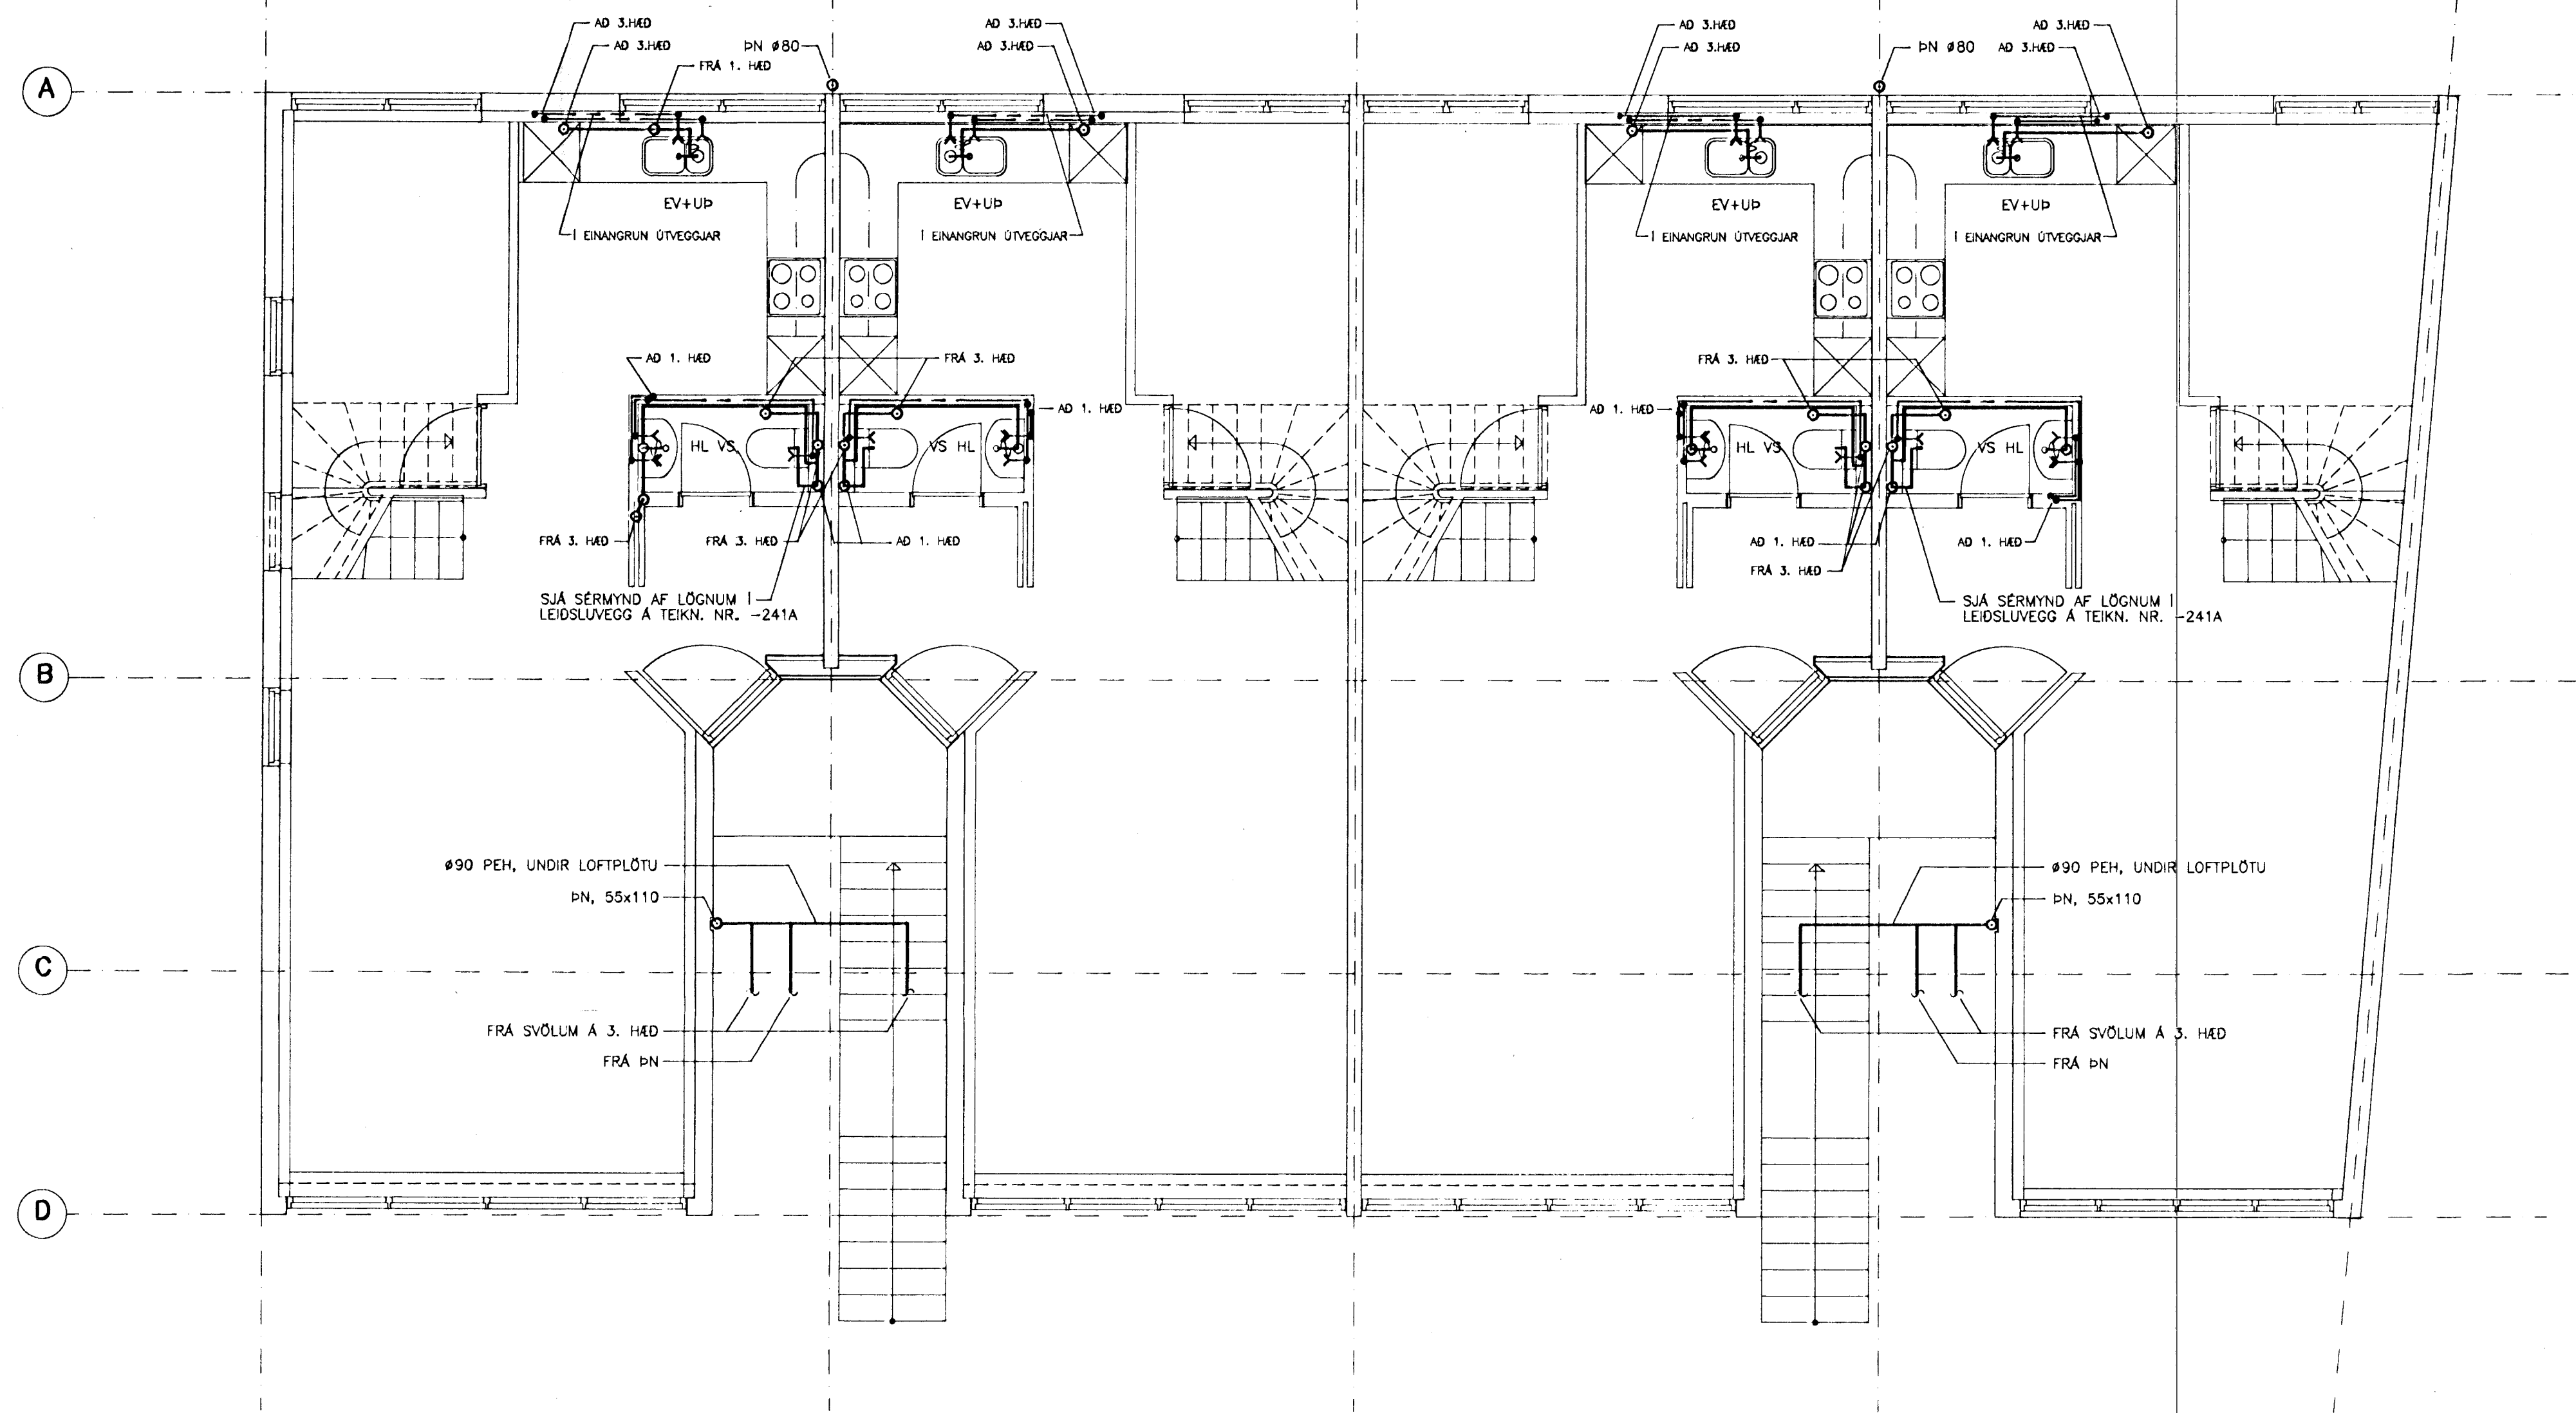

14 AUG 1991

SÉRMYNDIR SJÁ TEIKN. NR. -241A OG -341  
SKÝRINGAR SJÁ TEIKN. NR. -200 OG -301A

**A**

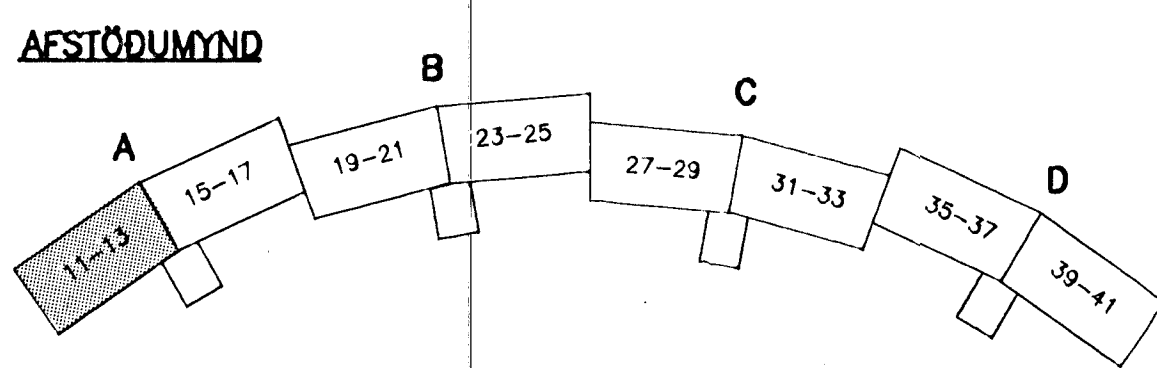

**hönnun hf** Ráðgjafanverkfræðingar FRV · Síðumúla 1 · 108 Reykjavík  
Sími (91)84311 · Útbú: Reyðarfjörður · Hvolsvöllur

M.				E
H.	GGH	KLUKKUBERG 11-17, HFJ.		D
T.	GGH/KD	HREINLÆTISLÖGN:		C
Y.	RGS	2. HÆÐ, GRUNNMYND.		B
G.	1/91-44			A
DAGS	22.4.1991			
SAKPR				
UKV				
1:50				90329-211A