

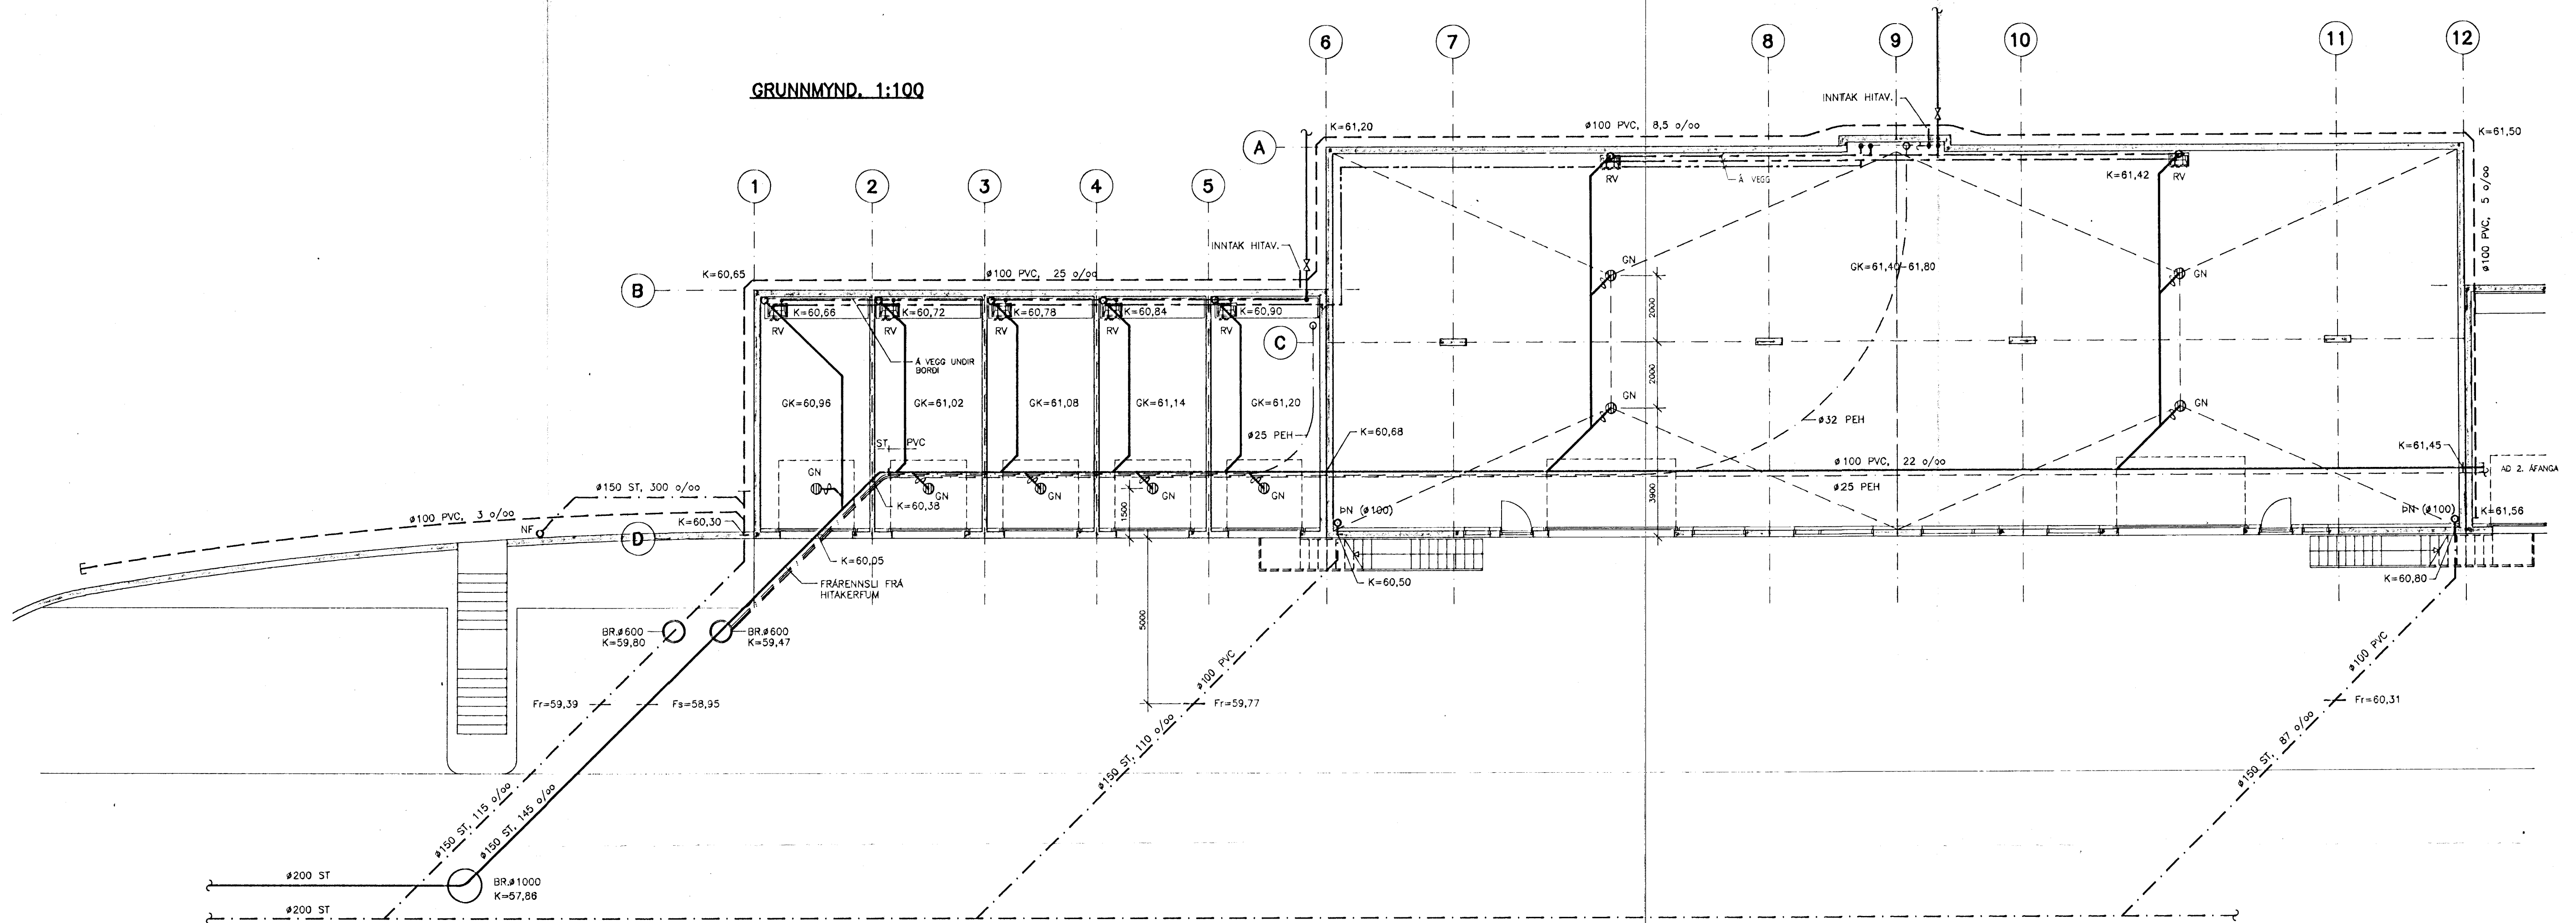


GRUNNMYND. 1:100

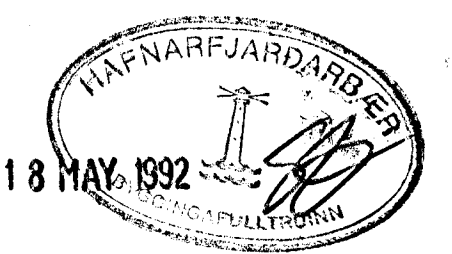

VATNSLÖGN. TENGIMYND 1:100

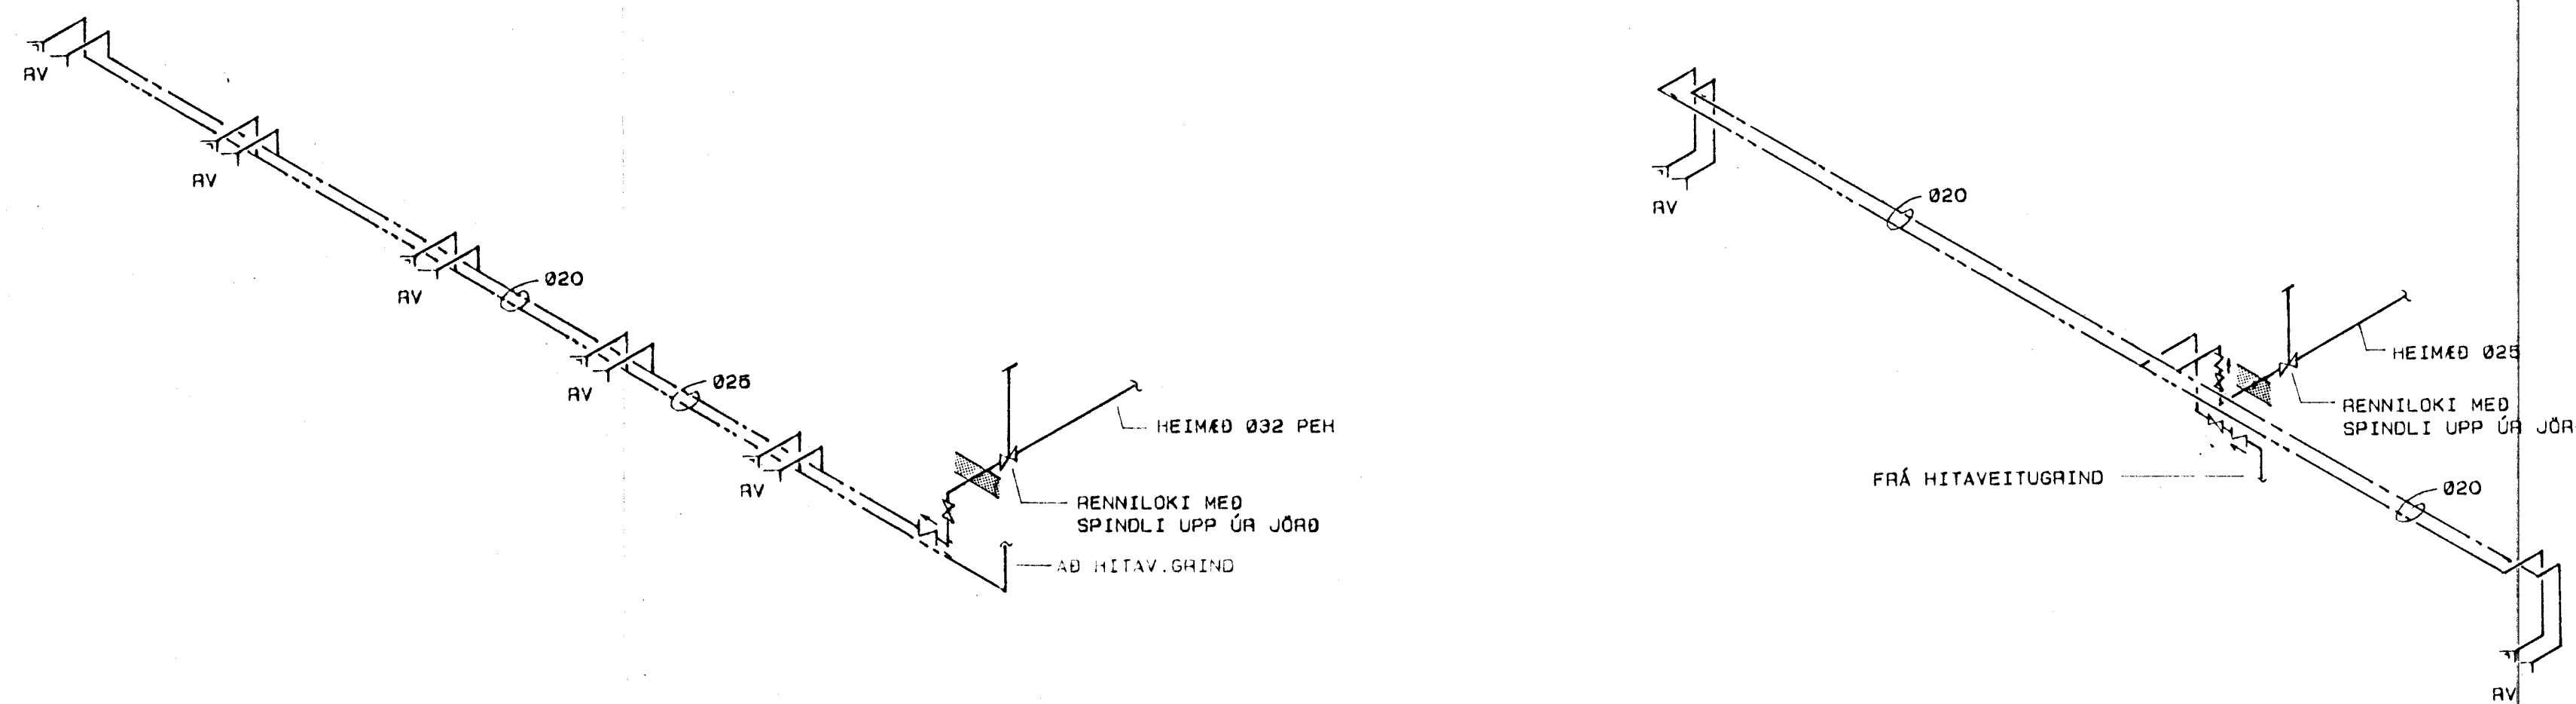

SÉRMYNDIR SJÁ TEIKN. NR. -200
SKYRINGAR SJÁ TEIKN. NR. -200 OG 301A

hönnun hf Ráðgjafanetkæðingur FRV · Síðumúla 1 · 108 Reykjavík
Sími (91)84311 · Utbú: Reyðarfjörður · Hvolsvöllur

M.	KLUKKUBERG 11-41, HFJ.	E
H. GGH	BÍLSKÚRAR	D
T. KAP	HREINLÆTISLÖGN:	C
Y. RGS	FRÆVITULÖGN OG VATNSLÖGN,	B 7 192 / GGH
G. 07-97	GRUNNMYND.	A 4 491 / RGS
DAGS 21.3.1991	SAW <i>Rune Sigurðsson</i>	SKV 1:100