



VATNSLÖGN KERFISMYNDIR 1:50

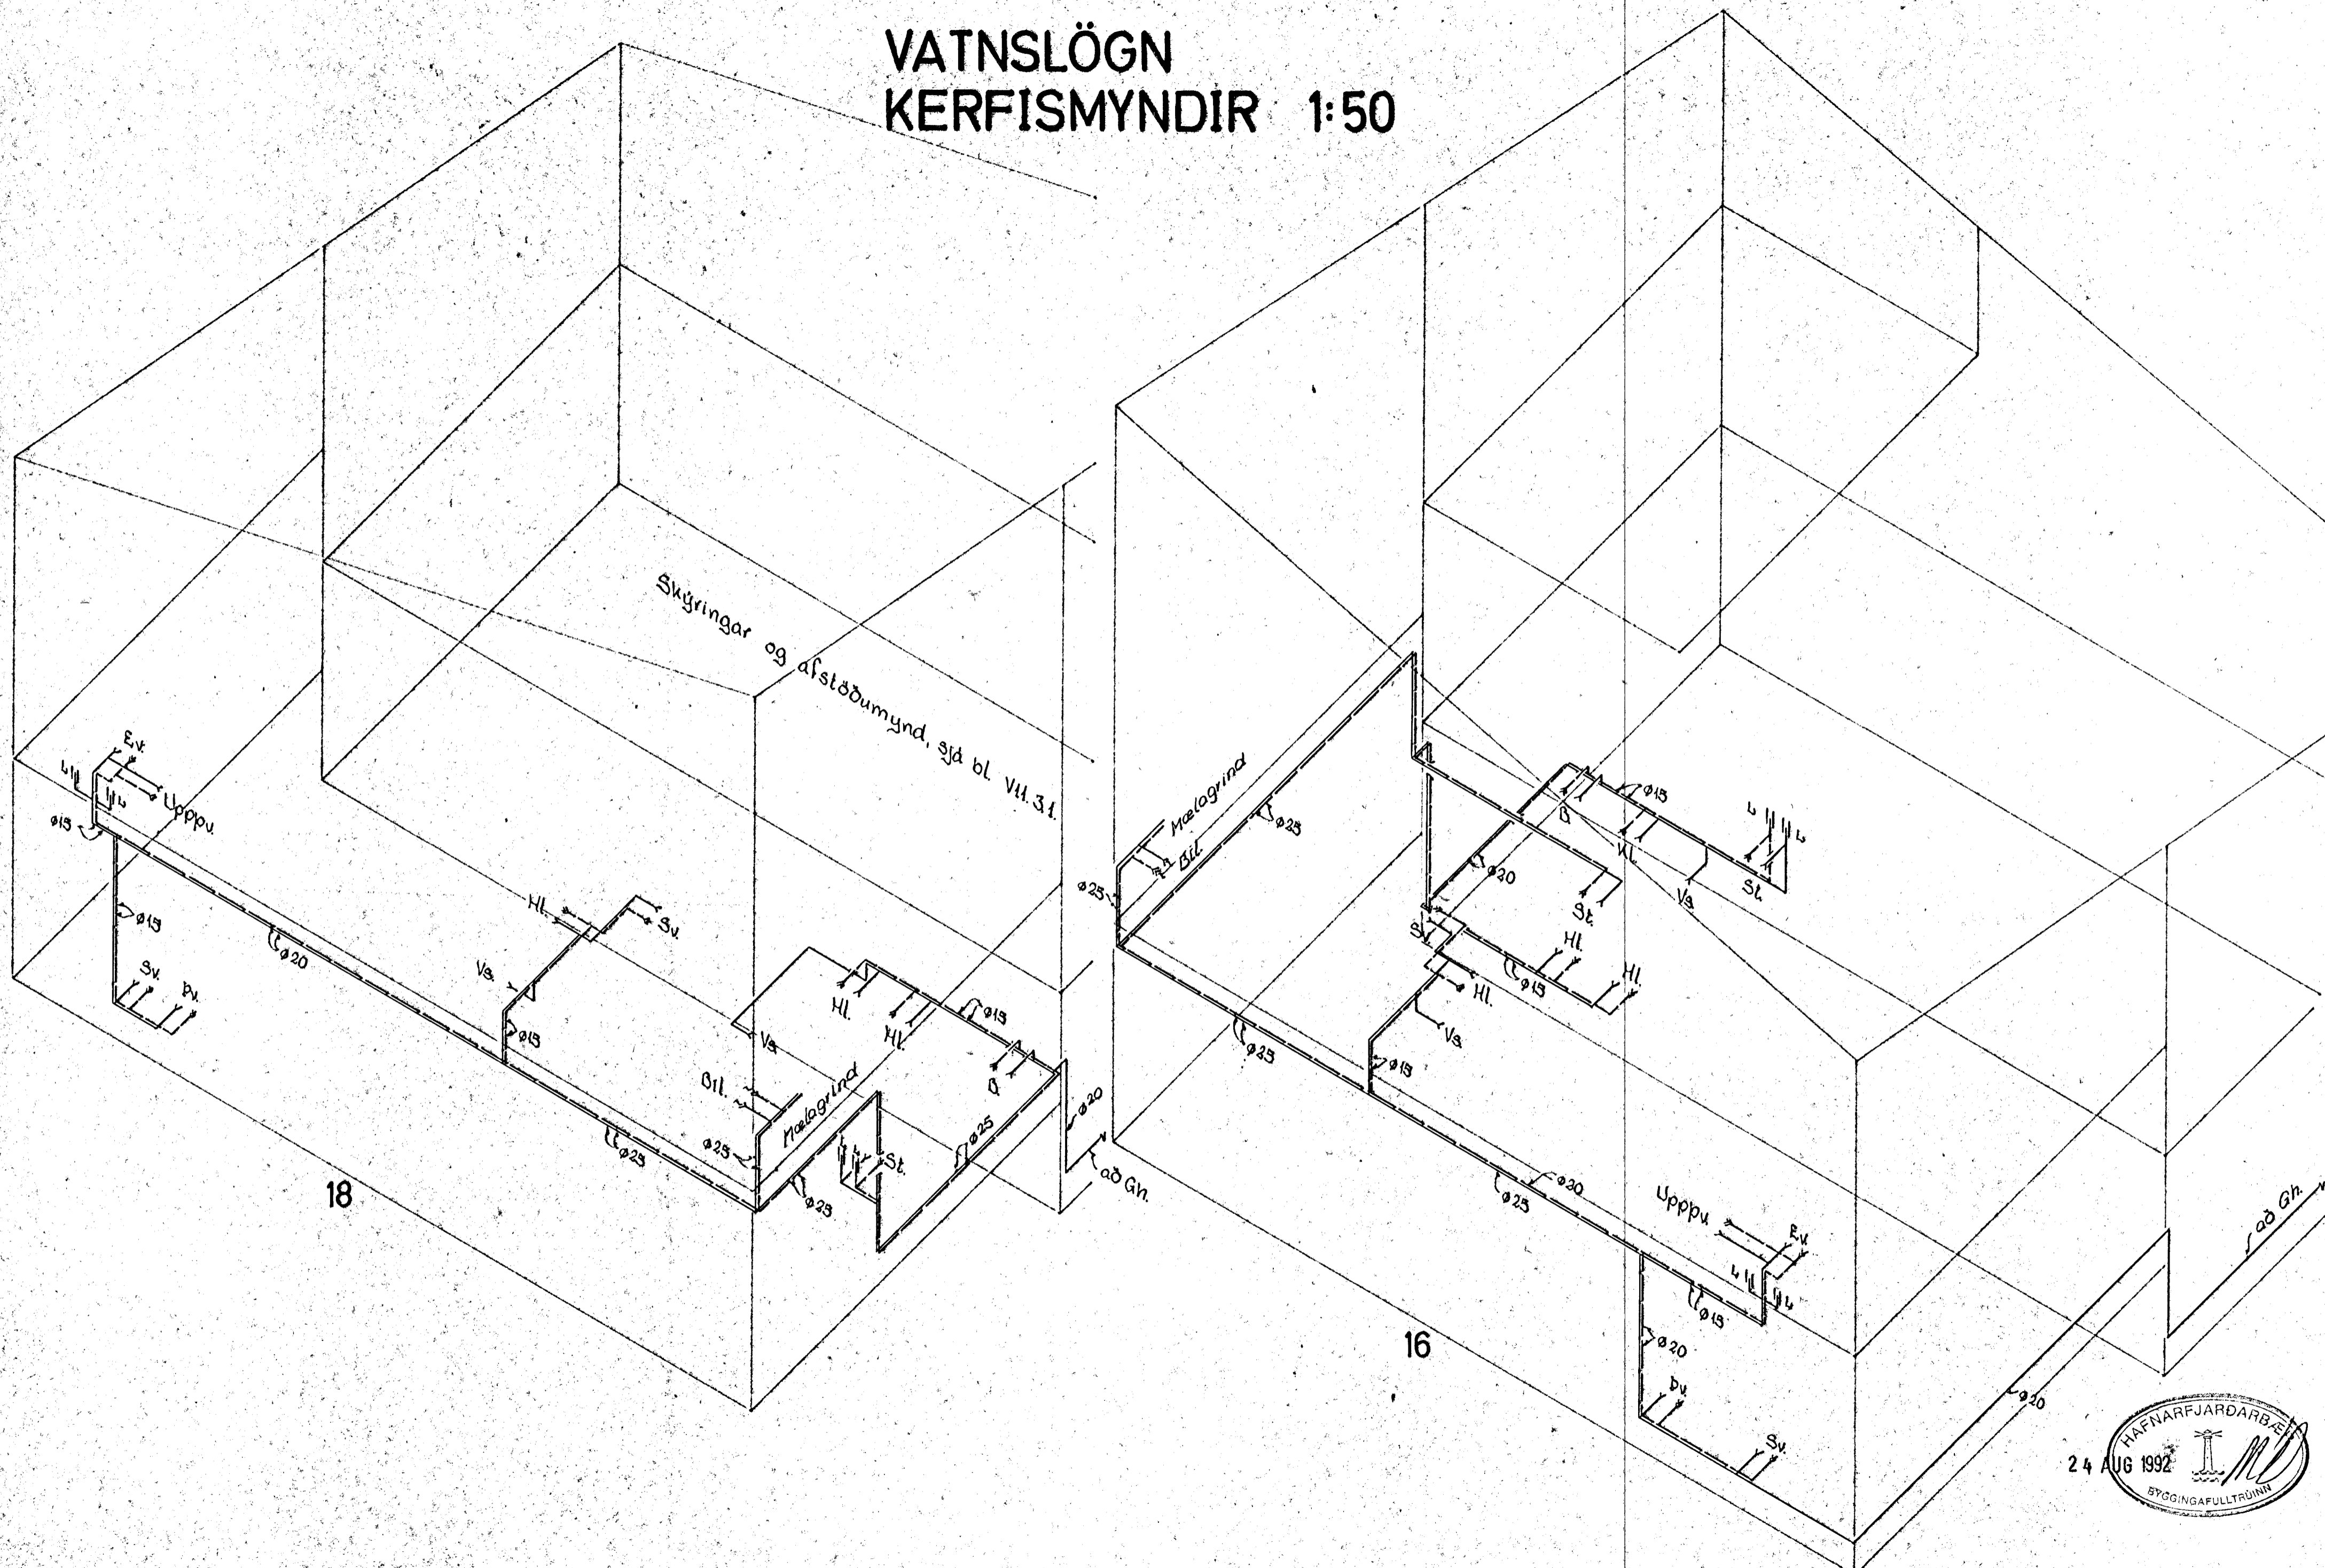

18

16

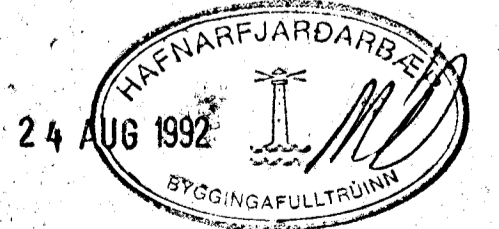

KRISTJÁN S. GUDMUNDSSON
verkfræðingur FVFÍ
Snorrabraut 81 s.18293

Kristján S. Guðmunds.

VERKEFNI KLÚKKUBERG 16-18 HAFNARFJ.
HEITI VATNSLÖGN: KERFISMYNDIR

M. 1:50
T. K.S.G.
R. K.S.G.
DAGS. JAN. '92

NR. V11.3. 4