


HITALÖGN GRUNNMYND EFRI HÆÐA 1:50

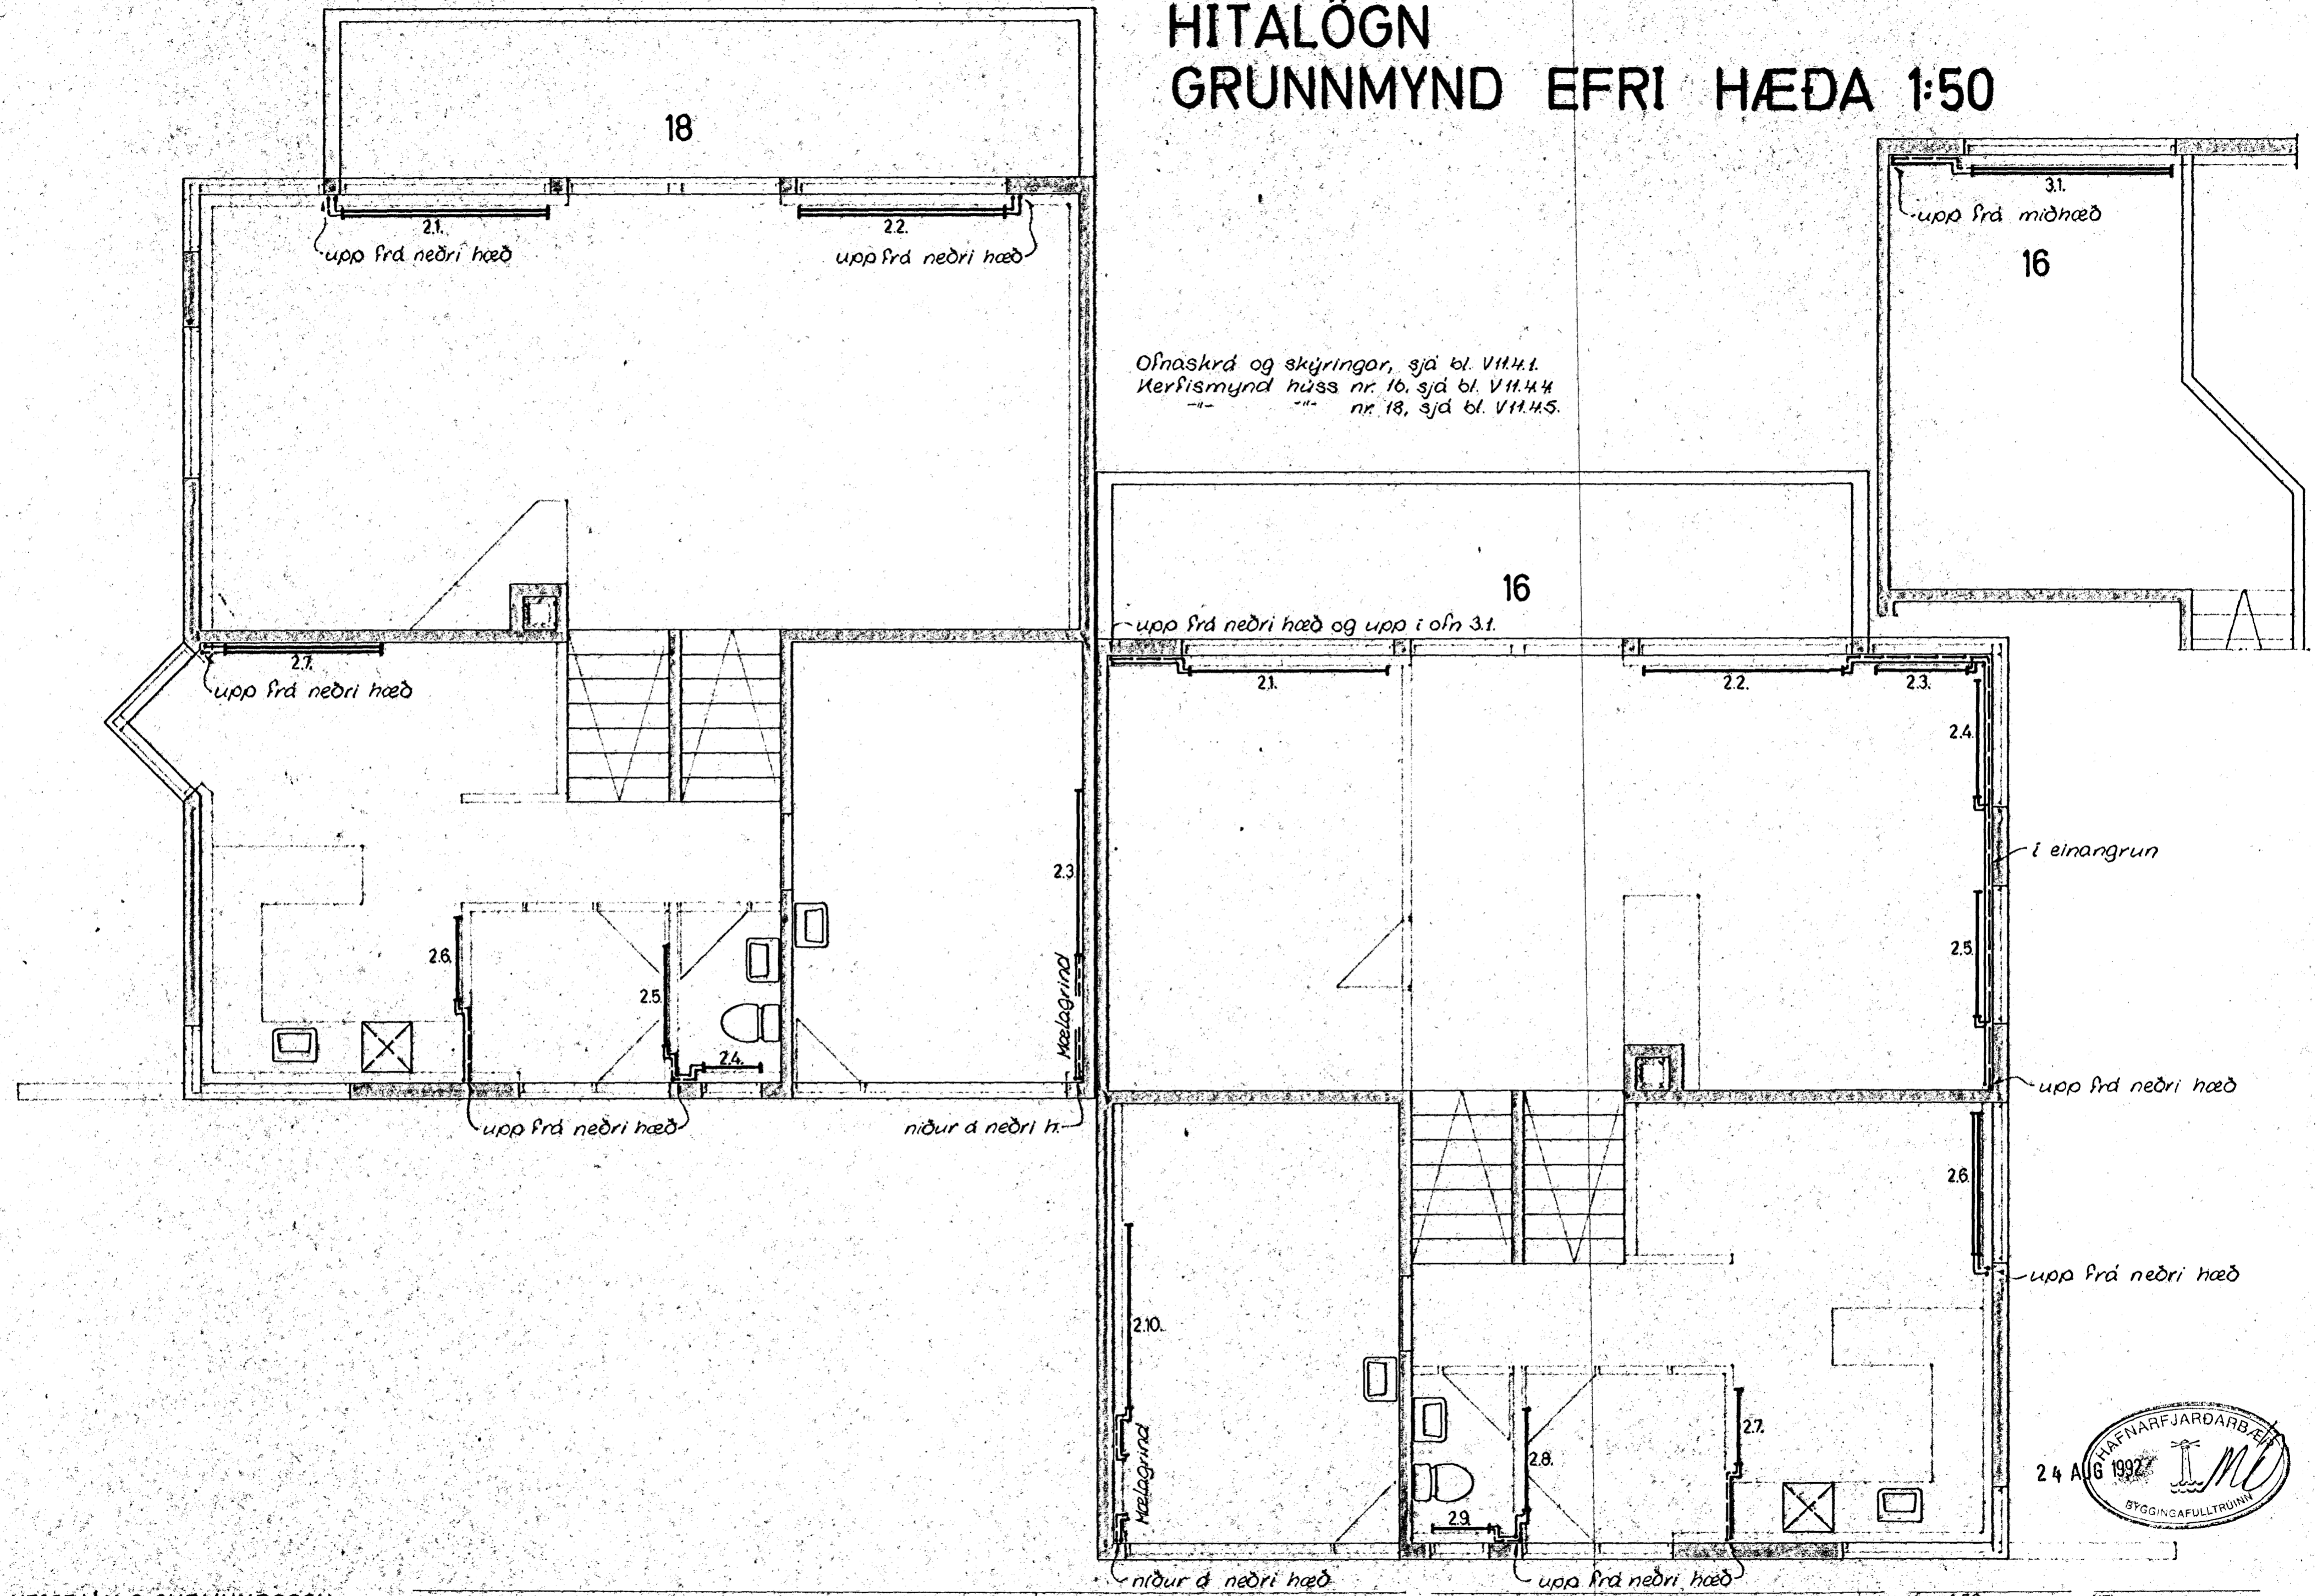


KRISTJÁN S. GUÐMUNDSSON
verkfræðingur FVFI
Snorrabraut 81 s. 18293

Kristján S. Guðmundsson

VERKEFNI KLUKKUBERG 16-18 HAFNARFI,
HEITI HITALÖGN: GRUNNMYND EFRI HÆÐA

M. 1:50
T. K.S.G.
R. K.S.G.
DAGS. DES. 91

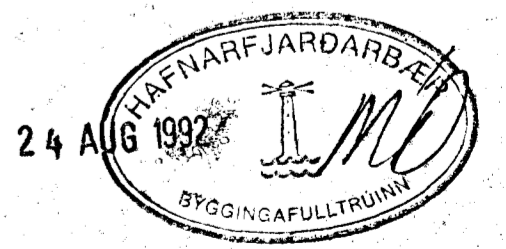

NR. VII.4.3