
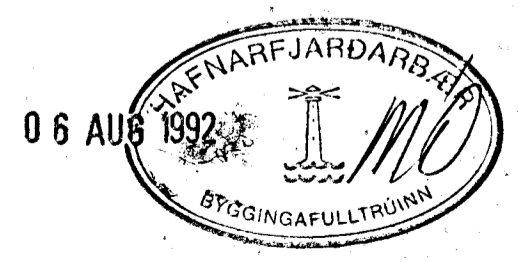


# HITALÖGN KERFISMYND 1:50

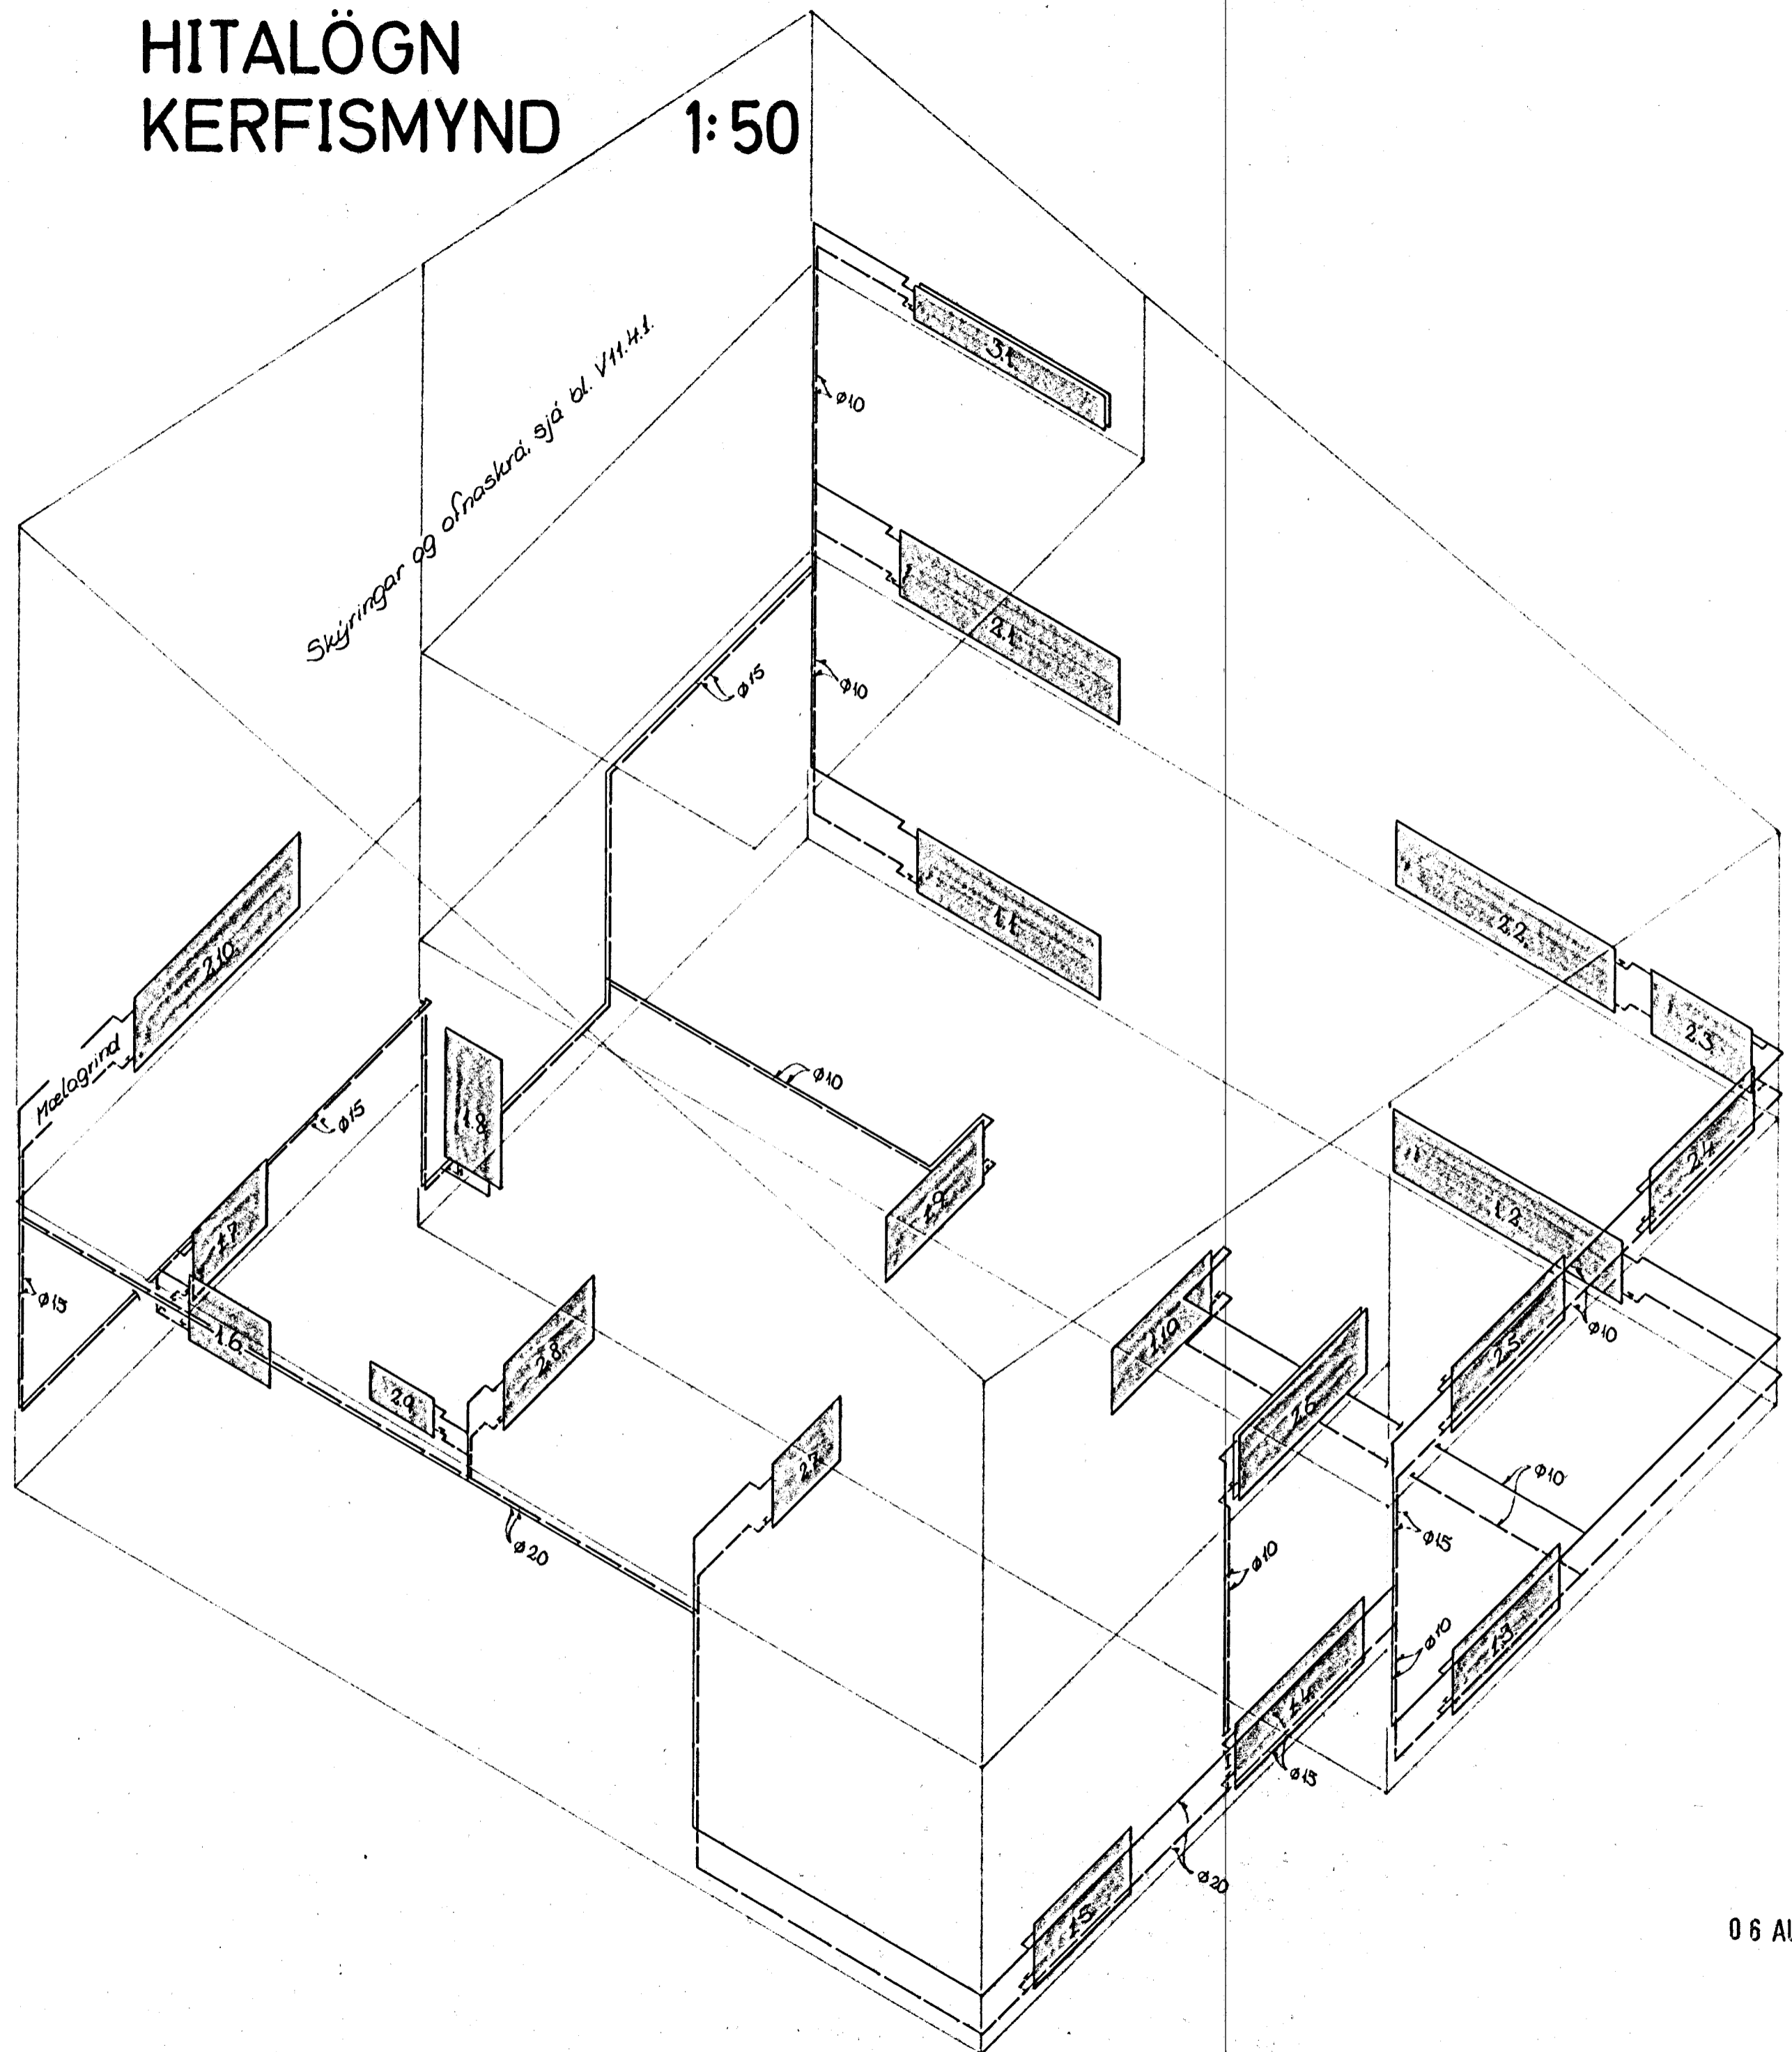

KRISTJÁN S. GUÐMUNDSSON  
verkfræðingur FVFÍ  
Snorrabraut 81 s. 18293

*Kristján S. Guðm.*

VERKEFNI KLUKKUBERG 16 HAFNARFI.  
HEITI HITALÖGN: KERFISMYND

M. 1:50  
T. K.S.G.  
R. K.S.G.  
DAGS. DES. 91

NR. V11.4 **4**