


# HITALÖGN KERFISMYND 1:50

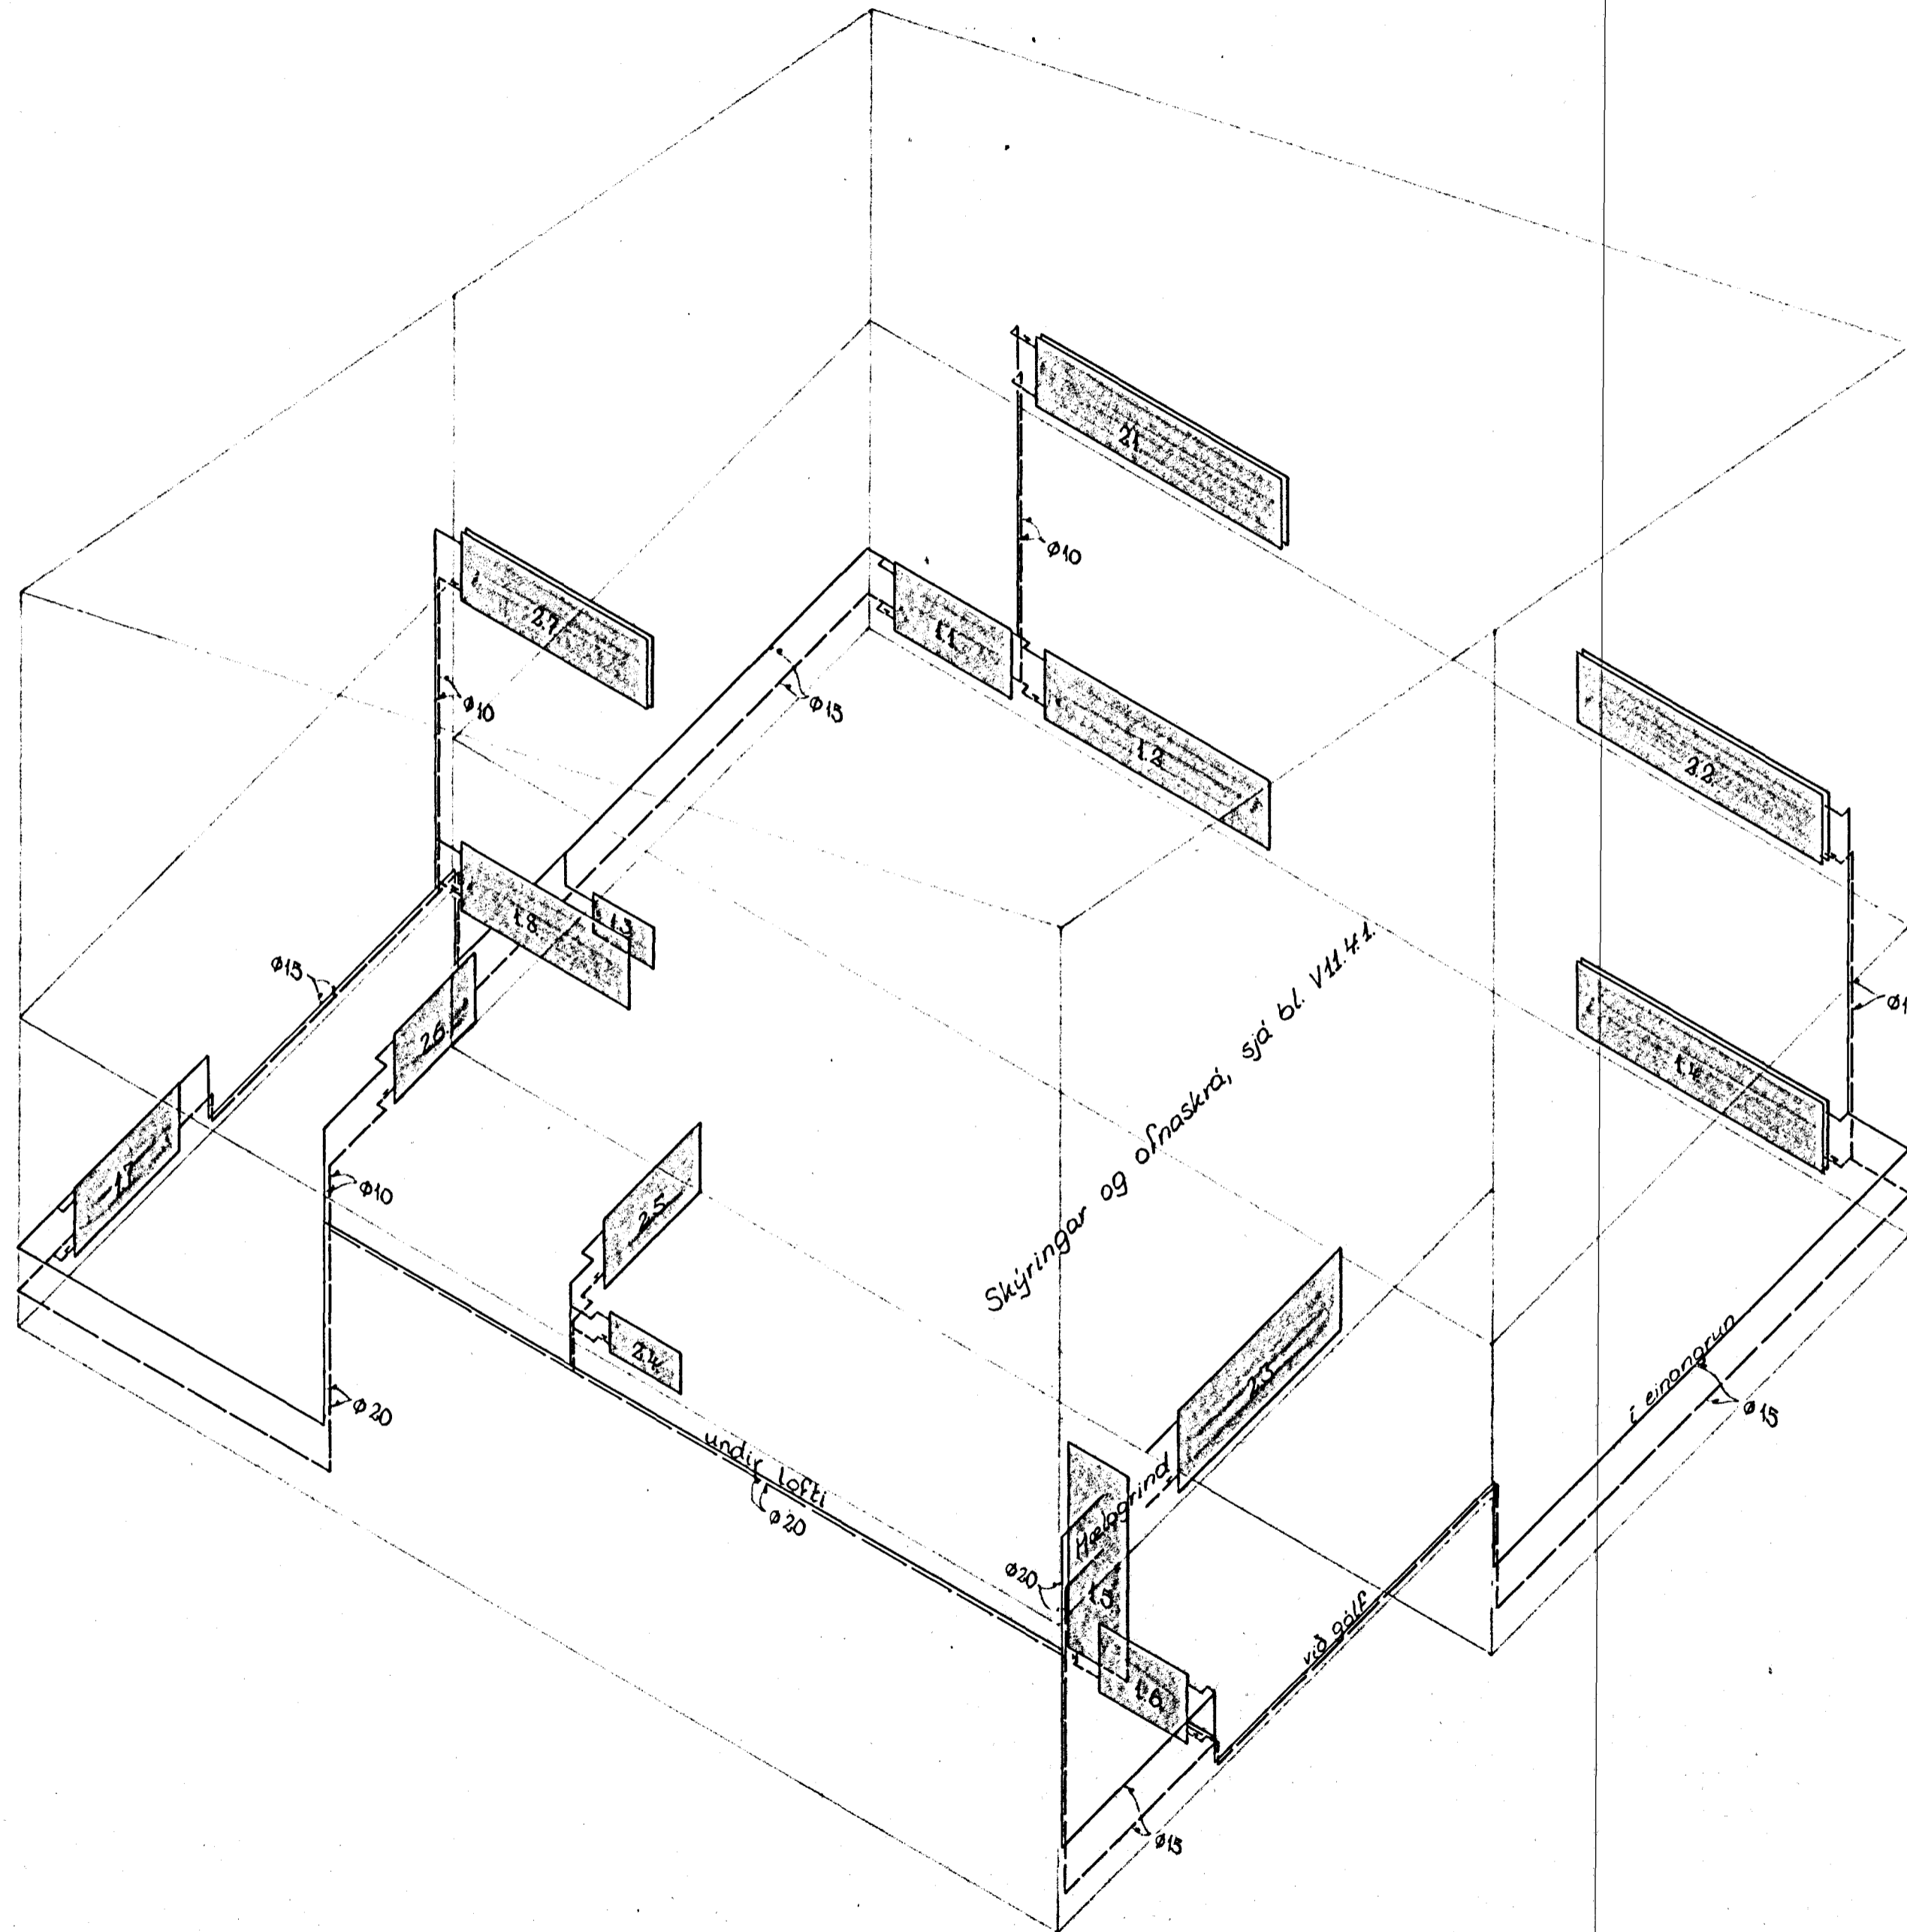

KRISTJÁN S. GUÐMUNDSSON  
verkfæðingur FVFÍ  
Snorrabraut 81 s. 18293

*Kristján S. Guðmundsson*

VERKEFNI KLUKKUBERG 18 HAFNARFI.  
HEITI HITALÖGN: KERFISMYND

M. 1:50  
R. K.S.G.  
T. K.S.G.  
DAGS. DES. '91

NR.

V11.4. **5**

