


Samiþykkt á fundi bygginga-  
ráðs nr. 10/17.1990




BYGGINGAUFULLTRÚINN  
HAFNARFIRÐI

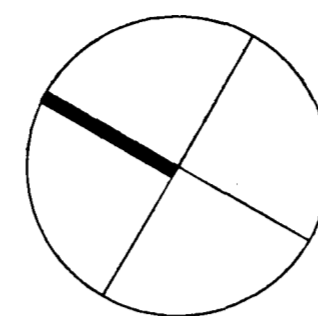

GRUNNMYND JARÐHÆÐAR

FLATARMÁL	
1.h:	477m <sup>2</sup>
2.h:	477m <sup>2</sup>
3.h:	38,7m <sup>2</sup>
skúr:	32m <sup>2</sup>
Samtals	1358m <sup>2</sup>
RÚMMÁL:	
ibúðarhús	3868m <sup>3</sup>
skúr:	85m <sup>3</sup>
Samtals	3953m <sup>3</sup>

LR: lofstresting  
HV: inntak hitaveitu  
RV: inntak rafmagnsveitu  
VV: inntak vatnsveitu

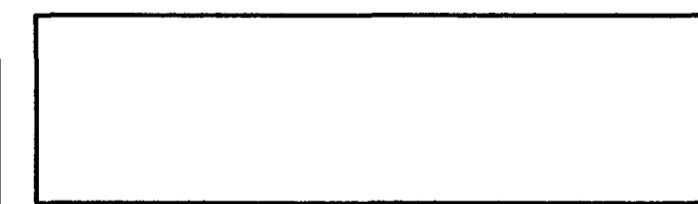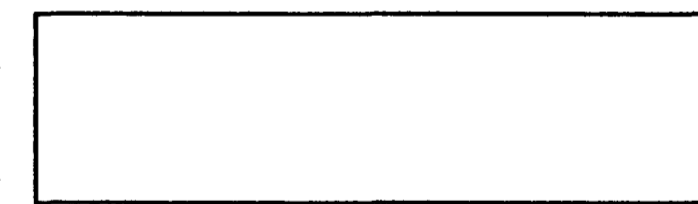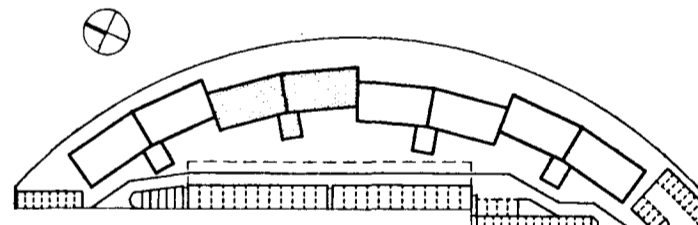

**BATTERIÐ**  
ARKITEKTAR  
HAFNARSTRÆTI 17  
IS 101 REYKJAVÍK  
SÍMI: 623355, FAX: 623708  
KENNITALA: 450788-1559  
JÓN ÓLAFUR ÓLAFSSON FAI  
SIGURDUR EINARSSON FAI

**KLUKKUBERG.19-25**  
**GRUNNMYND-JARÐHÆÐAR**

MKV: 1:100	DAGS: 12.10.1990
TEIKNAD: SE/JÓL	SÁMÞYKKT: SE/JÓL
HANNA: <i>[Signature]</i>	

9008B **101** B