



Samþykkt á fundi bygginga-
 nefndar p. 10.10.1991
 BYGGINGAFLUTUNN
 Í HA'NARFRI
 [Signature]

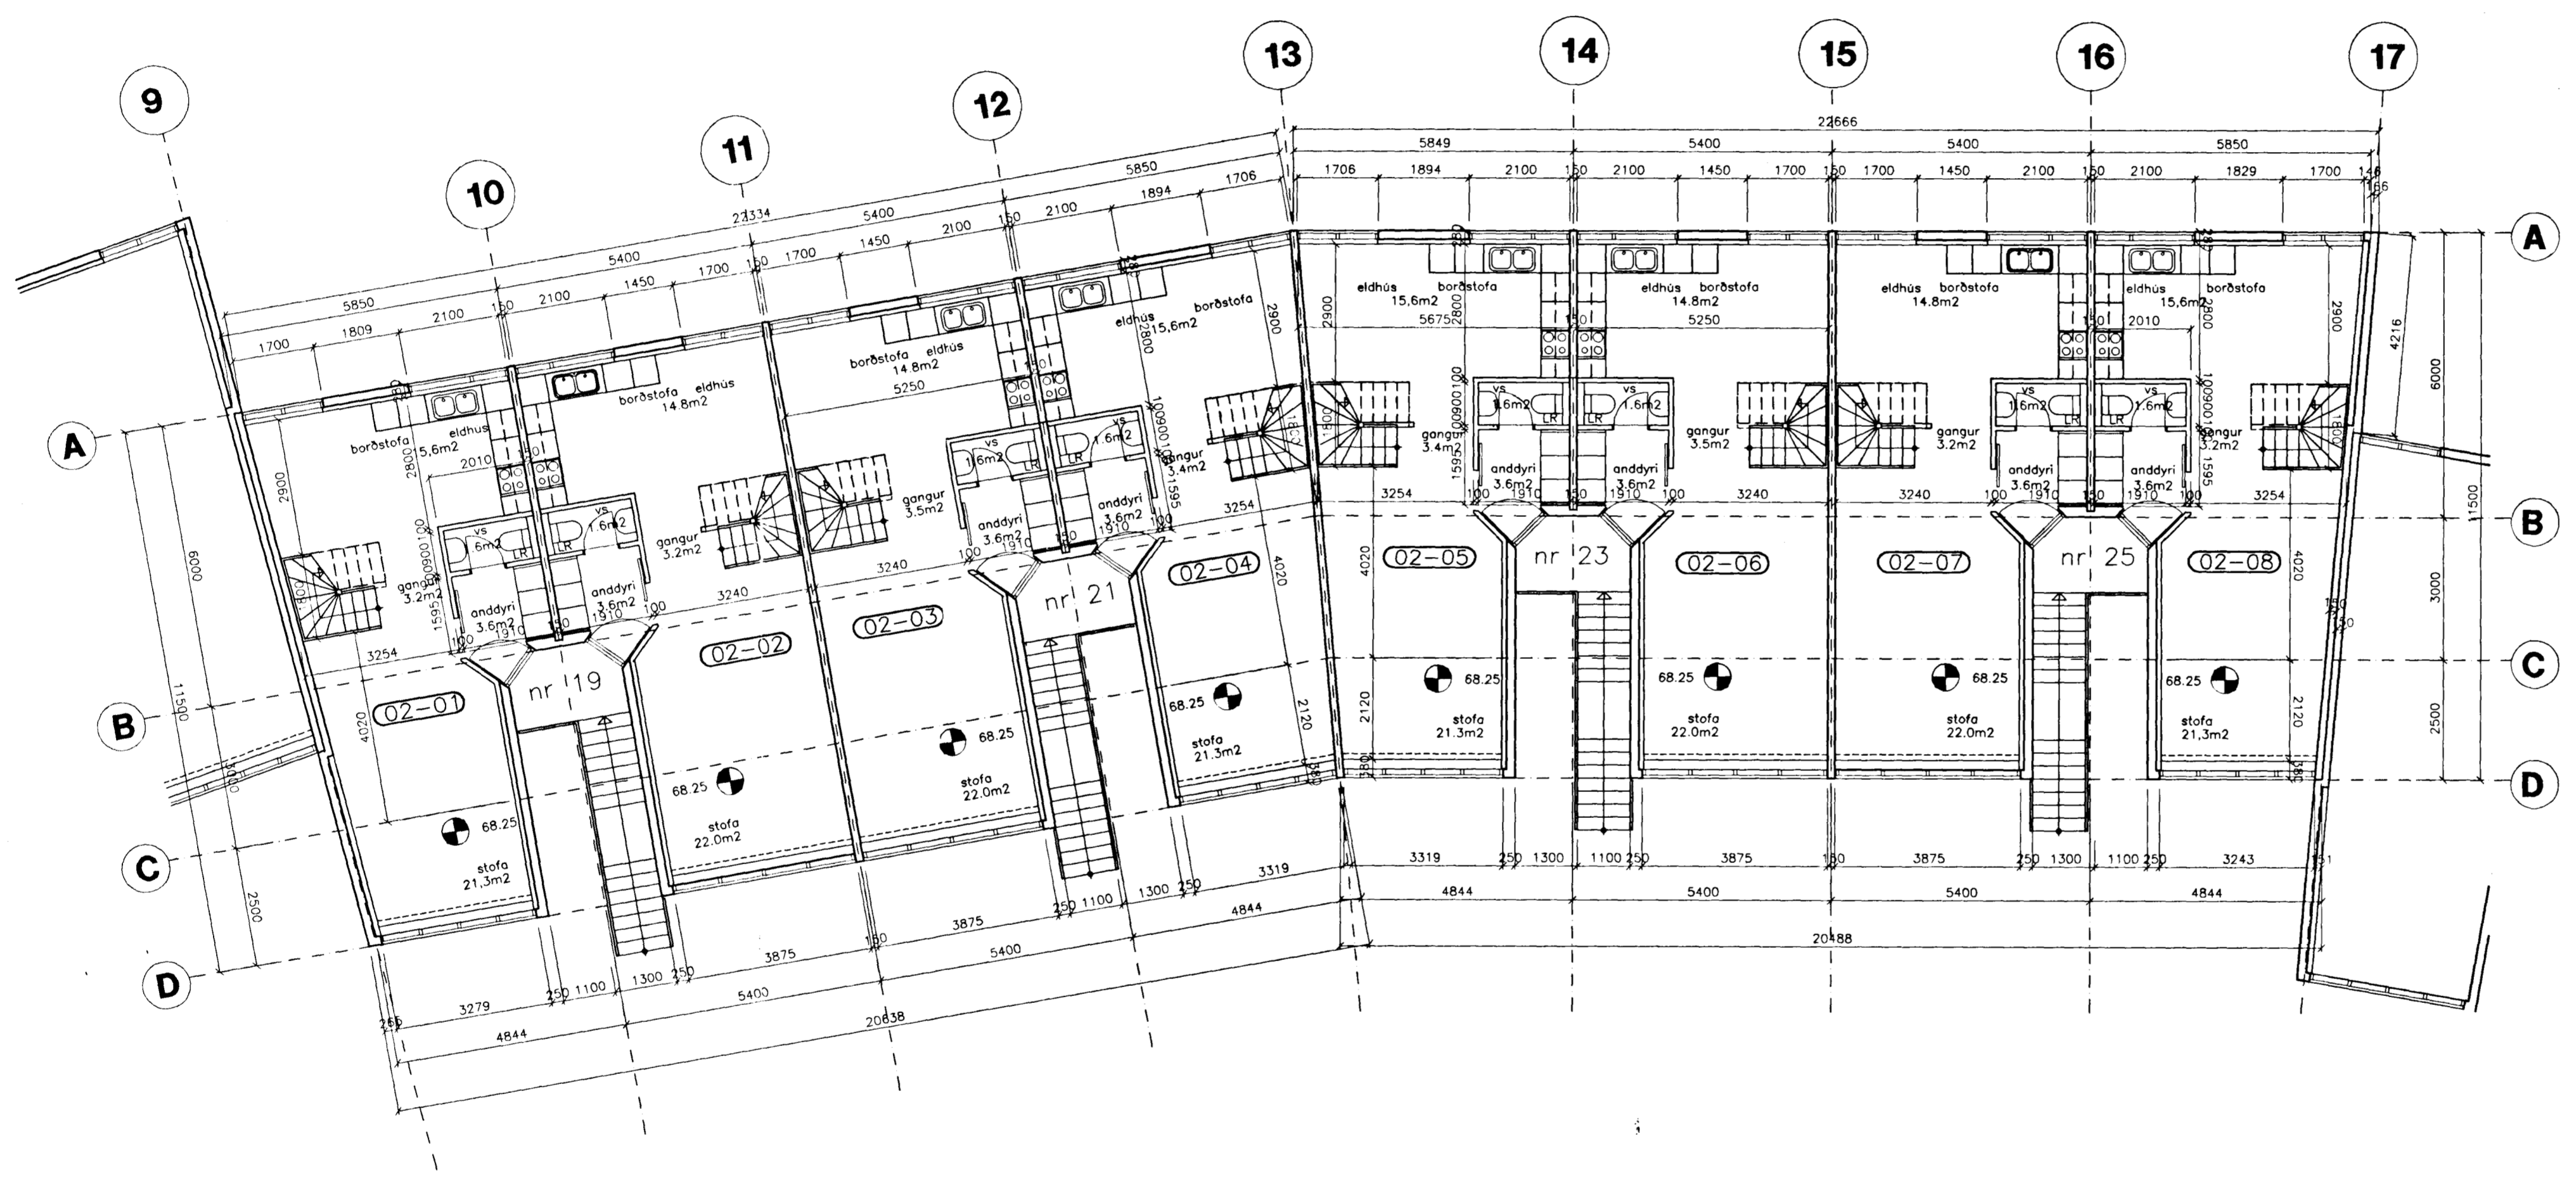

GRUNNMYND 2.HÆÐAR 1:100

[Empty lines for notes or specifications]

B 20.06.91 IBUDARNUMER/STIGAR/INN. SE
 BREYTT: DAGS: LYSING: TEIKNAD:

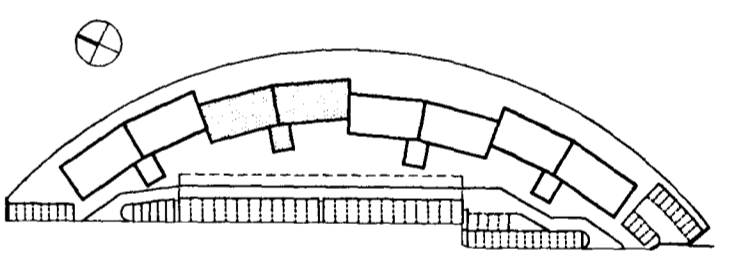

[Empty box for notes or specifications]

[Empty box for notes or specifications]

BATTERIÐ
ARKITEKTAR
 HAFNARSTRÆTI 17
 IS 101 REYKJAVÍK
 Sími: 623355. FAX: 623308
 KENNITALA: 450788-1559
 JÓN ÓLAFUR ÓLAFSSON FAI
 SIGURÐUR EINARSSON FAI

KLUKKUBERG 19-25

GRUNNMYND
2.HÆÐAR

MKV: 1:100 DAGS: 12.10.1990
 TEIKNAD: SE JÓL SAMDYKKT: SE JÓL
 HANNA: [Signature]

9008B 102 B