



9 1.HÆÐ. GRUNNMYND 1:50

10

11


12

13

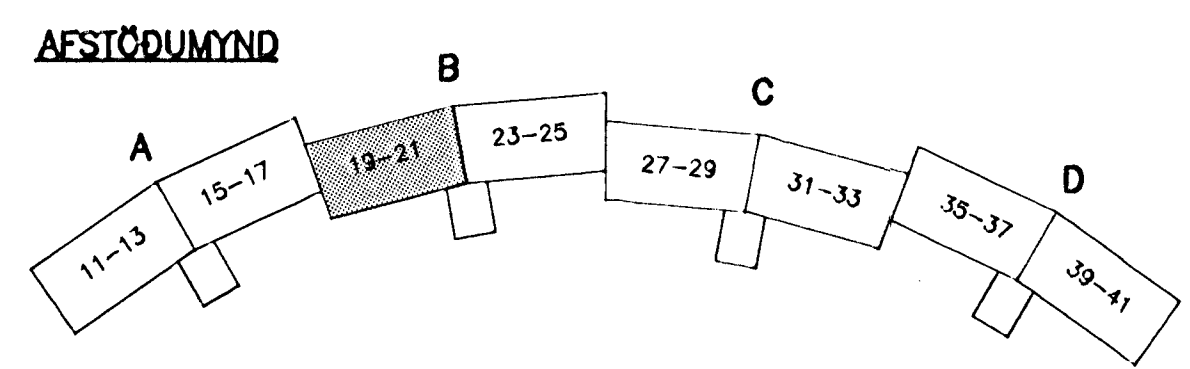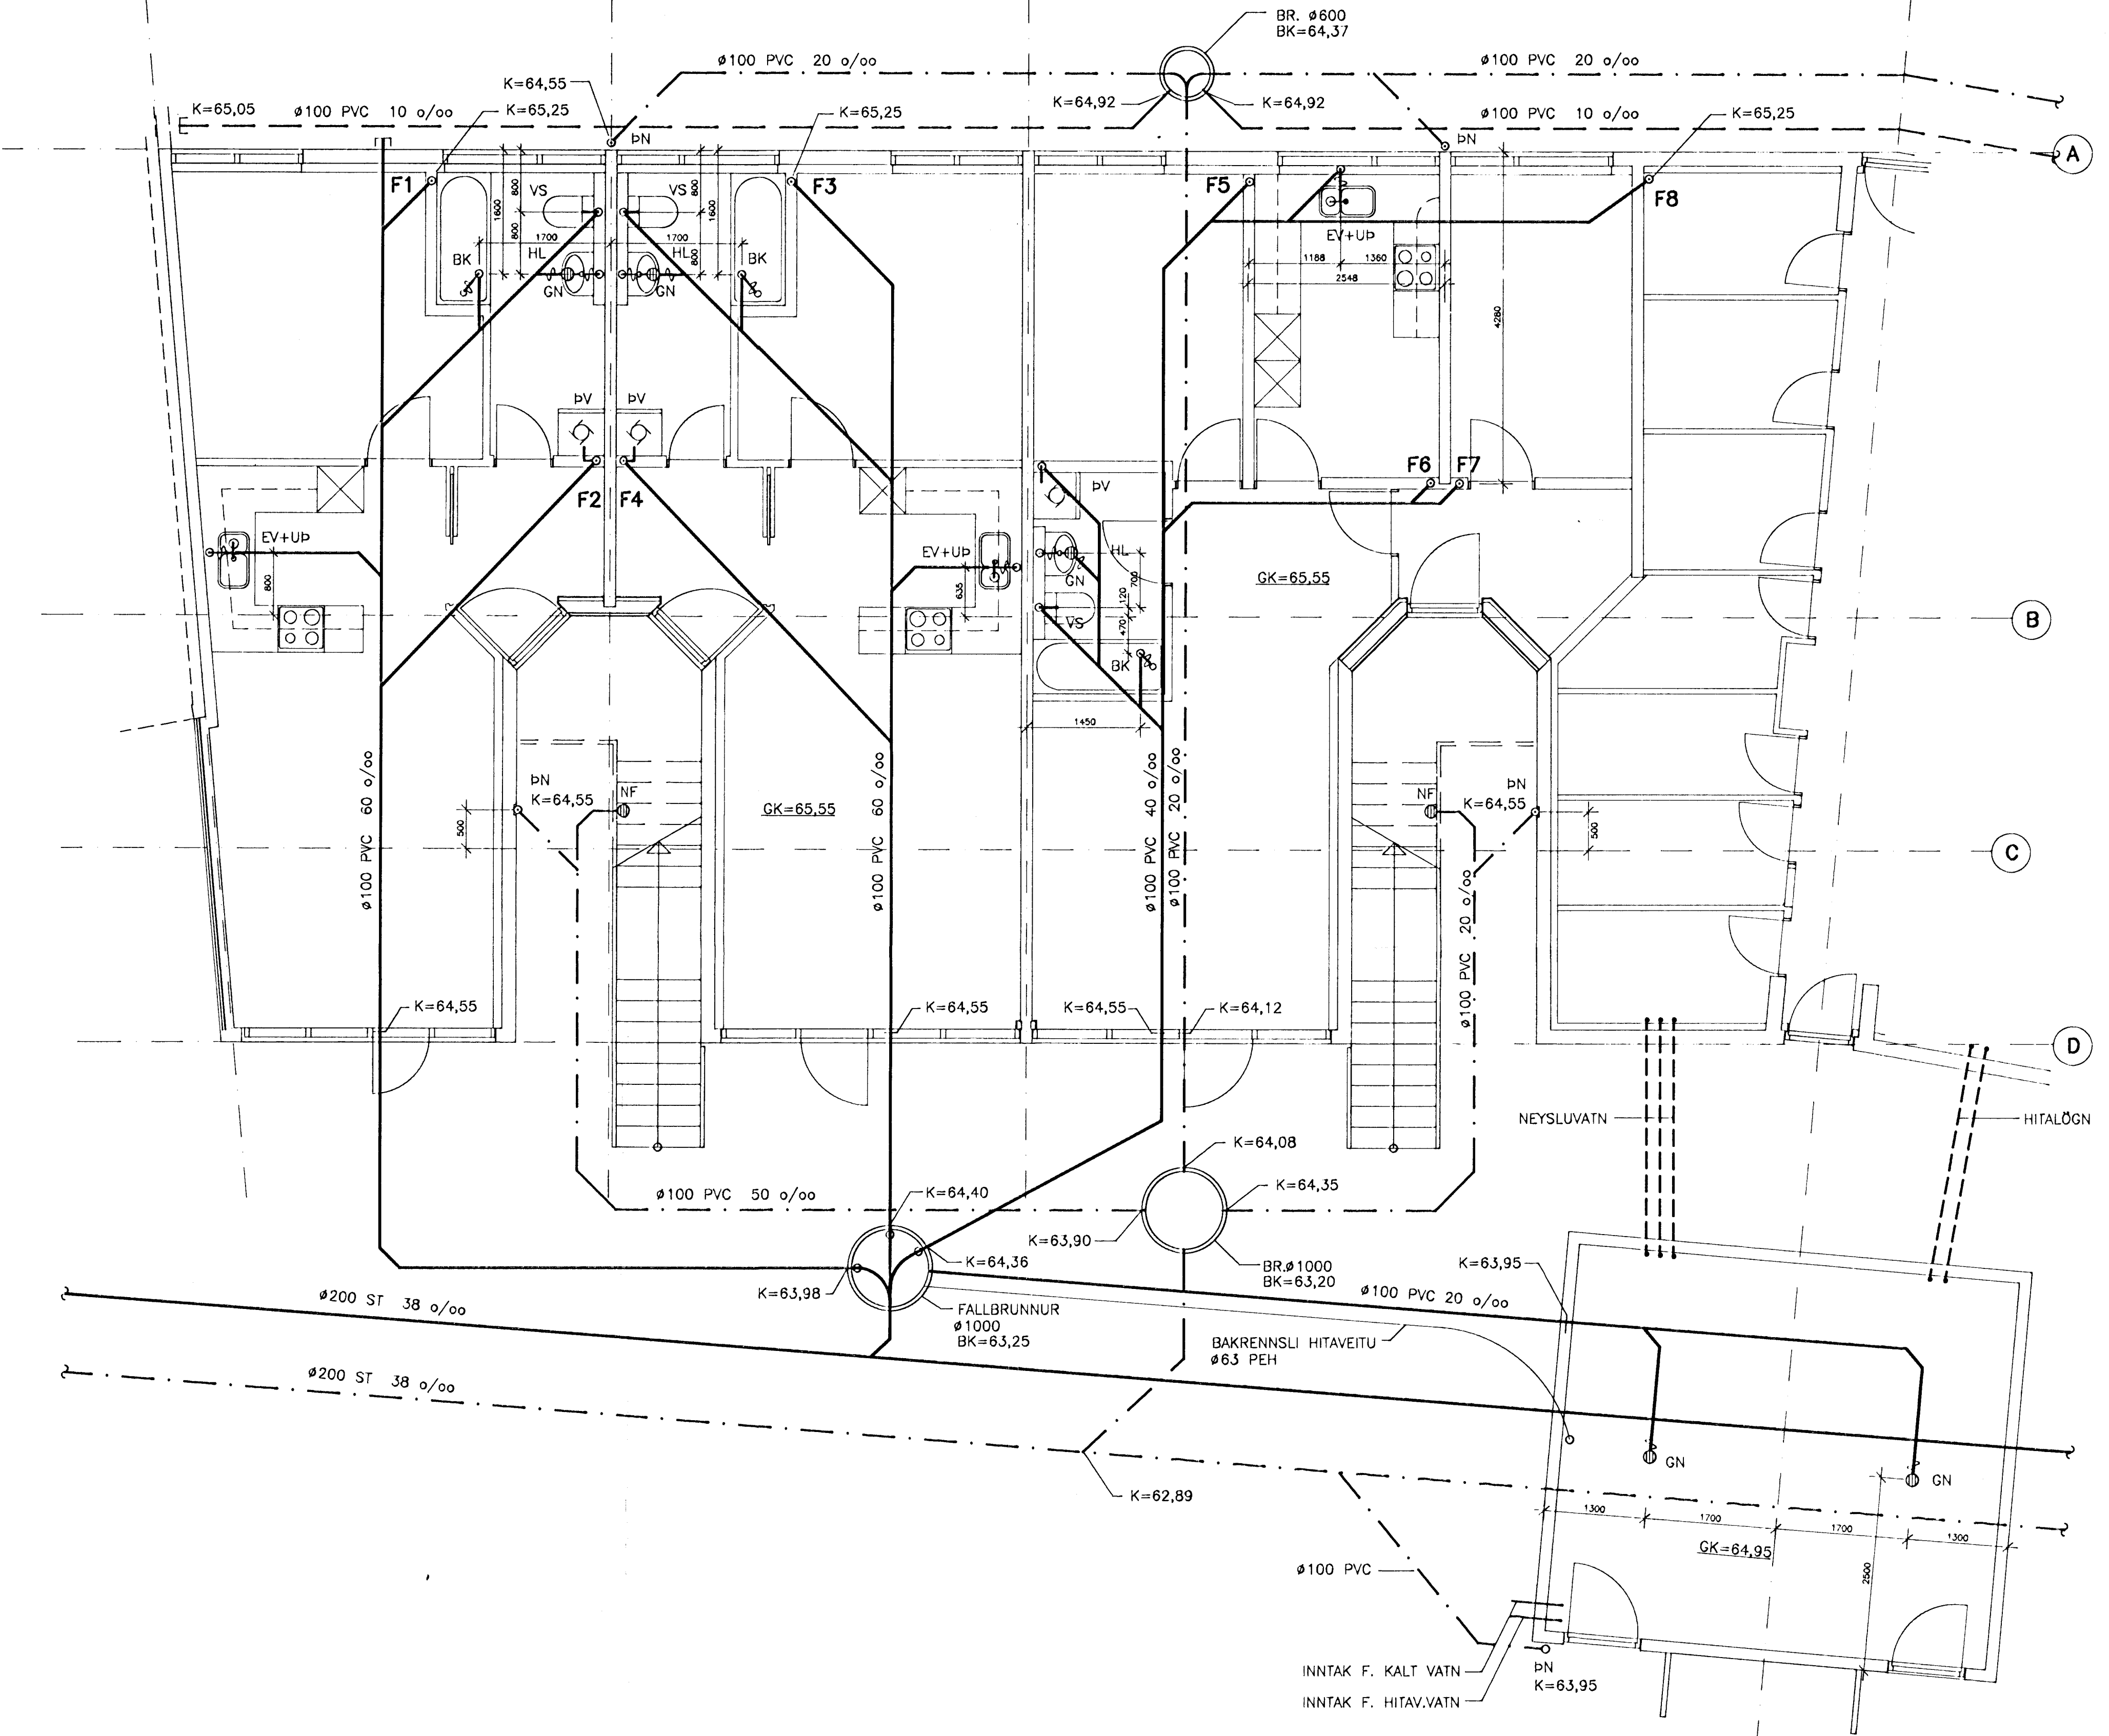

SKÝRINGAR OG SÉRMYNDIR: SJÁ TEIKN. NR. -200

18 AUG 1991

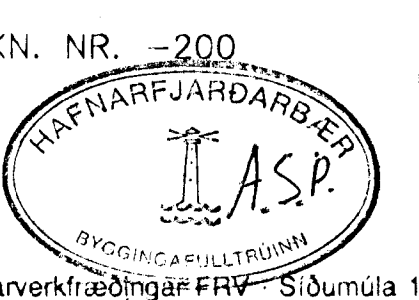

B

hönnun hf Ráðgjafarverktæðingaf FRV Síðumúla 1 · 108 Reykjavík
Sími (91)84311 · Utíbú: Reyðarfjörður · Hvolsvöllur

M.	KLUKKUBERG 19-25, HFJ.	E
H. GGH		D
T. Kobo	FRÁVEITULÖGN;	C
Y. RGS	GRUNNLÖGN, GRUNNMYND.	B
G. 101 - Z7		A 25.1.1991
DAGS 20.12.1990	SAUM <i>Rúnar Sigursson</i>	SKV 1:50
		90329-201B

201B.DWG