



13 1.HÆÐ. GRUNNMYND 1:50

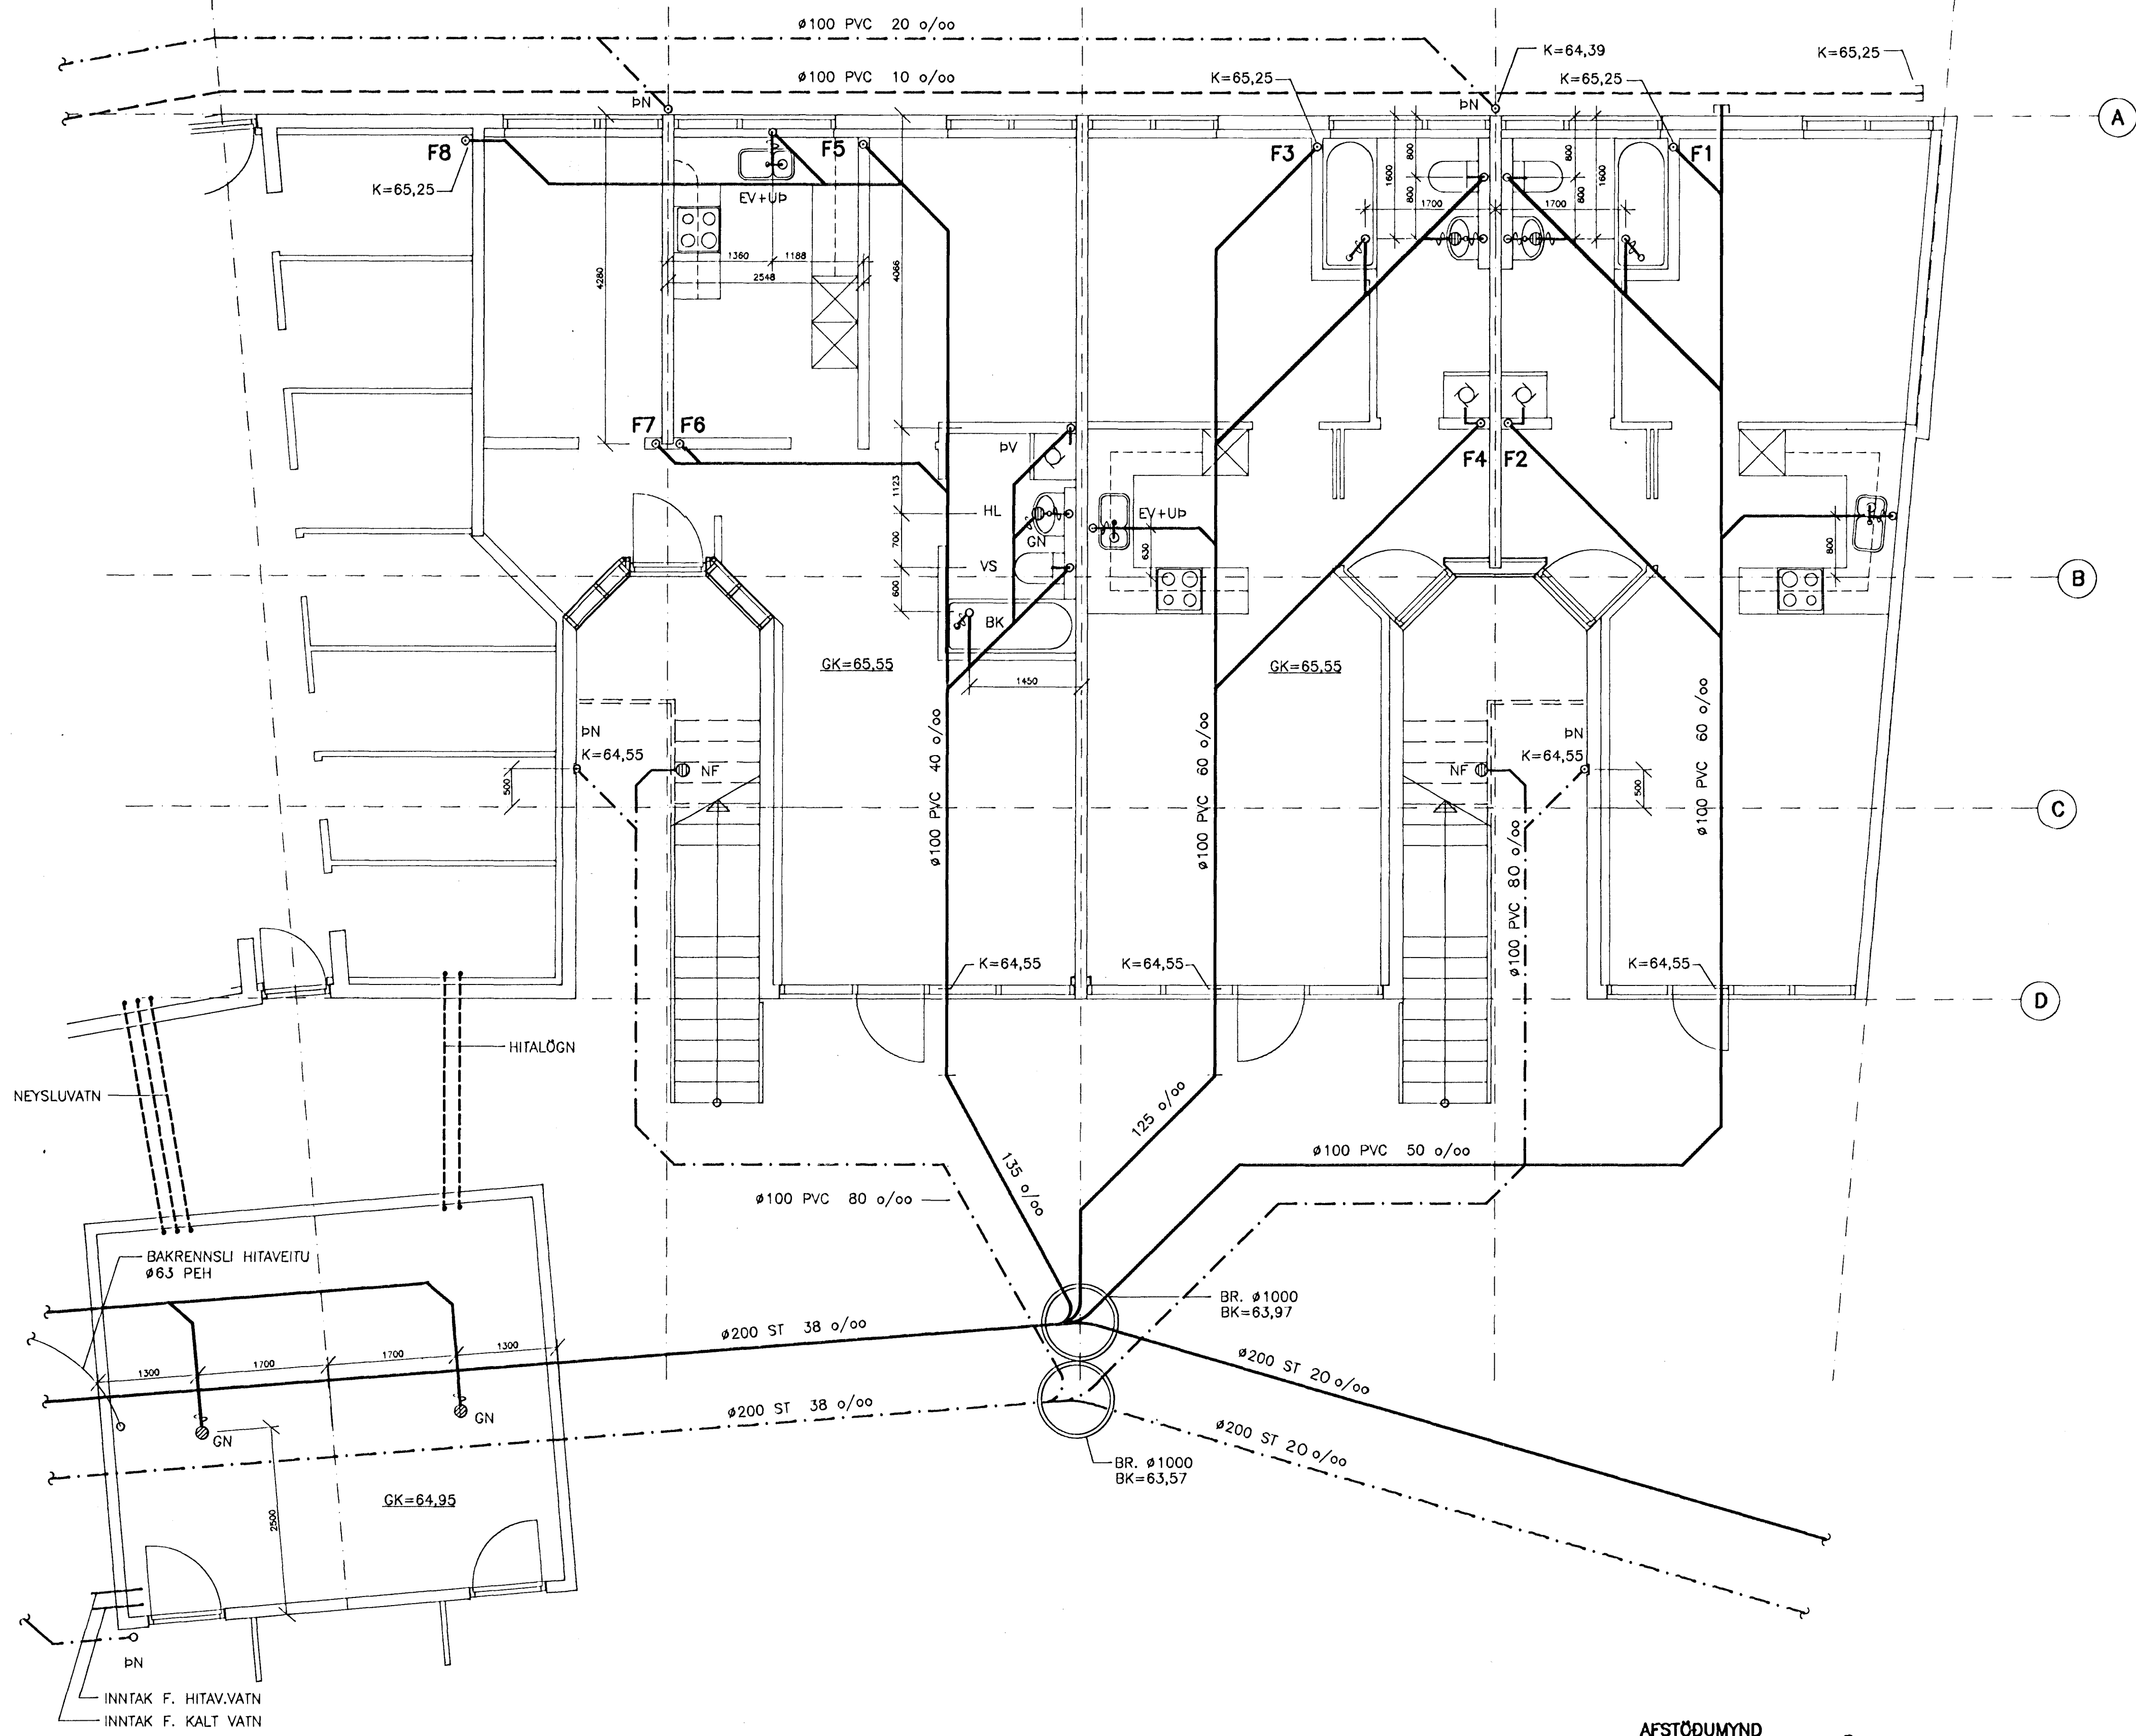


SKÝRINGAR OG SÉRMYNDIR: SJÁ TEIKN. NR. -200

18 AUG 1991

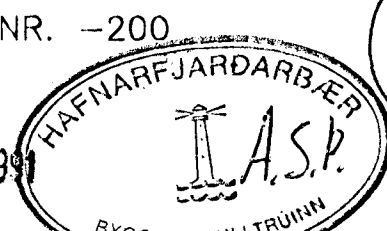

hönnun hf Ráðgjafarverkefni FRV. S. Örnudóttir 1 · 108 Reykjavík
Sími (91)84311 · Útibú: Reyðarfjörður · Hvolsvöllur

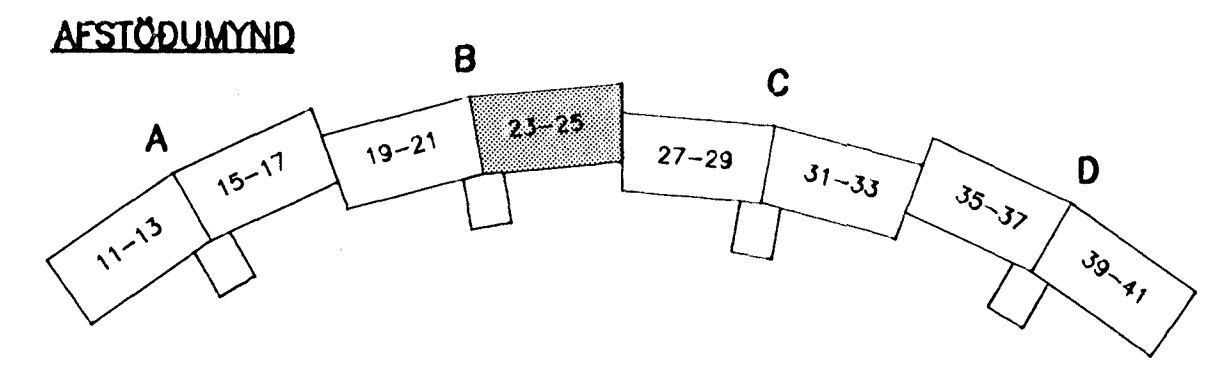

M.	KLUKKUBERG 19-25, HFJ.	E
H. GGH		D
T. Kaþo	FRÁVEITULÖGN:	C
Y. RGS	GRUNNLOGN, GRUNNMYND	B 20.3.91/RGS
G. 101-25		A25.1.1991/RGS
DAGS 20.12.1990	SAMB. <i>Rune Agnarsson</i>	MKV 1:50
		90329-202B

202B.DWG