



SÉRMYNDIR SJÁ TEIKN. NR. -241B OG -341
SKÝRINGAR SJÁ TEIKN. NR. -200 OG -301B

18 AUG 1991

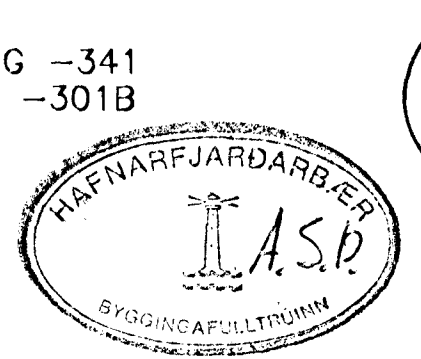

B

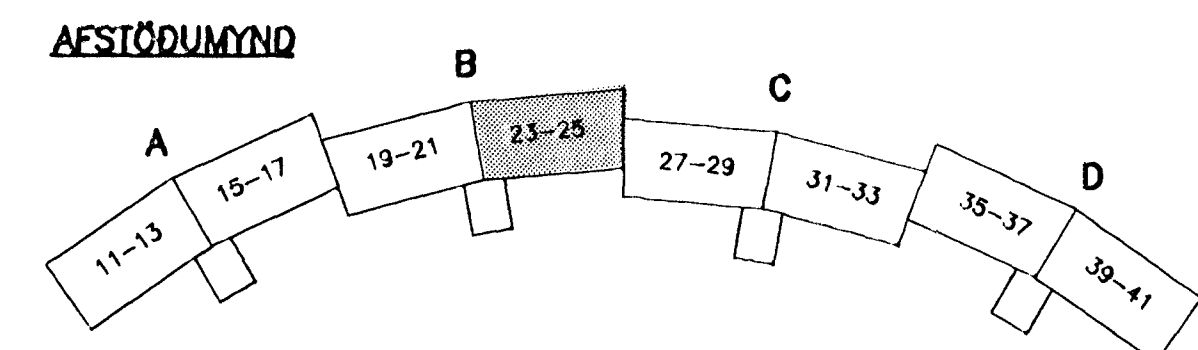

hönnun hf Ráðgjafarverkfræðingar FRV · Síðumúla 1 · 108 Reykjavík
Sími (91)84311 · Útbú: Reyðarfjörður · Hvalsvíðlur

M.	KLUKKUBERG 19-25, HFJ.	E
H. GGH		D
T. GGH/KP	HREINLÆTISLÖGN;	C
Y. RGS	3. HÆÐ, GRUNNMYND.	B
G./91-99		A.5.7.91/RGS
DAGS 25.2.1991	SAUÞ <i>Rina Sigurðardóttir</i>	SKV 1:50

222B.DWG

90329-222B