



TENGIMYND, 1:50

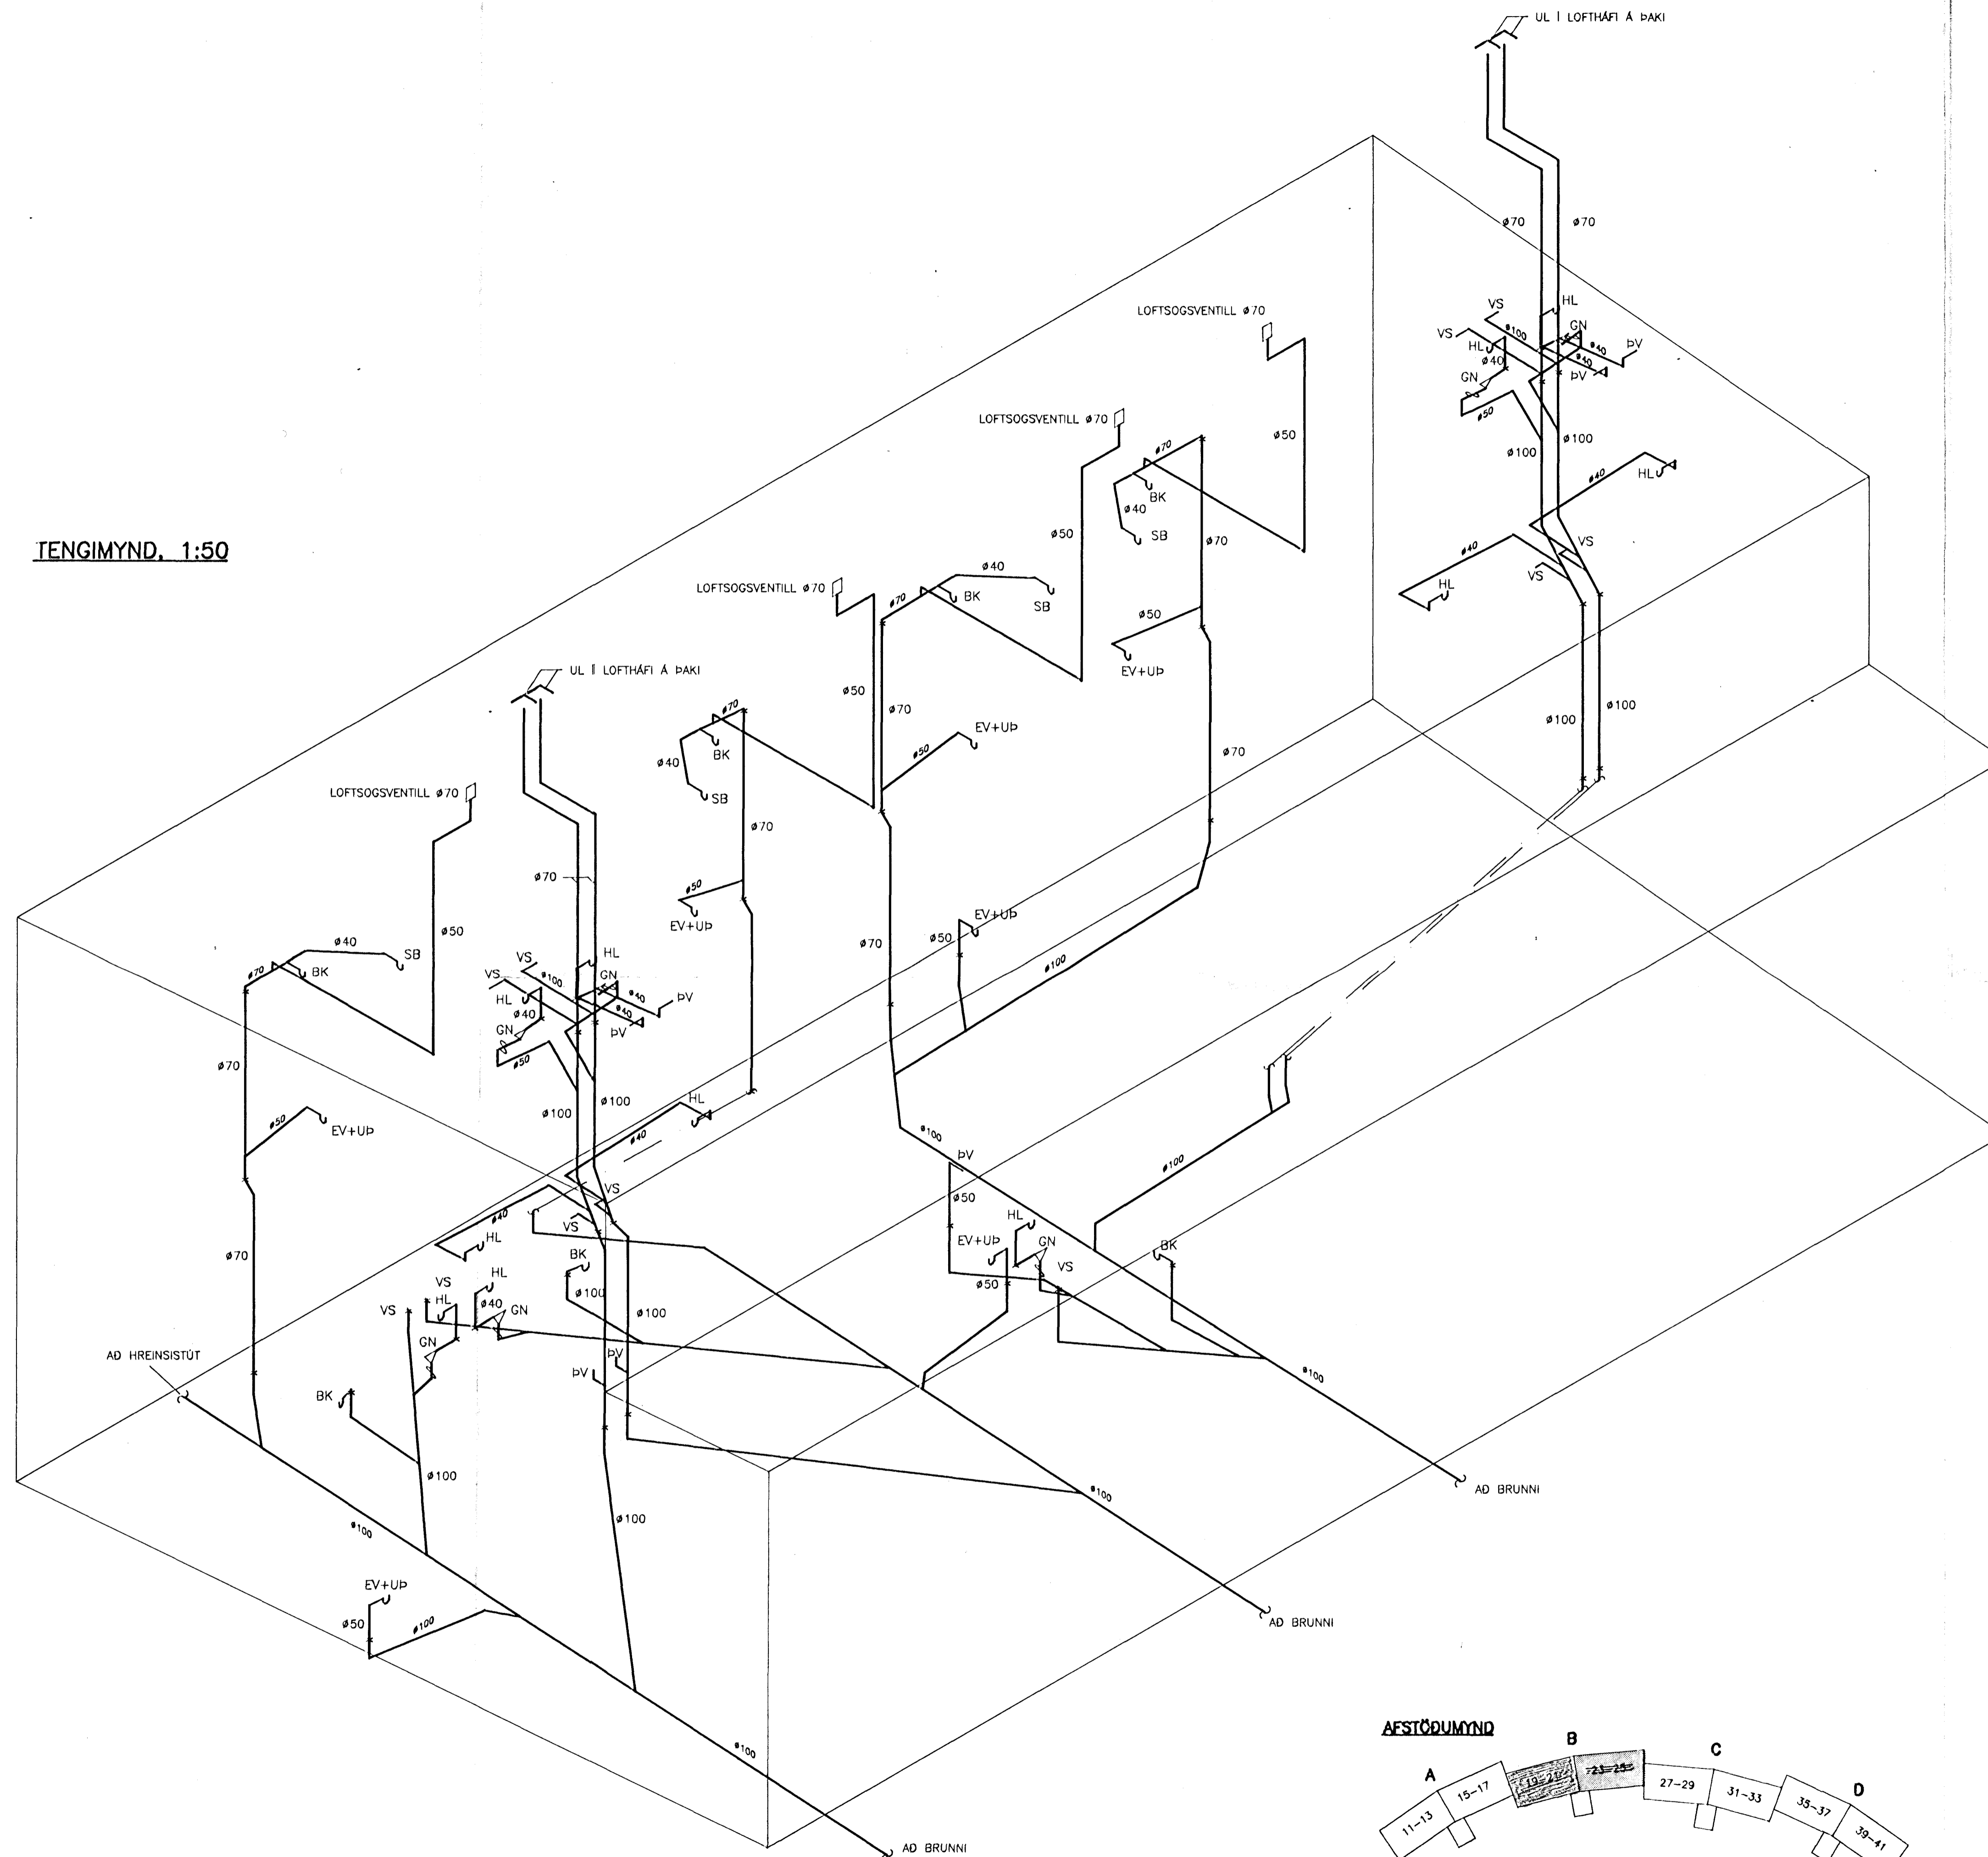

AFSTÖÐUMYND

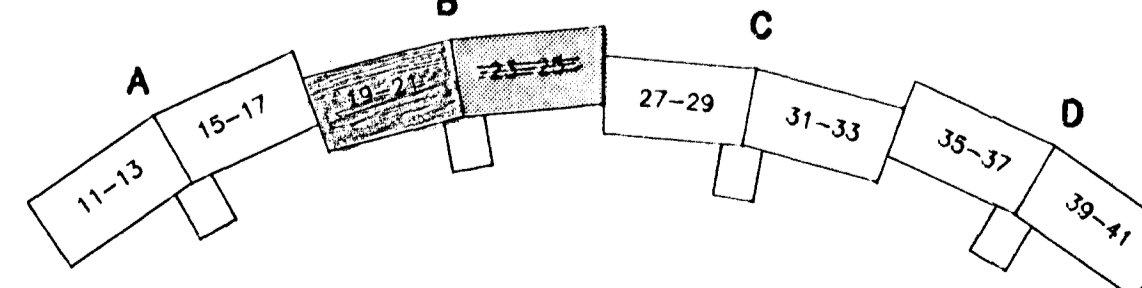

SKÝRINGAR OG SÉRMYNDIR SJÁ TEIKN. NR. -200

18 AUG 1991



**hönnun hf**

Ráðgjafarverkefningar FRV - Síðumúla 1 - 108 Reykjavík  
Sími (91)84311 - Útbo: Reyðarförður - Hvolsvöllur

M.	KLUKKUBERG 19-25, HFJ.	E
H. GGH		D
T. GGH/Kb	FRÁVEITULÖGN; TENGIMYND	C
Y. RGS		B
G. 1/1-18		18.7.91/RGS
DAGS 5.3.1991	SAUB <i>Rinn</i>	MKV 1:50
		90329-231B

231B.DWG/1=40.75