



TENGIMYND, 1:50

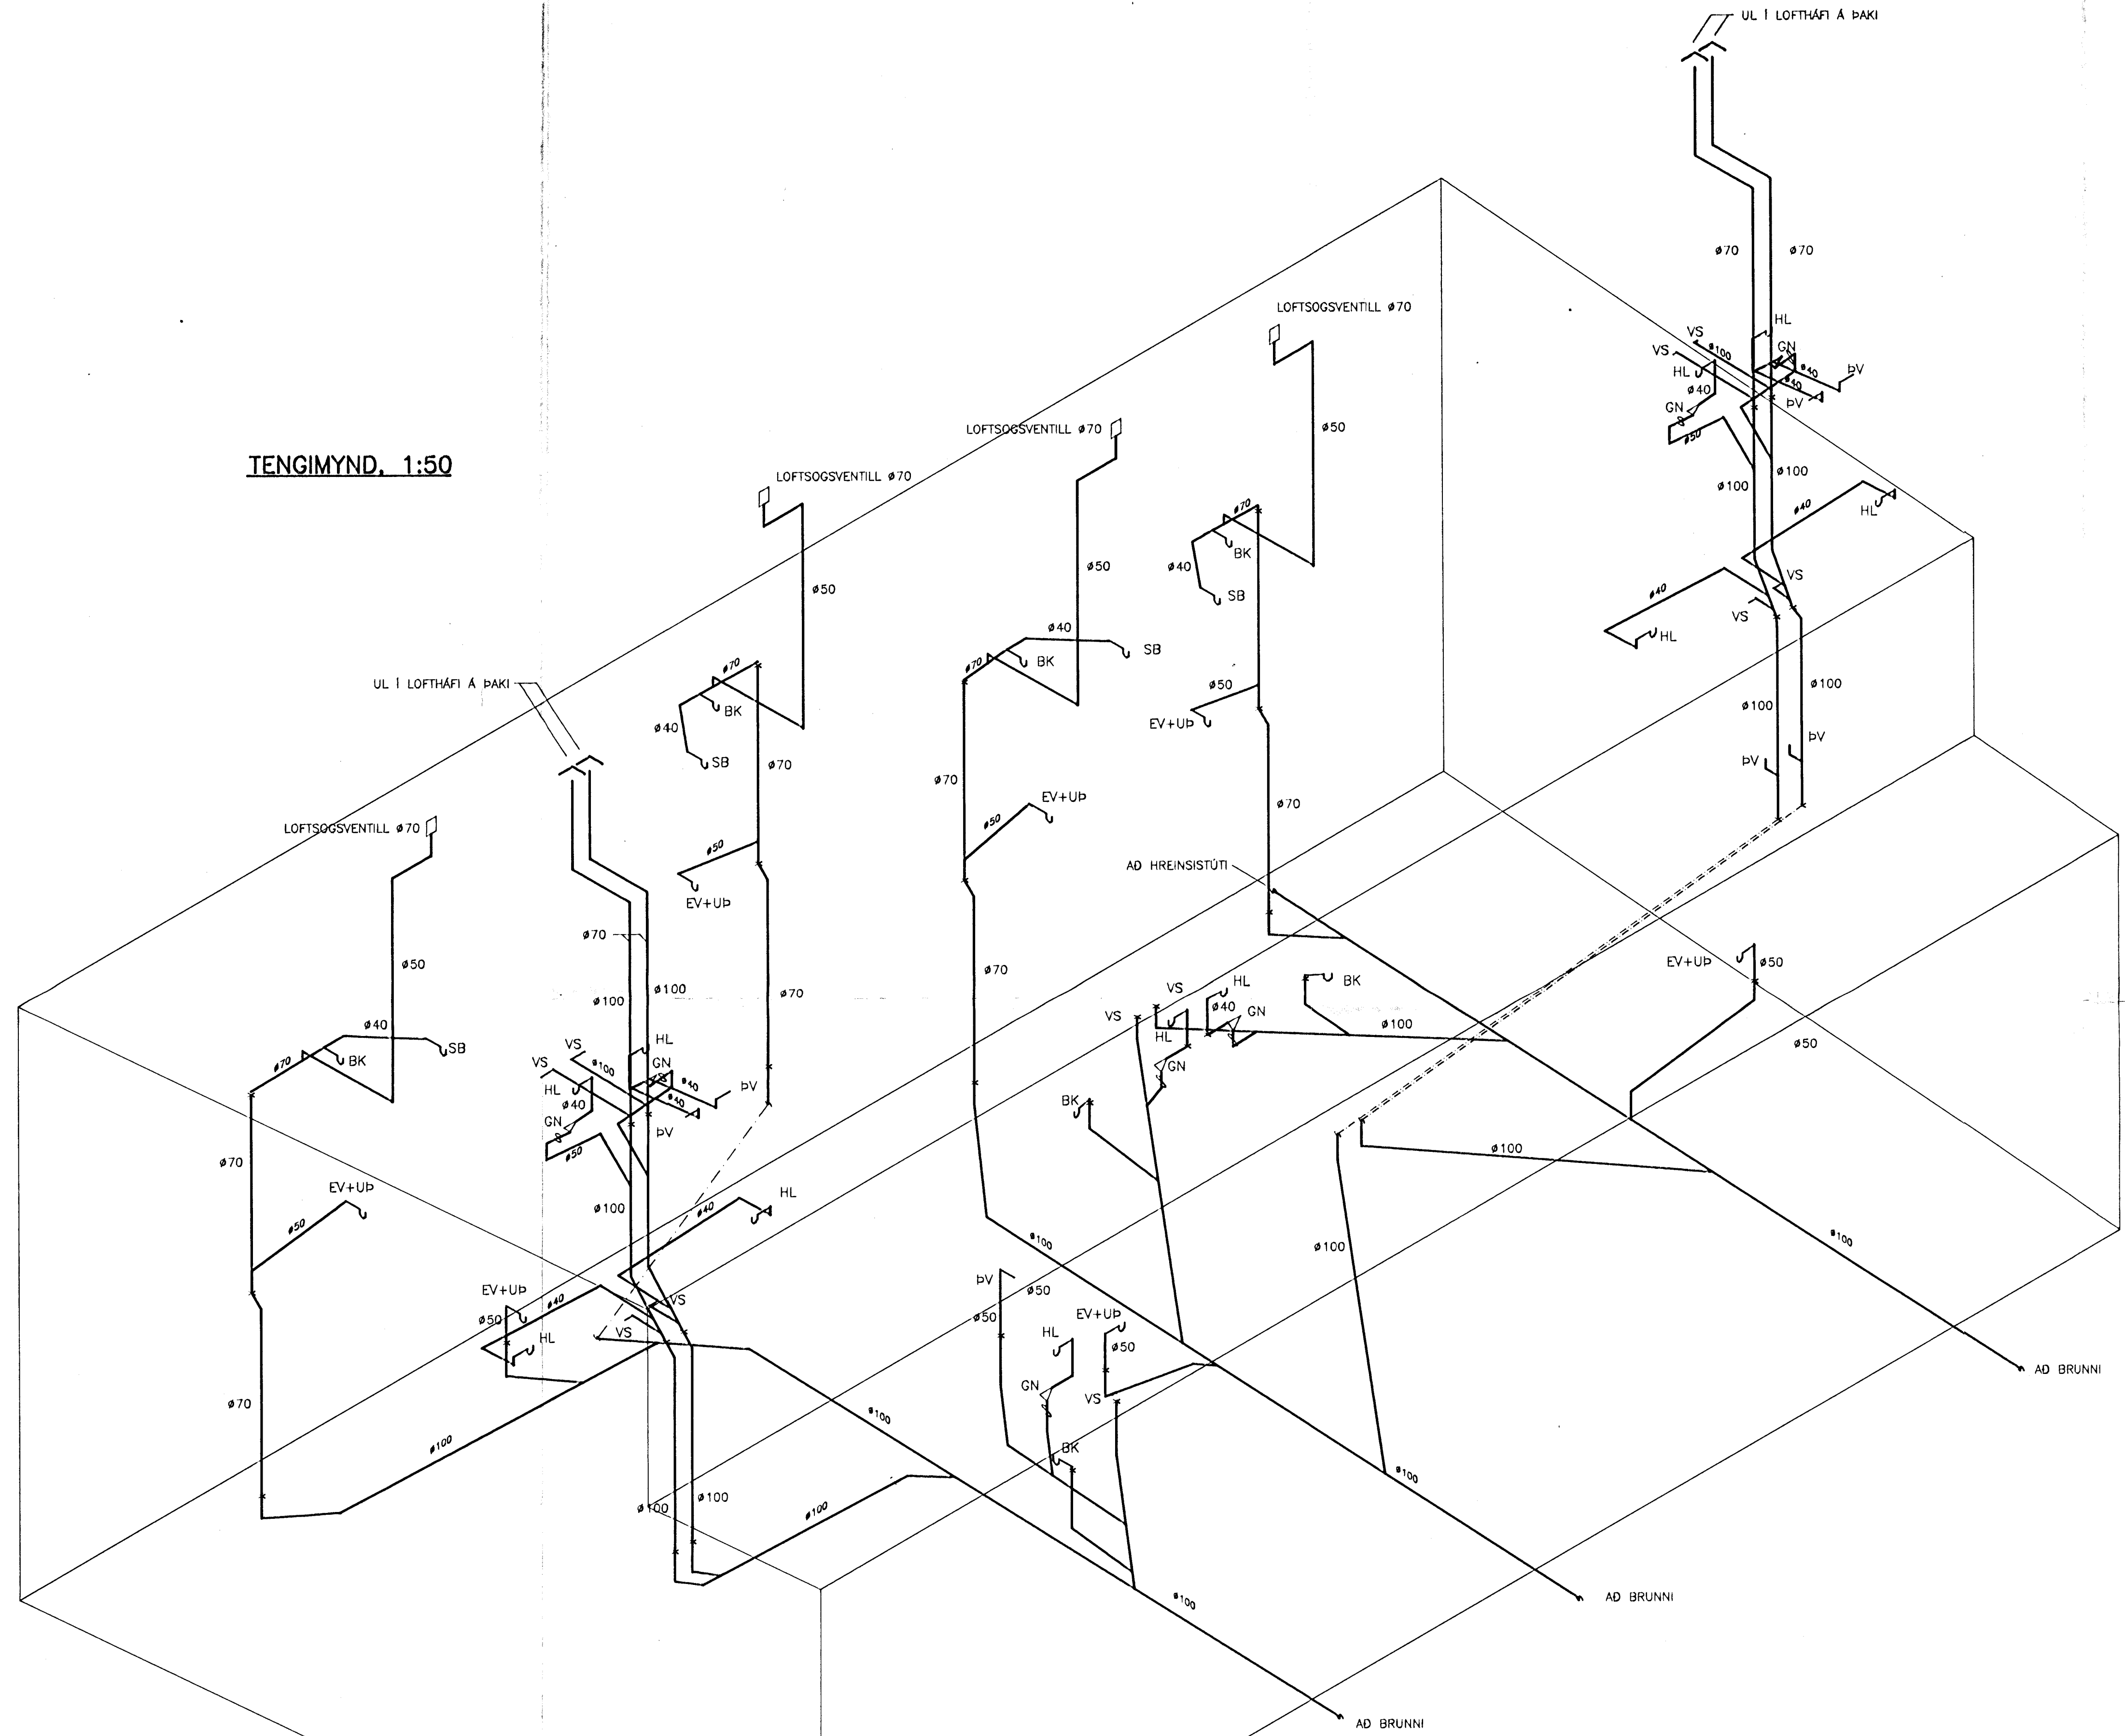


B

SKÝRINGAR OG SÉRMYNDIR SJÁ TEIKN. NR. -200

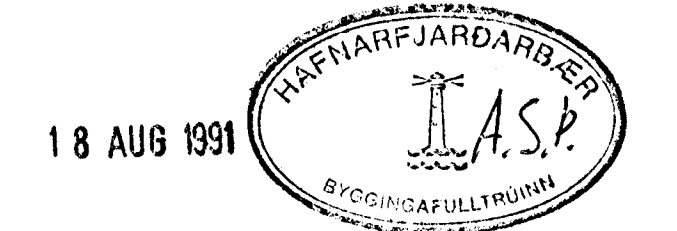

hönnun hf Ráðgjafarverkefningar FRV · Síðumúla 1 · 108 Reykjavík
Sími (91)84311 · Útlbu. Reyðarfjörður · Hvolsvöllur

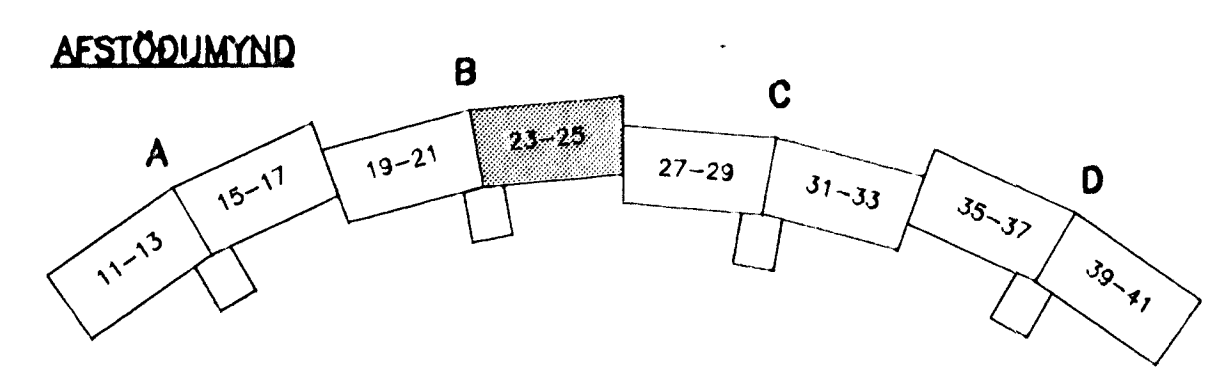

M.	KLUKKUBERG 19-25, HFJ. FRÁVEITULÖGN: TENGIMYND	E
H. GGH		D
T. GGH/KP		C
Y. RGS		B
G. / 01 - 77		A
GCS	232B.DWG/1=40.75 5.3.1991	90329-232B 1:50