



9

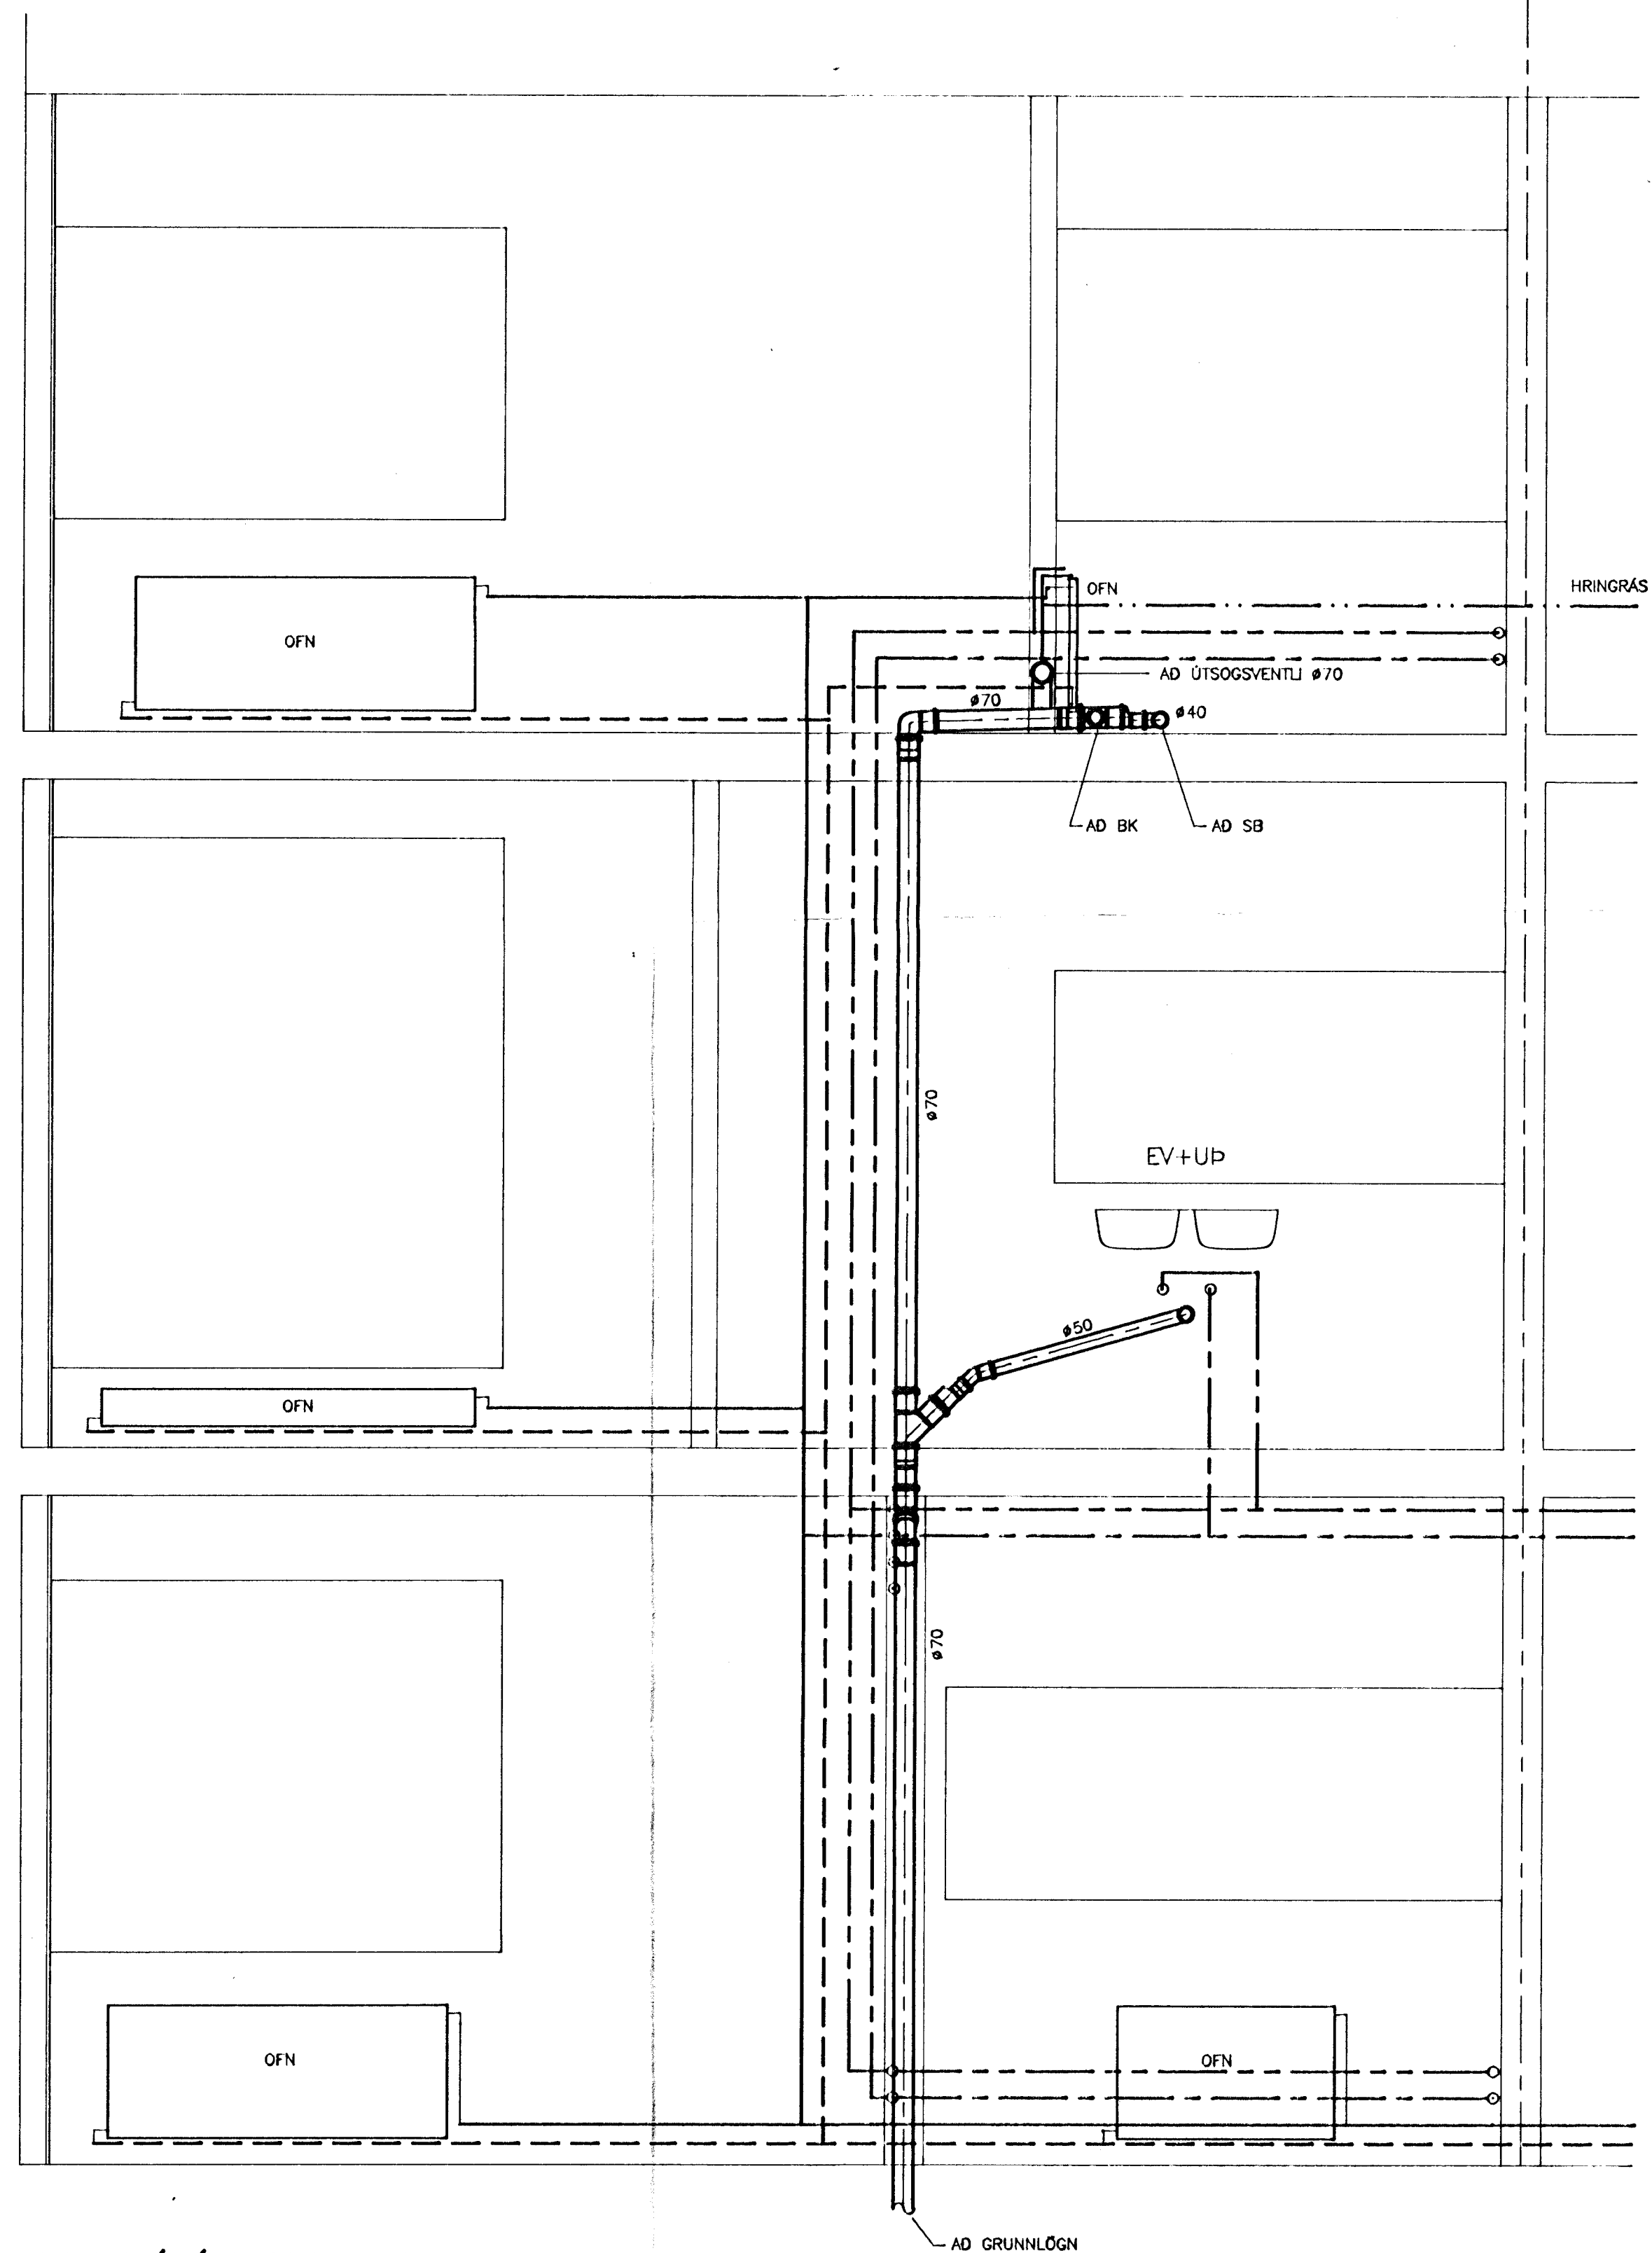


LAGNIR Í ÚTVEGG, 1:20

10

B

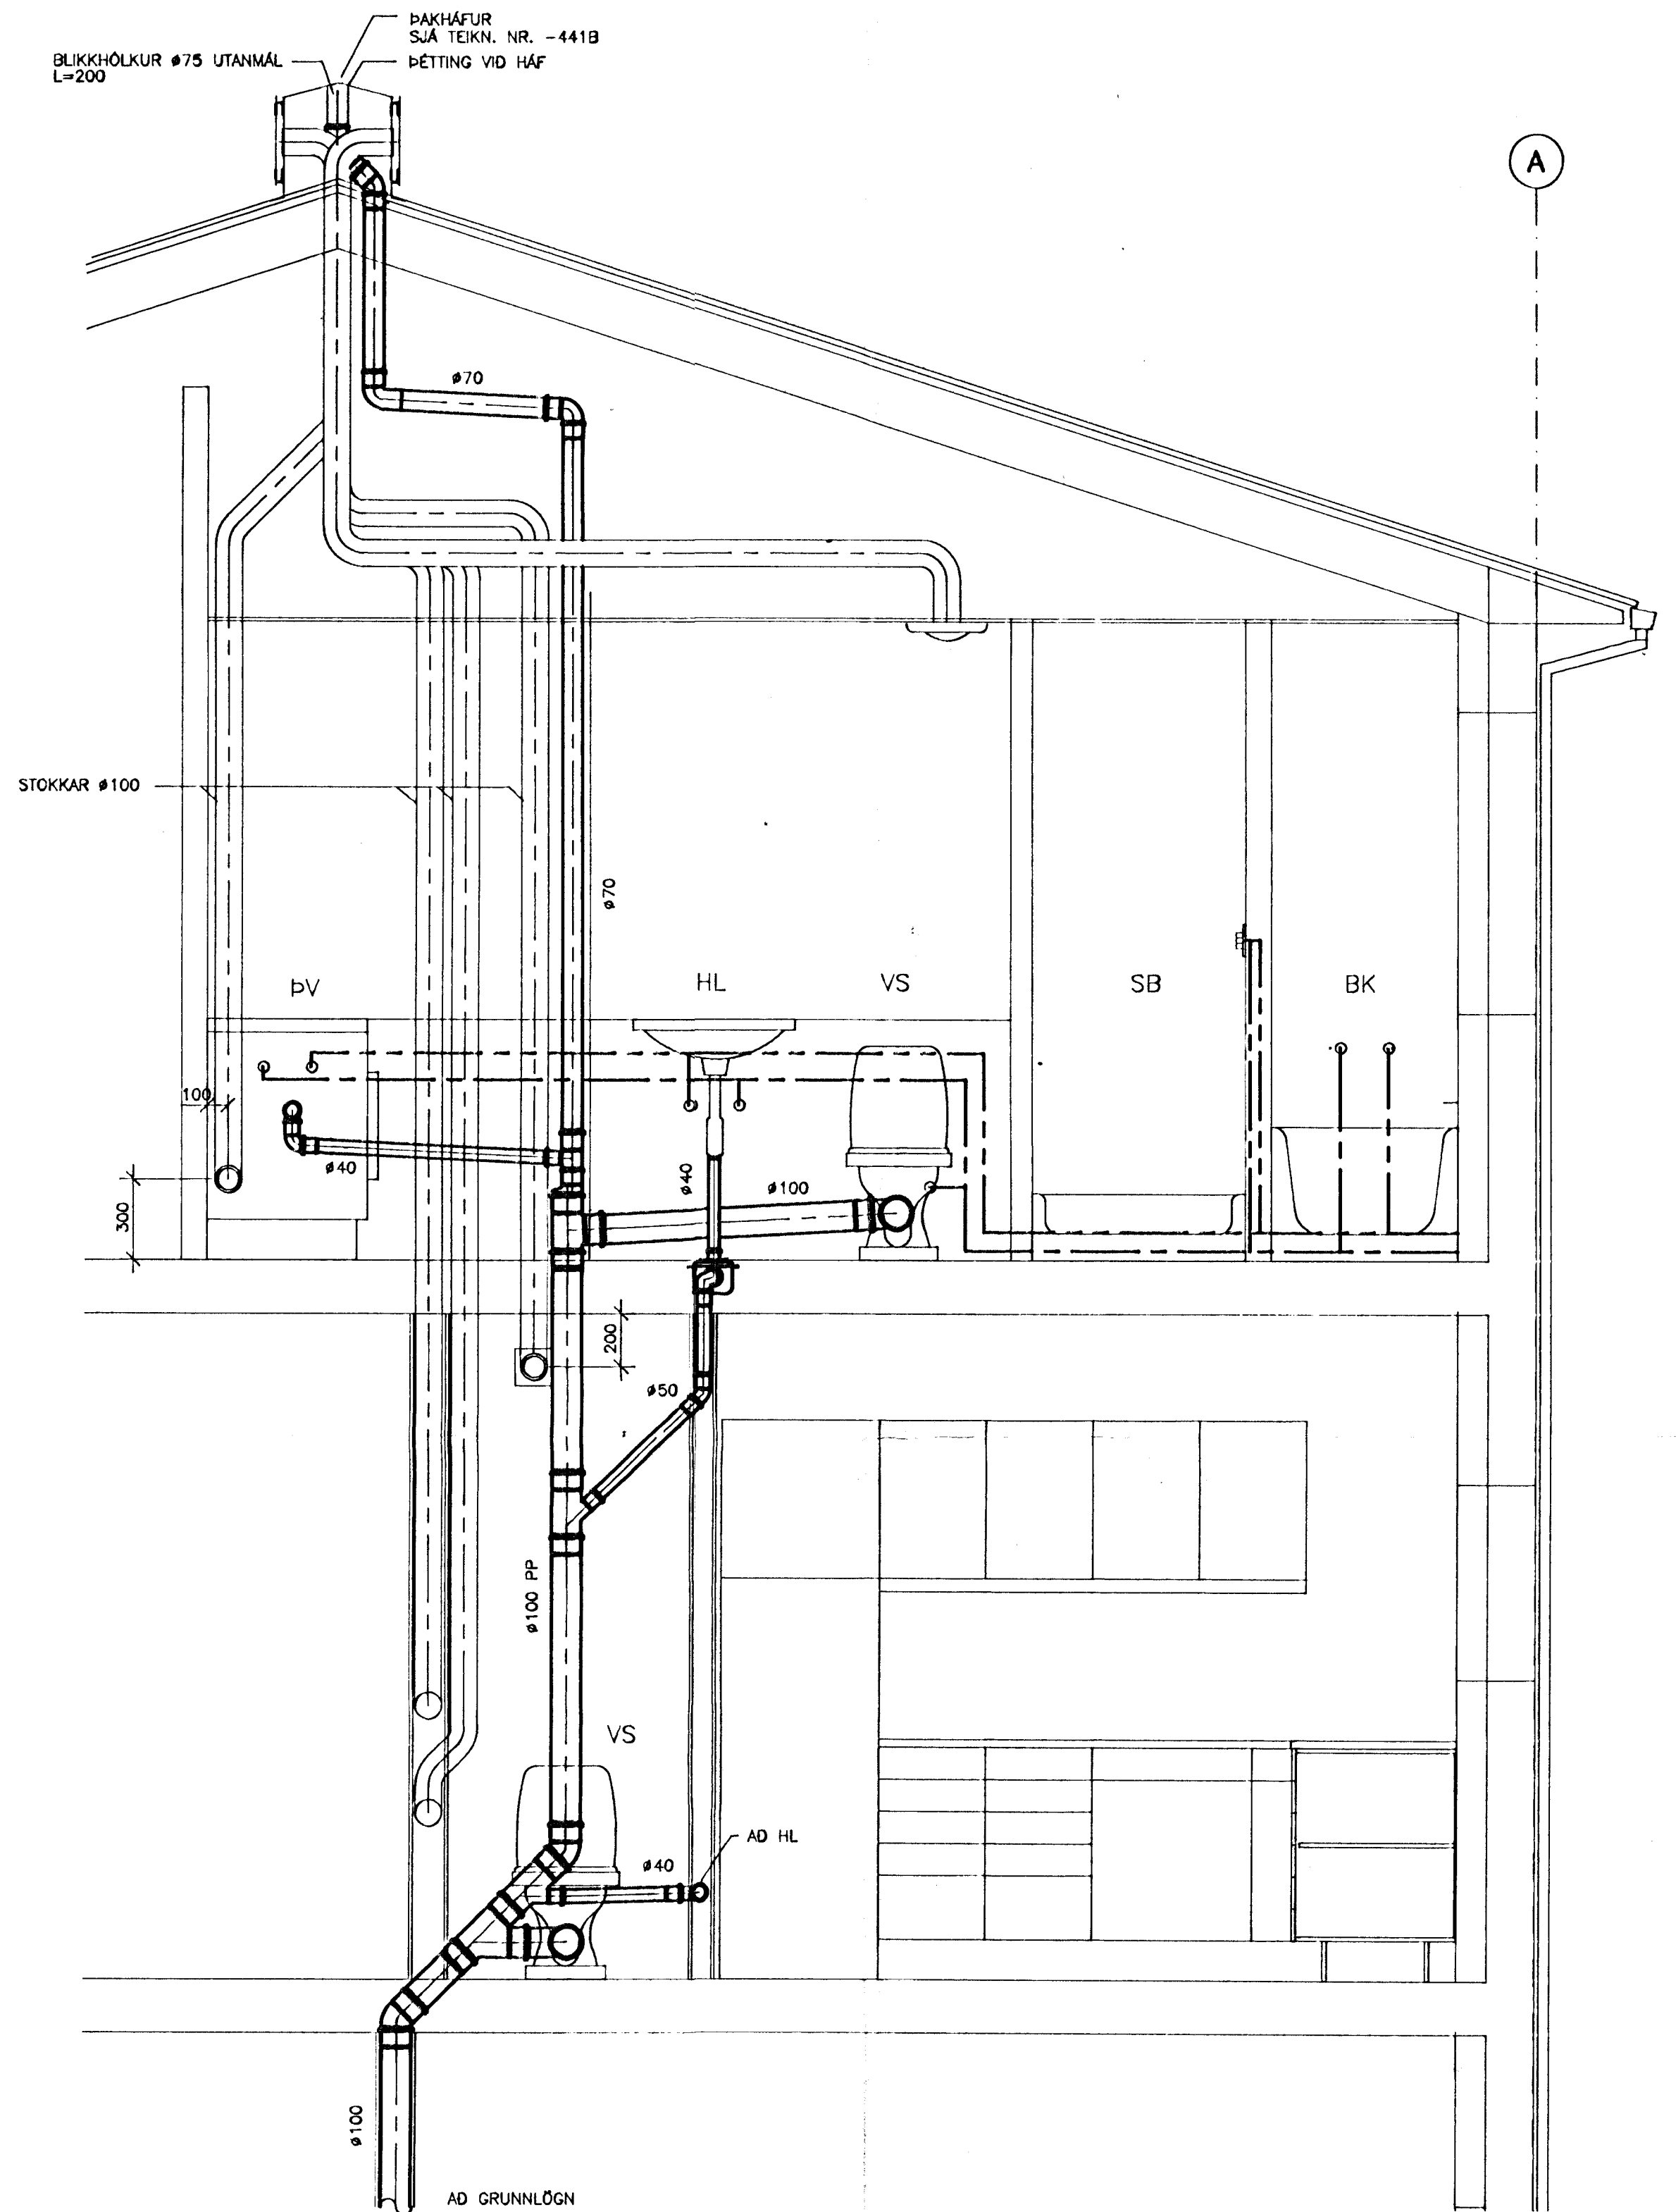


LAGNIR Í LAGNAVEGGJUM, 1:20

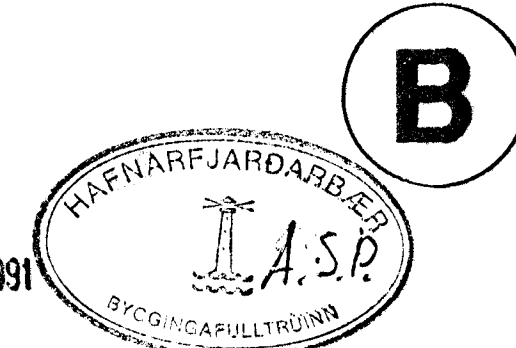

SKÝRINGAR SJÁ TEIKN. NR. -301B  
18 AUG 1991

AFSTÖÐUMYND

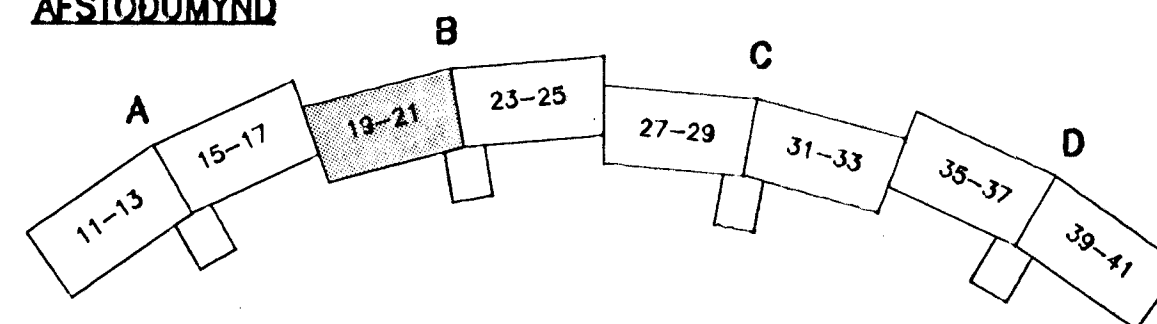

**hönnun hf** Ráðgjafarverkfræðingar FRV · Síðumúla 1 · 108 Reykjavík  
Sími (91)84311 · Utbú: Reyðarfjörður · Hvolsvöllur

M.	KLUKKUBERG 19-25, HFJ.	E
H. GGH		D
T. GGH/KS	HREINLÆTISLÖGN OG LOFTRÆSING; SÉRMYNDIR (LEIDSLUVEGGIR O.F.L.)	C
Y. RGS		B
G./01 - 00		A 5.7/91/RGS
DAGS 11.3.1991	SAMP <i>Rimur</i>	SKV 1:20

2419.DWG

90329-241B