



13 1. HÆÐ, GRUNNMYND 1:50 14 15 16 17

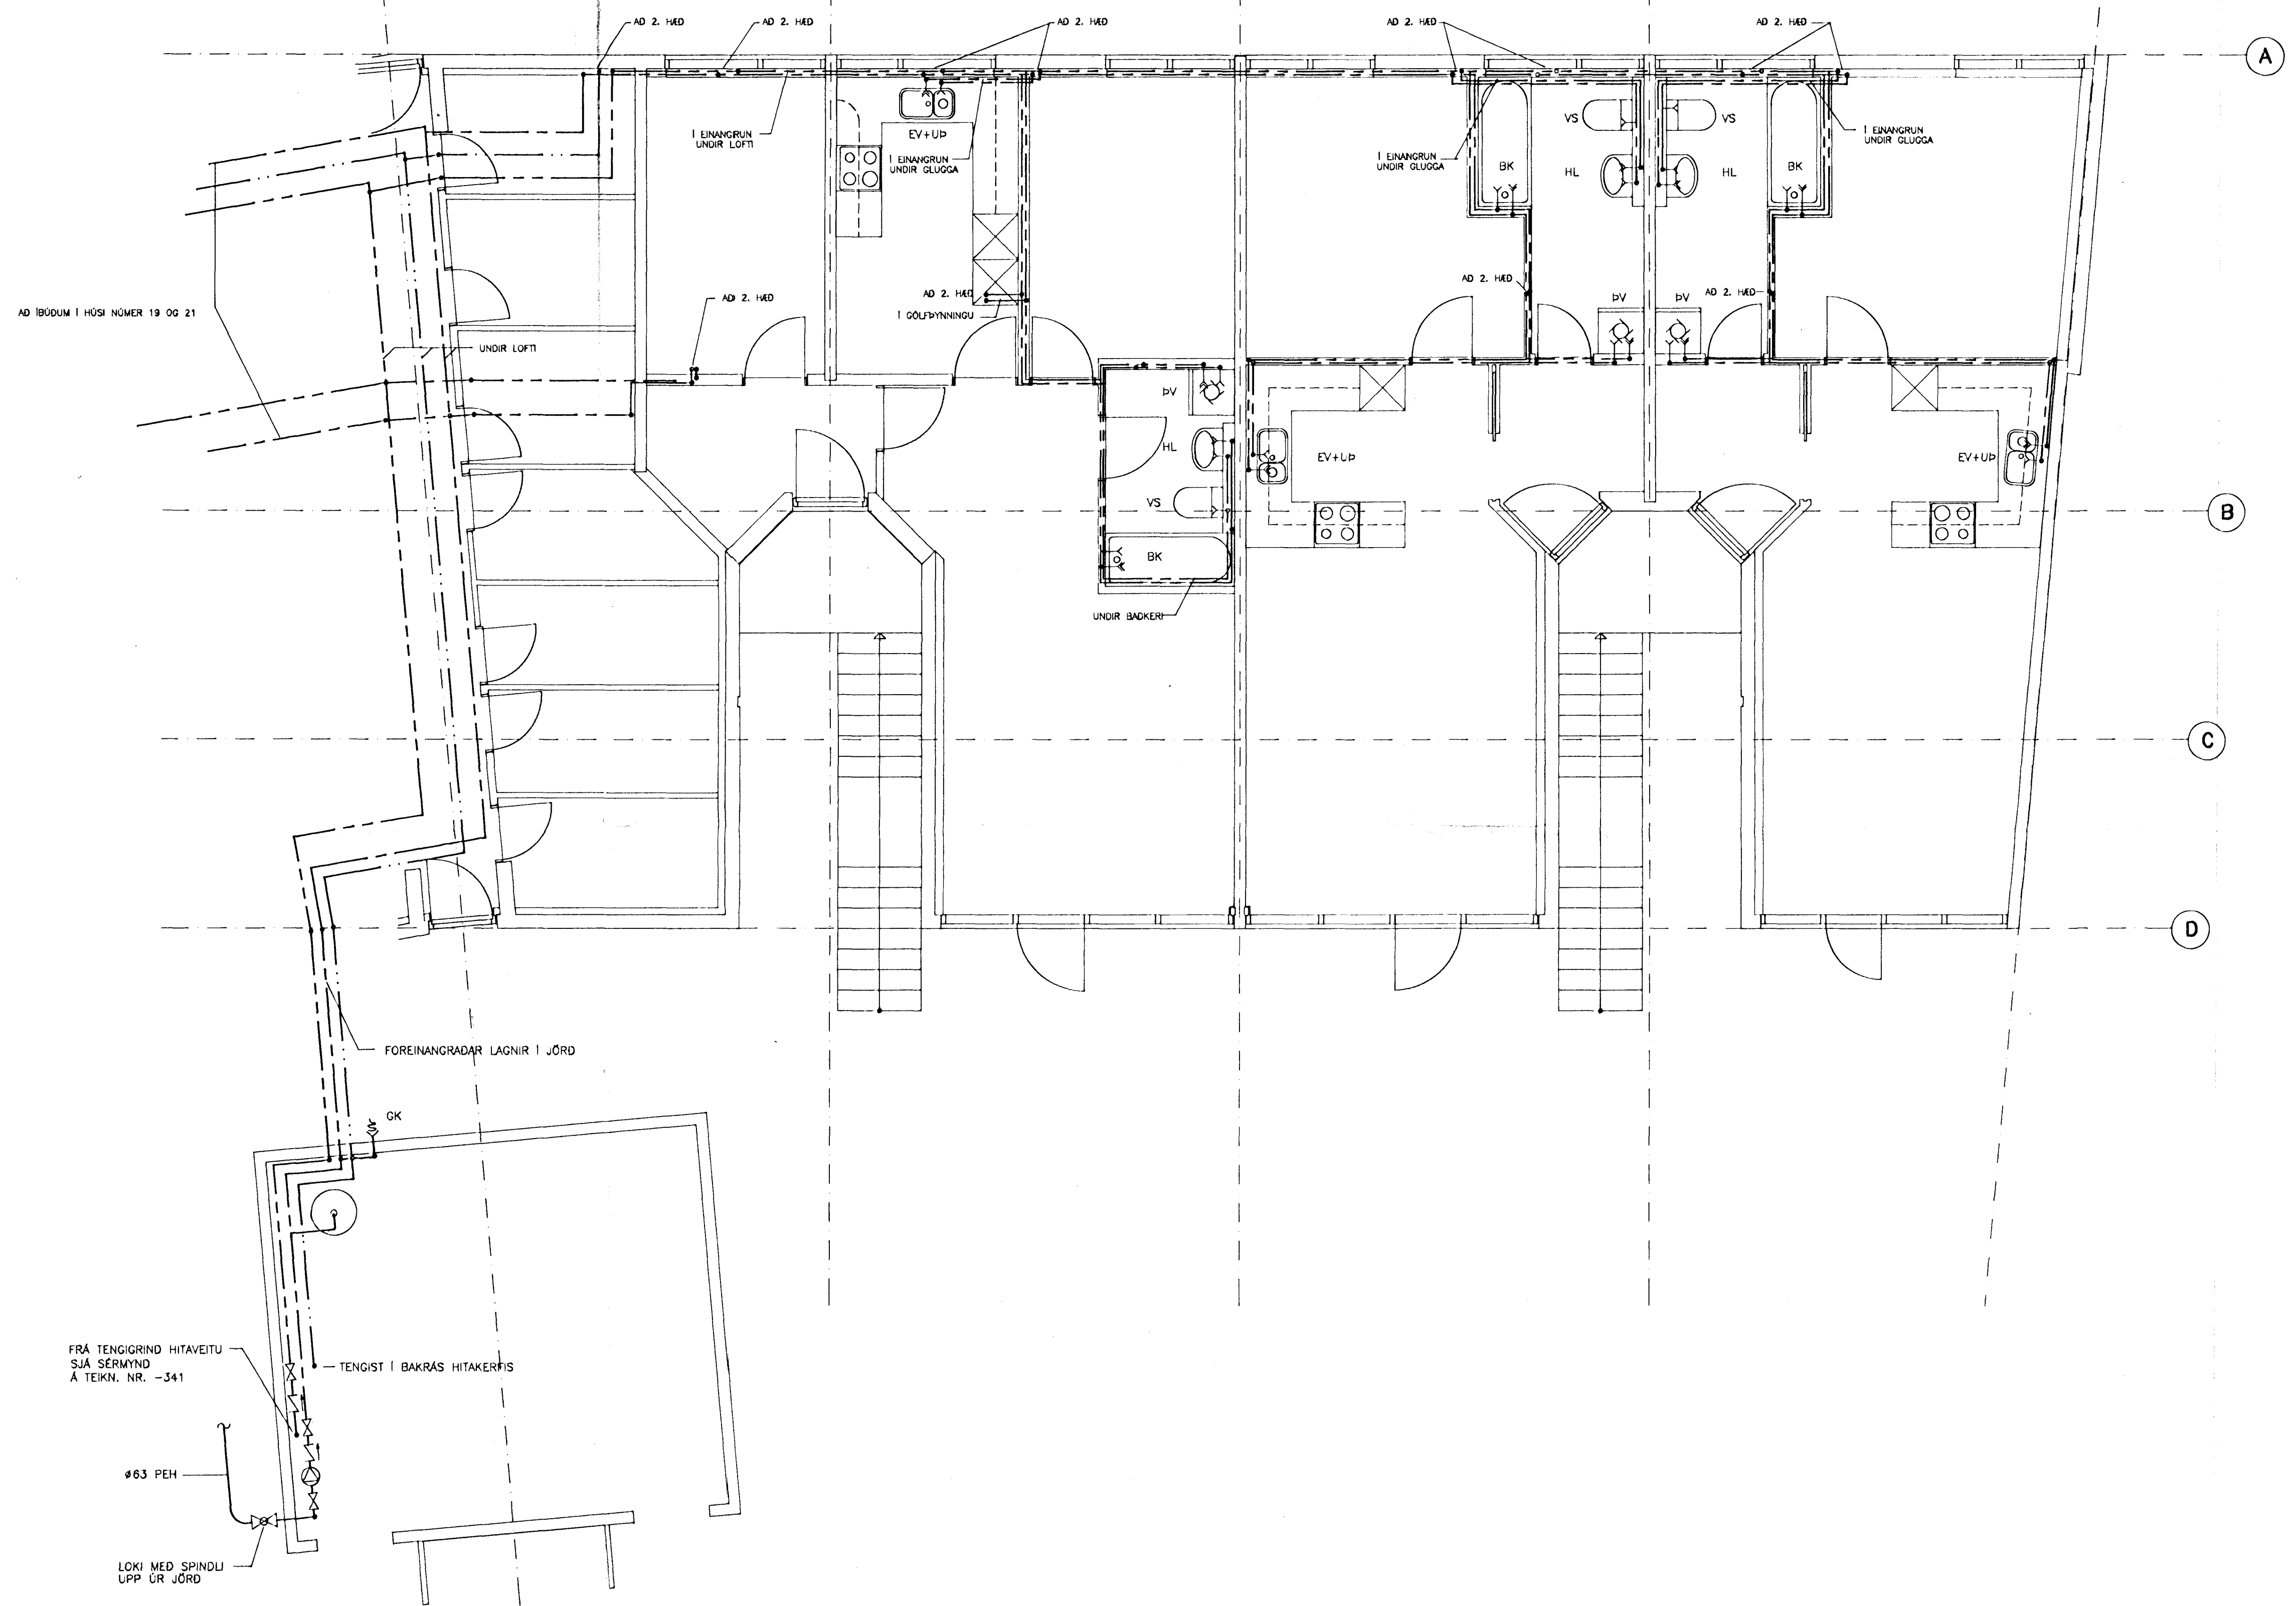


A
B
C
D

SKÝRINGAR SJÁ TEIKN. NR. -301B
SÉRMYNDIR SJÁ TEIKN. NR. -341

18 AUG 1991

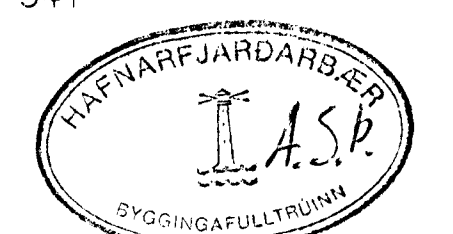

hönnun hf Ráðgjafarverkfræðingar FRV · Síðumúla 1 · 108 Reykjavík
Sími (91)84311 · Útbu: Reyðarfjörður · Hvolsvöllur

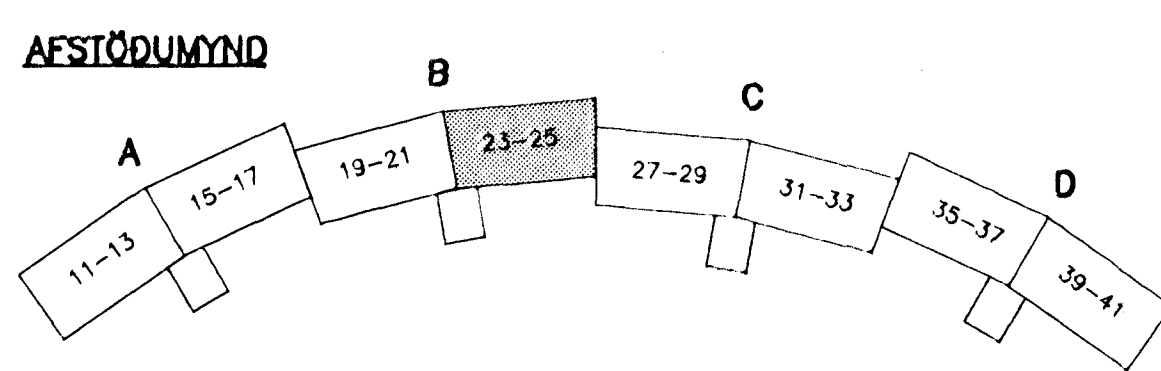

M.	KLUKKUBERG 19-25, HFJ.	E
H. GGH		D
T. GGH/KP	VATNSLÖGN:	C
Y. RGS	1. HÆÐ, GRUNNMYND.	B
G. 2/91 - 92		A 5.7/91/RGS
302B.DWG	30	90329-302B