



TENGIMYND, 1:50

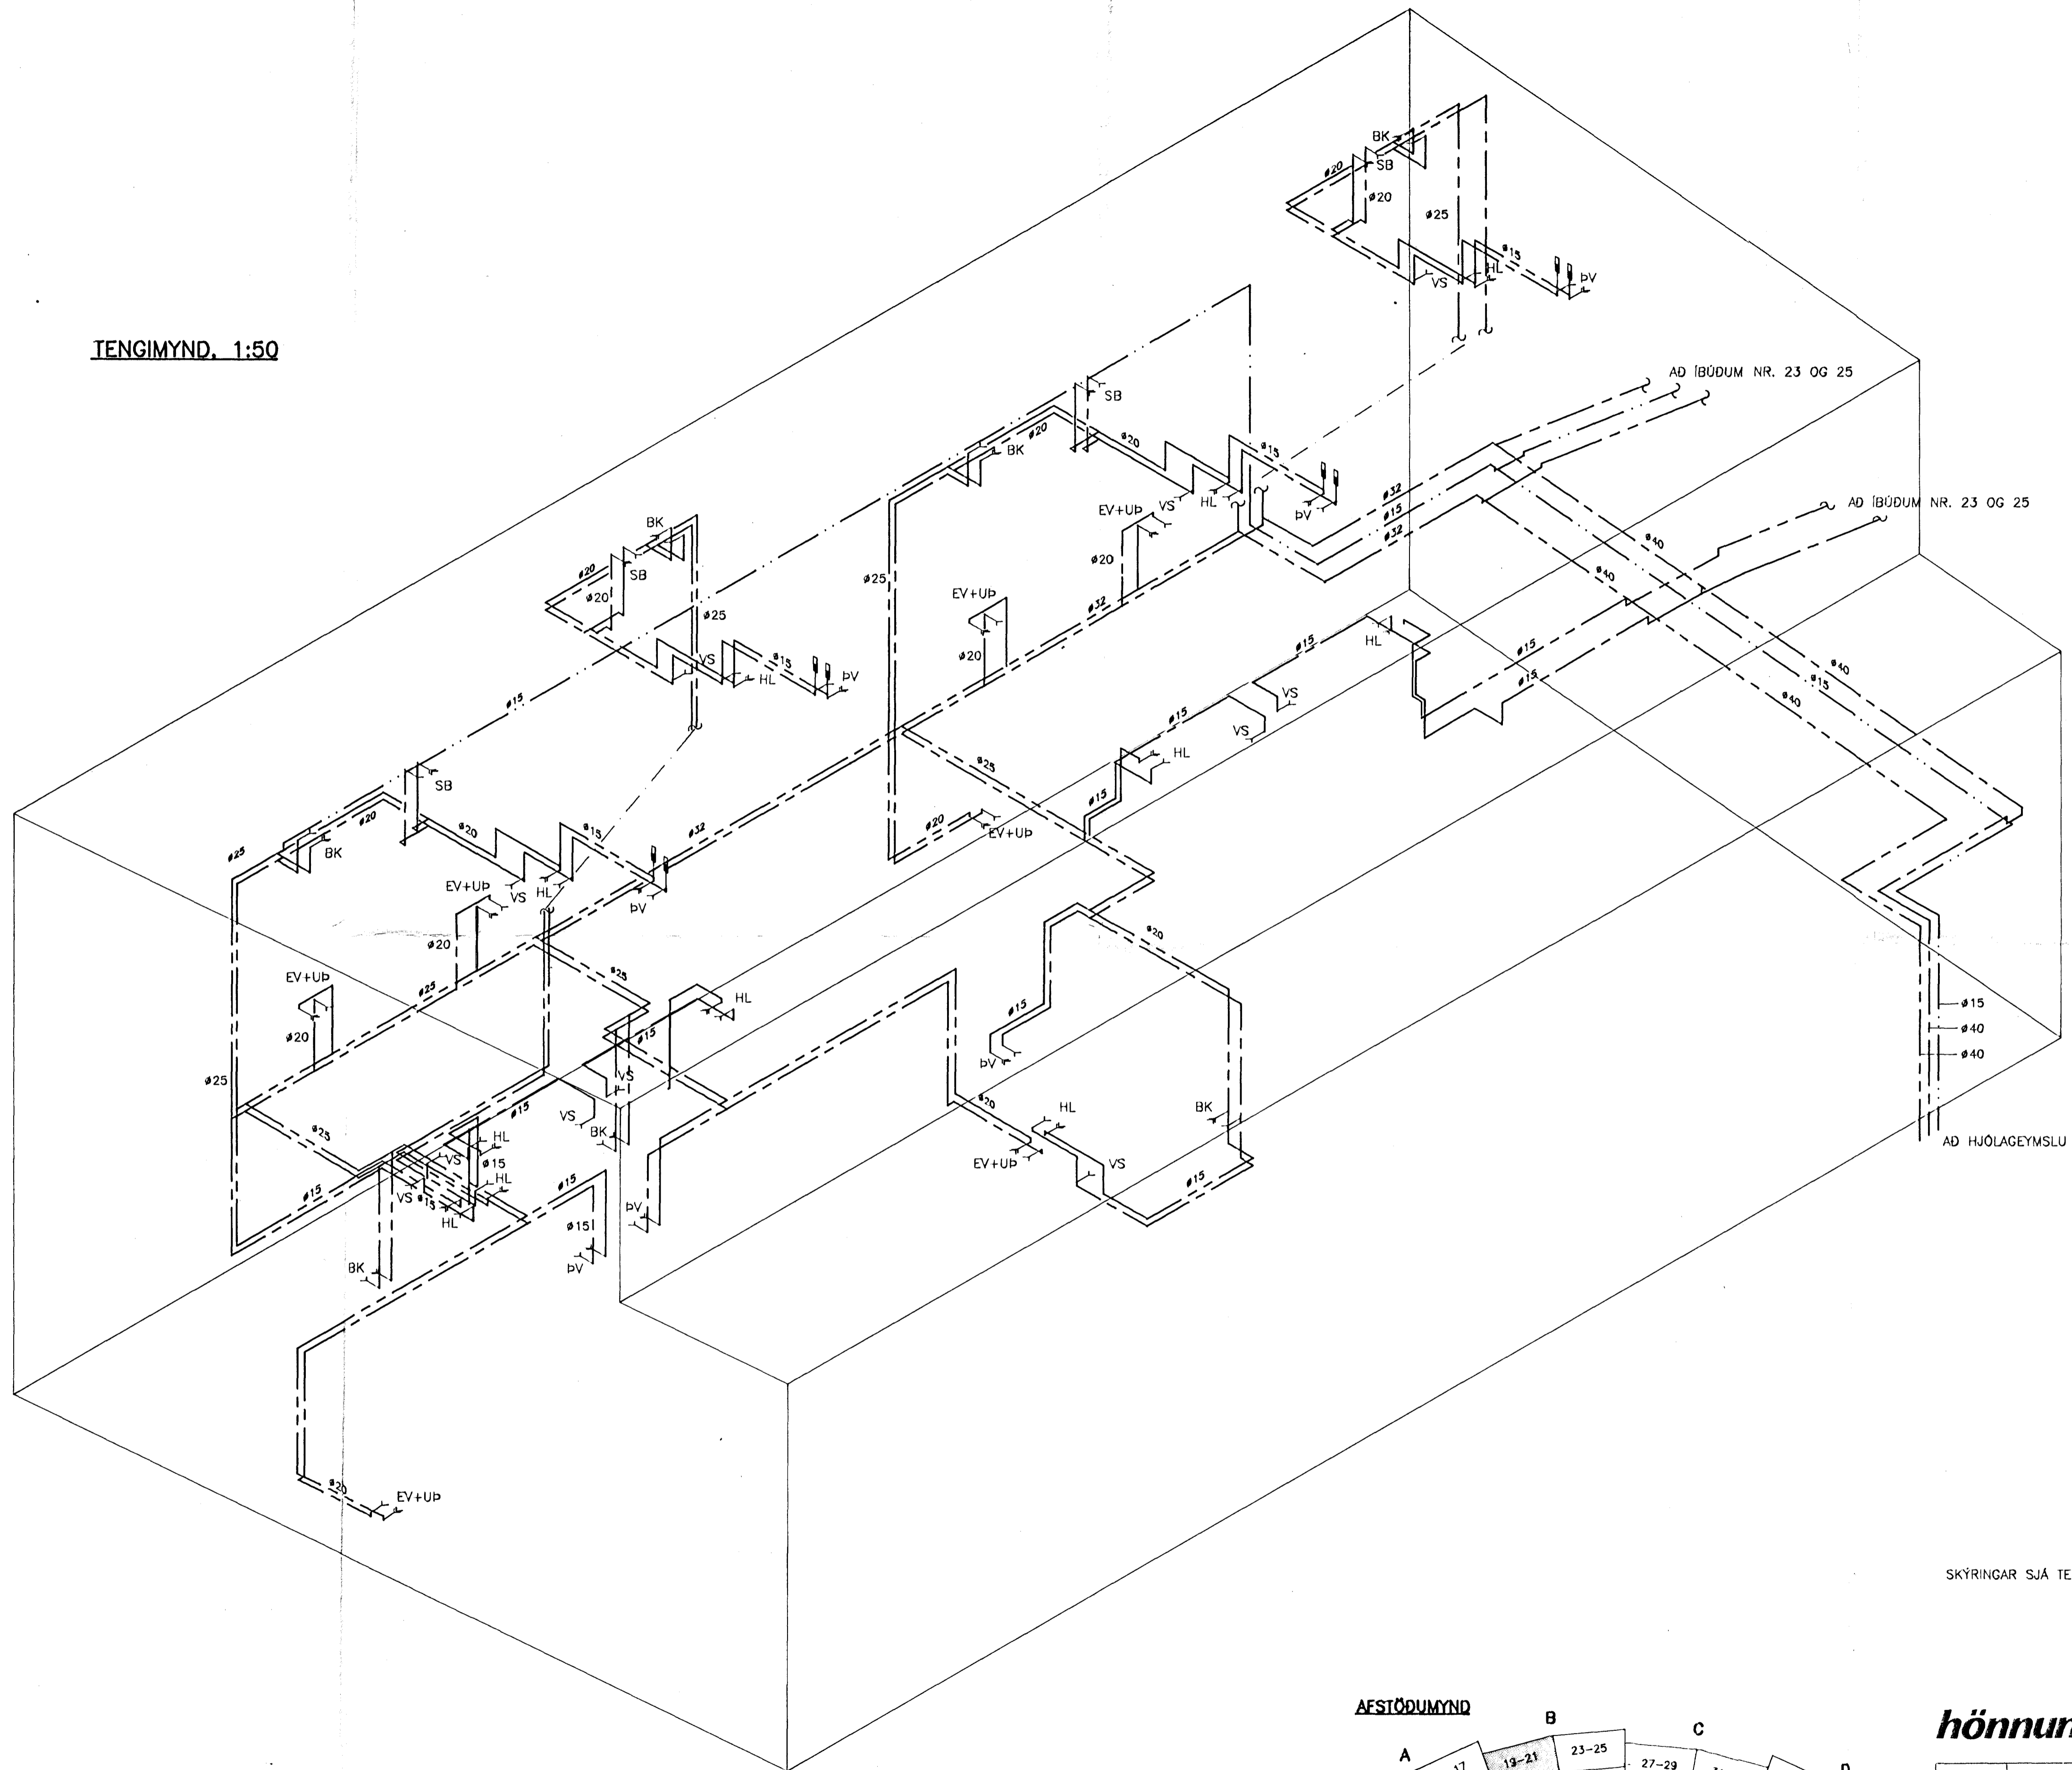


SKÝRINGAR SJÁ TEKN. NR. -301B

18 AUG 1991

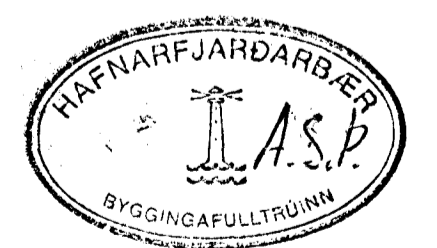

**B**

AFSTÖÐUMYND

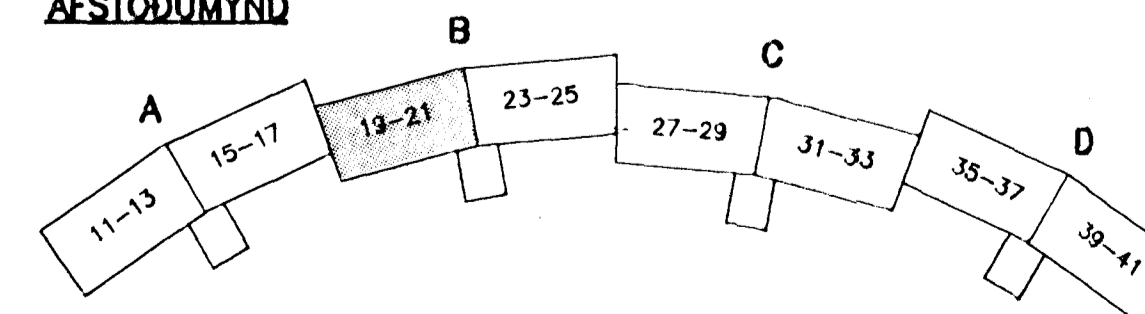

**hönnun hf** Ráðgjafarverkefningar FRV · Síðumúla 1 · 108 Reykjavík  
Sími (91)84311 · Útíu: Reyðarförður · Hvolsvöllur

M		E
H	GGH	D
T	GGH/KS	C
Y	RGS	B
G	19-25	A 5.7.91/RGS
CAOS	5.3.1991	90329-331B

331B.DWG

5.3.1991 1:50