


TENGIMYND, 1:50

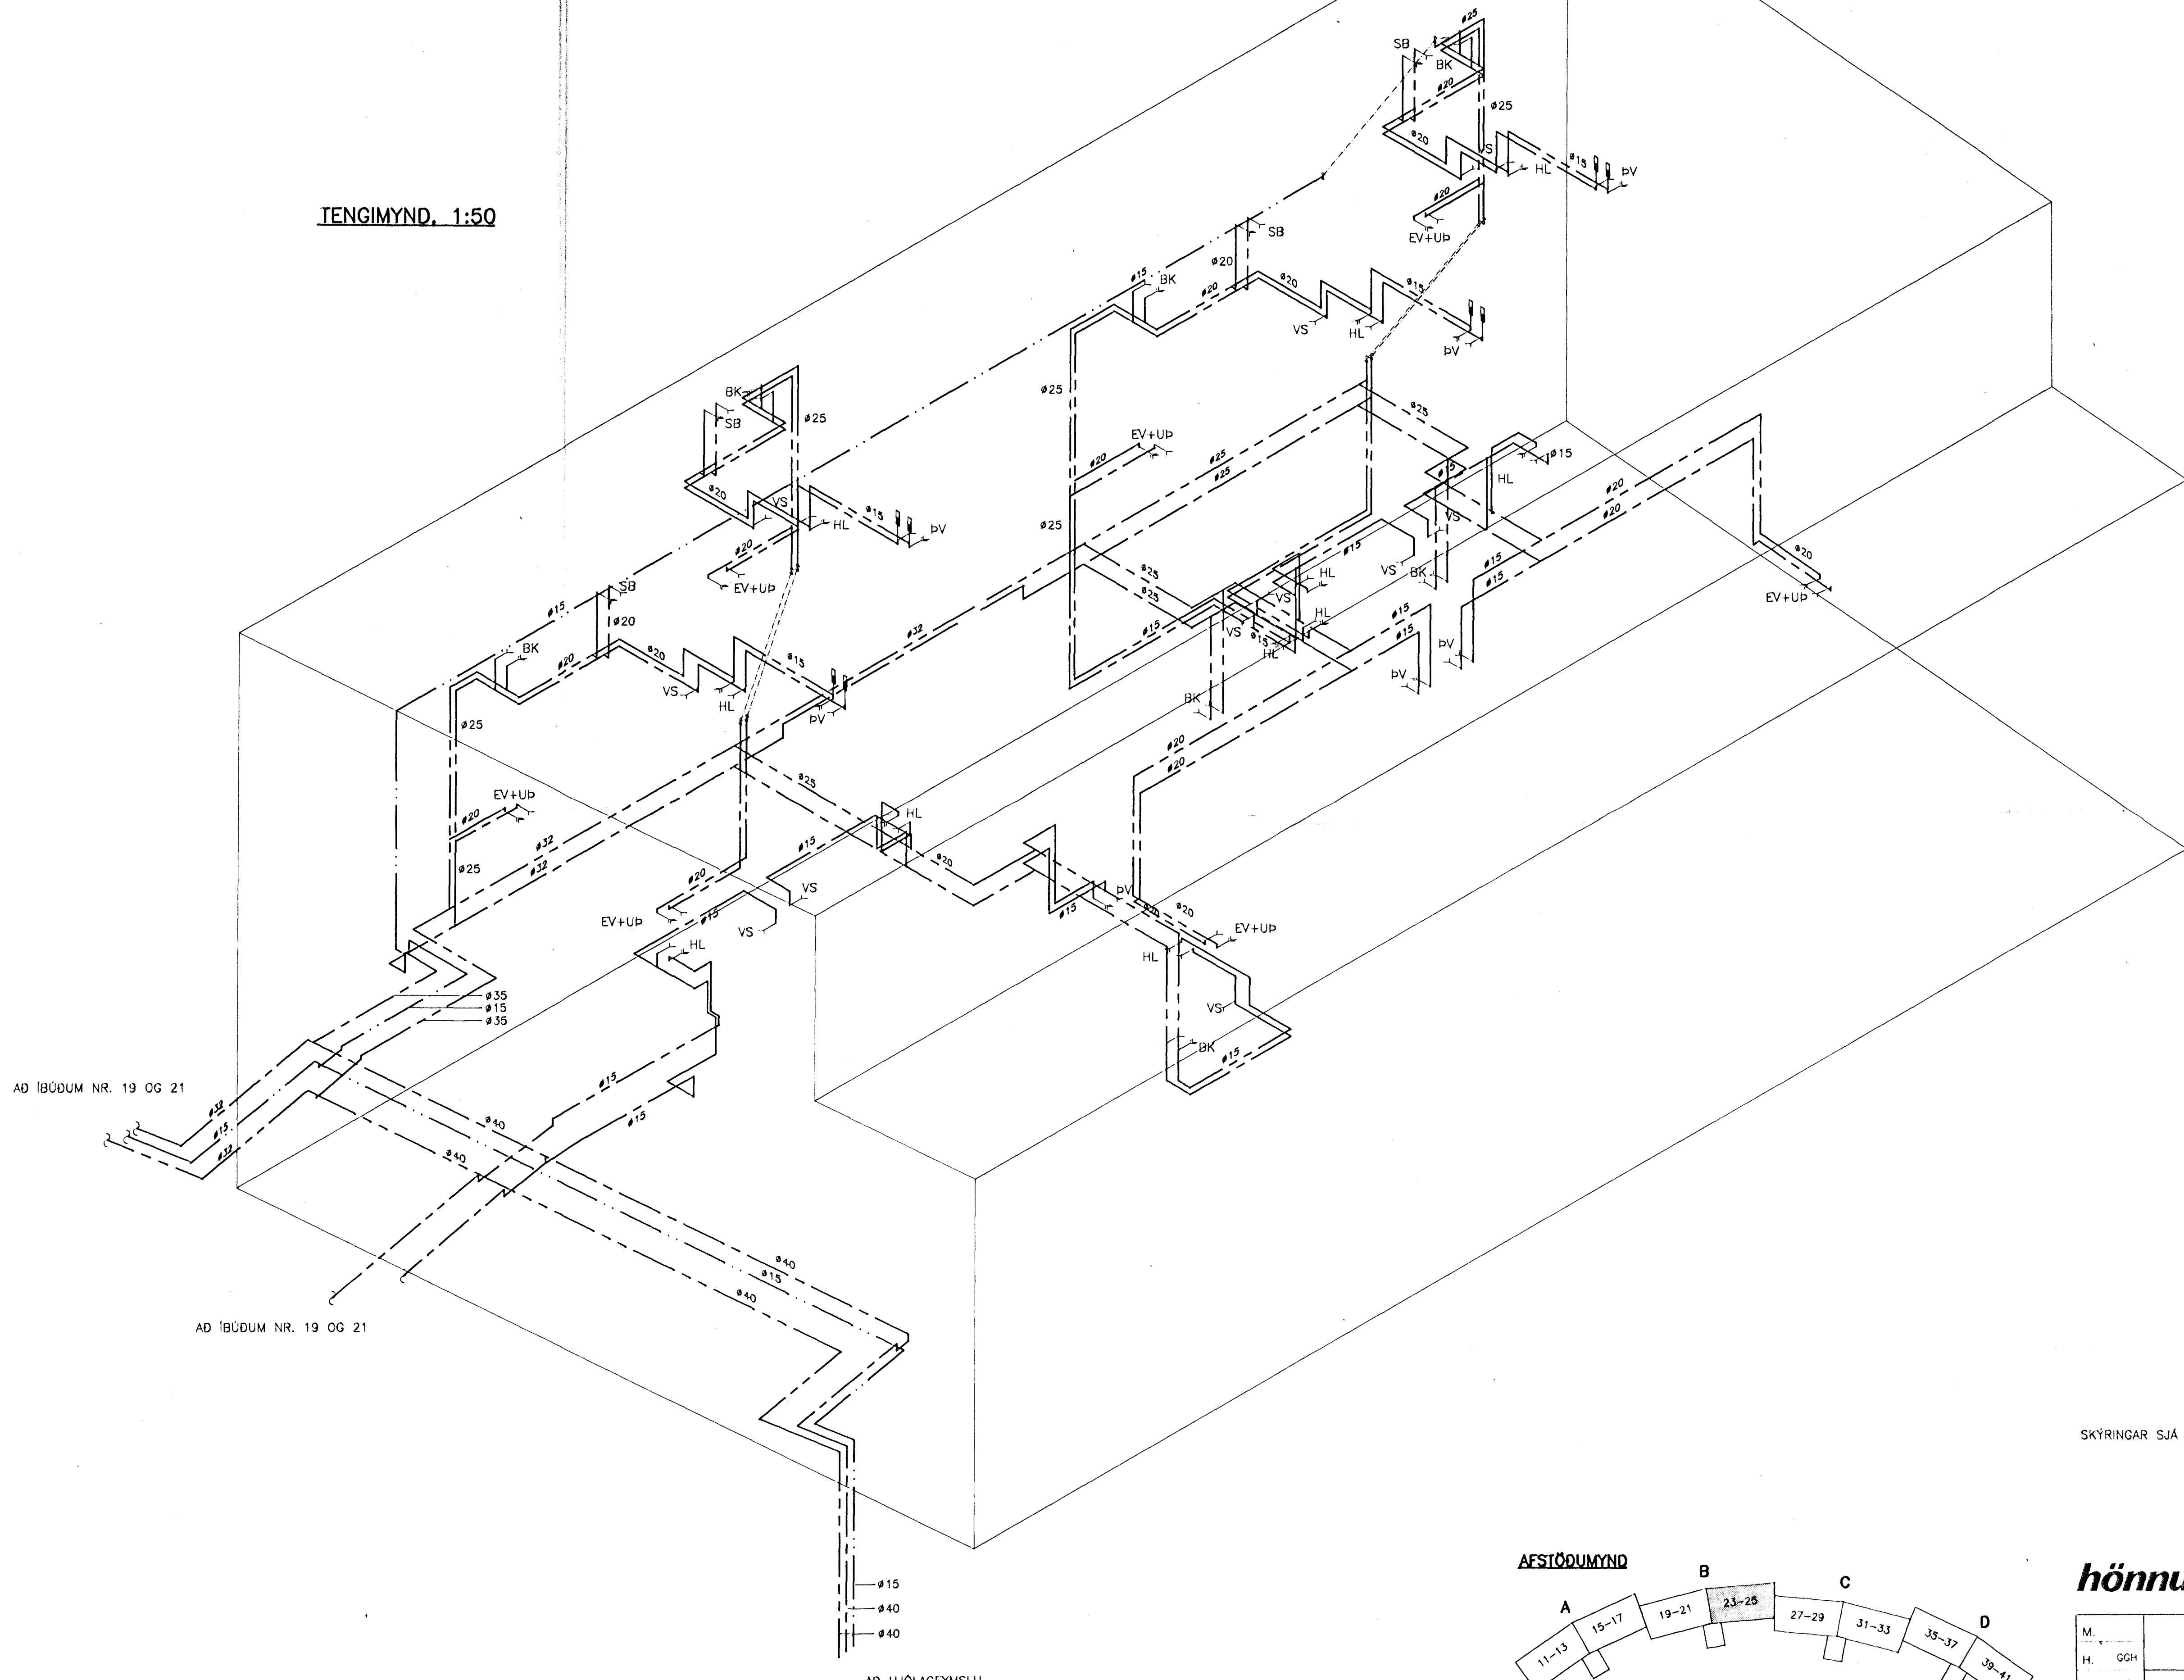


SKÝRINGAR SJÁ TEIKN. NR. -301B

18 AUG 1991



**hönnun hf** Ráðgjafarverkefðingur FRV · Síðumúla 1 · 108 Reykjavík  
Sími (91)84311 · Utbu: Reyðarfjörður · Hvolsvöllur

AFASTÖÐUMYND

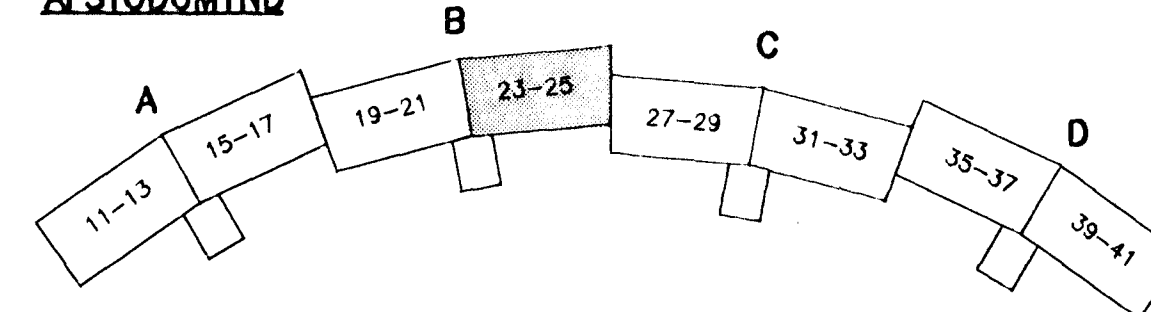

M.	KLUKKUBERG 19-25, HFJ.	E
H. GGH		D
T. GGH/KP	VAINSLÖGN:	C
Y. RGS	TENGIMYND	B
G. 101-84		A
DAGS 5.3.1991	SAÐP <i>Rinn Sigurdsson</i>	SKV 1:50
332B.DWG		90329-332B