


SKÝRINGAR SJÁ TEIKN. NR. -401B
OFNASKRÁ OG SÉRMYNDIR SJÁ TEIKN. NR. -441B

B

18 AUG 1991

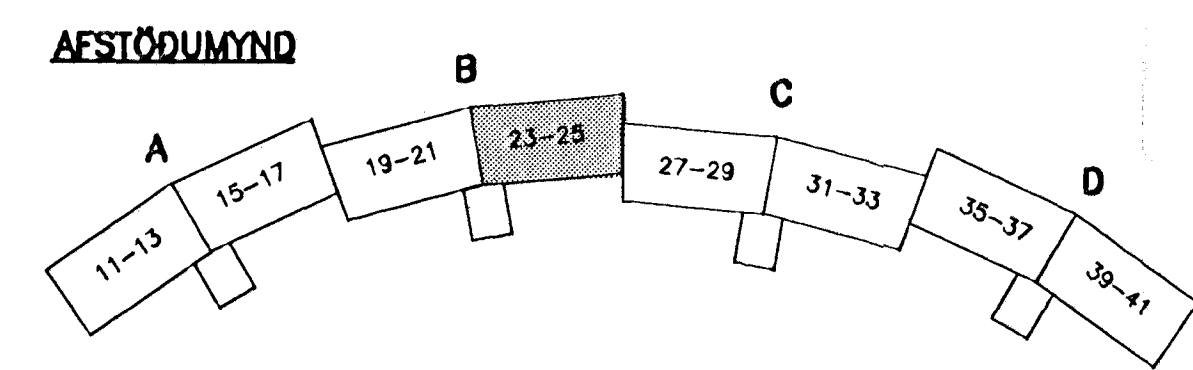

hönnun hf Ráðgjafarverkfæðingur FRV · Síðumúla 1 · 108 Reykjavík
Sími (91)84311 · Utbú: Reyðarfjörður · Hvolsvöllur

M.	KLUKKUBERG 19-25, HFJ. HITAKERFI OG ÚTSOG: 3. HÆÐ, GRUNNMYND.	E
H. GGH		D
T. GGH/KP		C
Y. RGS		B
G. 101-72		A 10.6.91/RGS
DAGS 25.2.1991	SAVJ <i>Rinn Sigurðsson</i>	MKV 1:50

422B.DWG

90329-422B