



TENGIMYND, 1:50

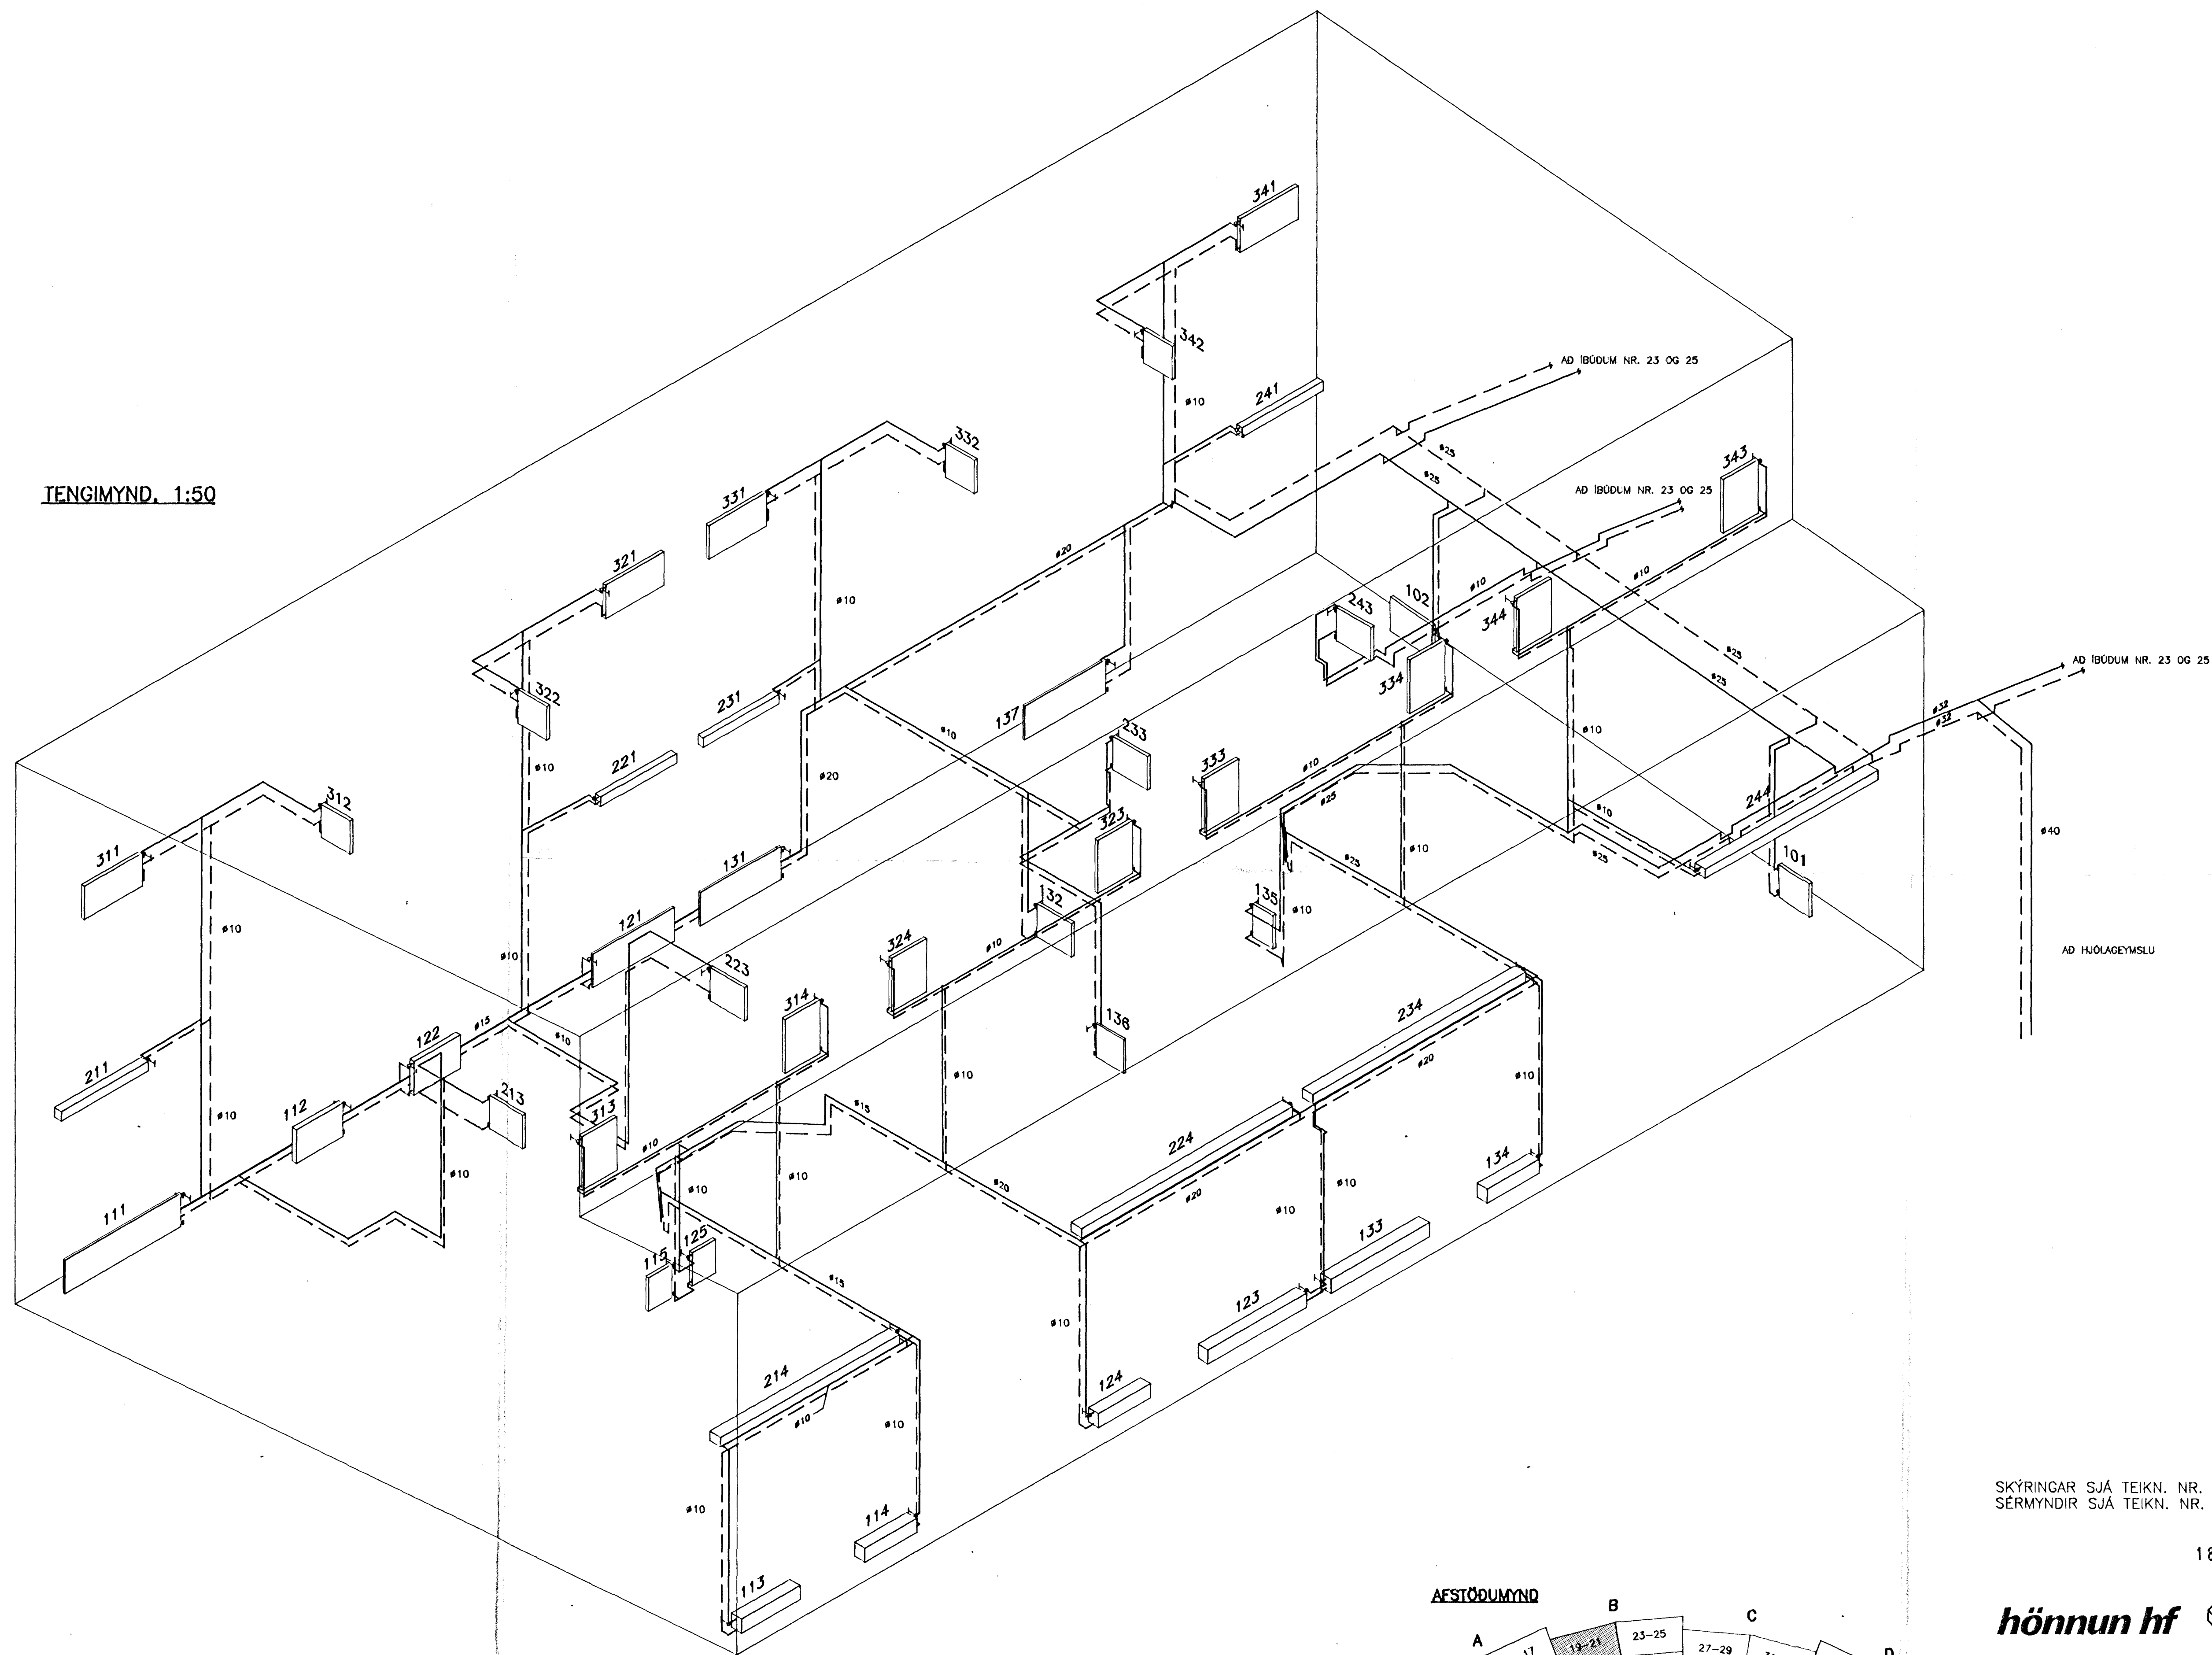


SKÝRINGAR SJÁ TEIKN. NR. -401B
SÉRMYNDIR SJÁ TEIKN. NR. -441B

18 AUG 1991

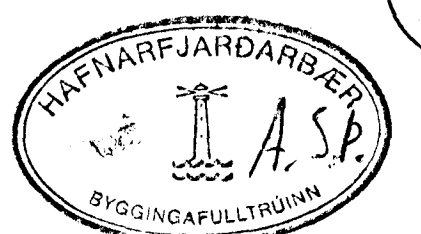

B

AFTÖÐUMYND

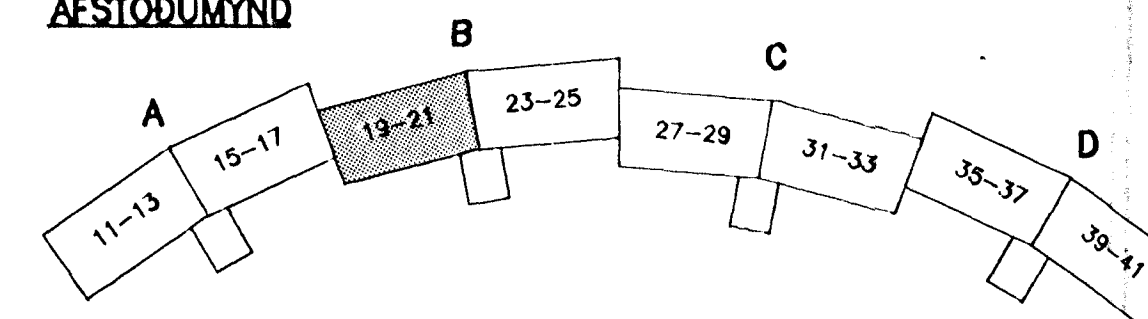

hönnun hf Ráðgjafarverkfræðingar FRV · Síðumúla 1 · 108 Reykjavík
Sími (91)84311 · Útbú: Reyðarfjörður · Hvolsvöllur

M.		KLUKKUBERG 19-25, HFJ. HITALÖGN; TENGIMYND.	E
H.	GGH		D
T.	GGH/kb		C
Y.	RGS		B
G./OZ-S			A5.7.91/RGS
DAGS	11.3.1991	1:50	90329-431B

431B.DWG