


TENGIMYND, 1:50

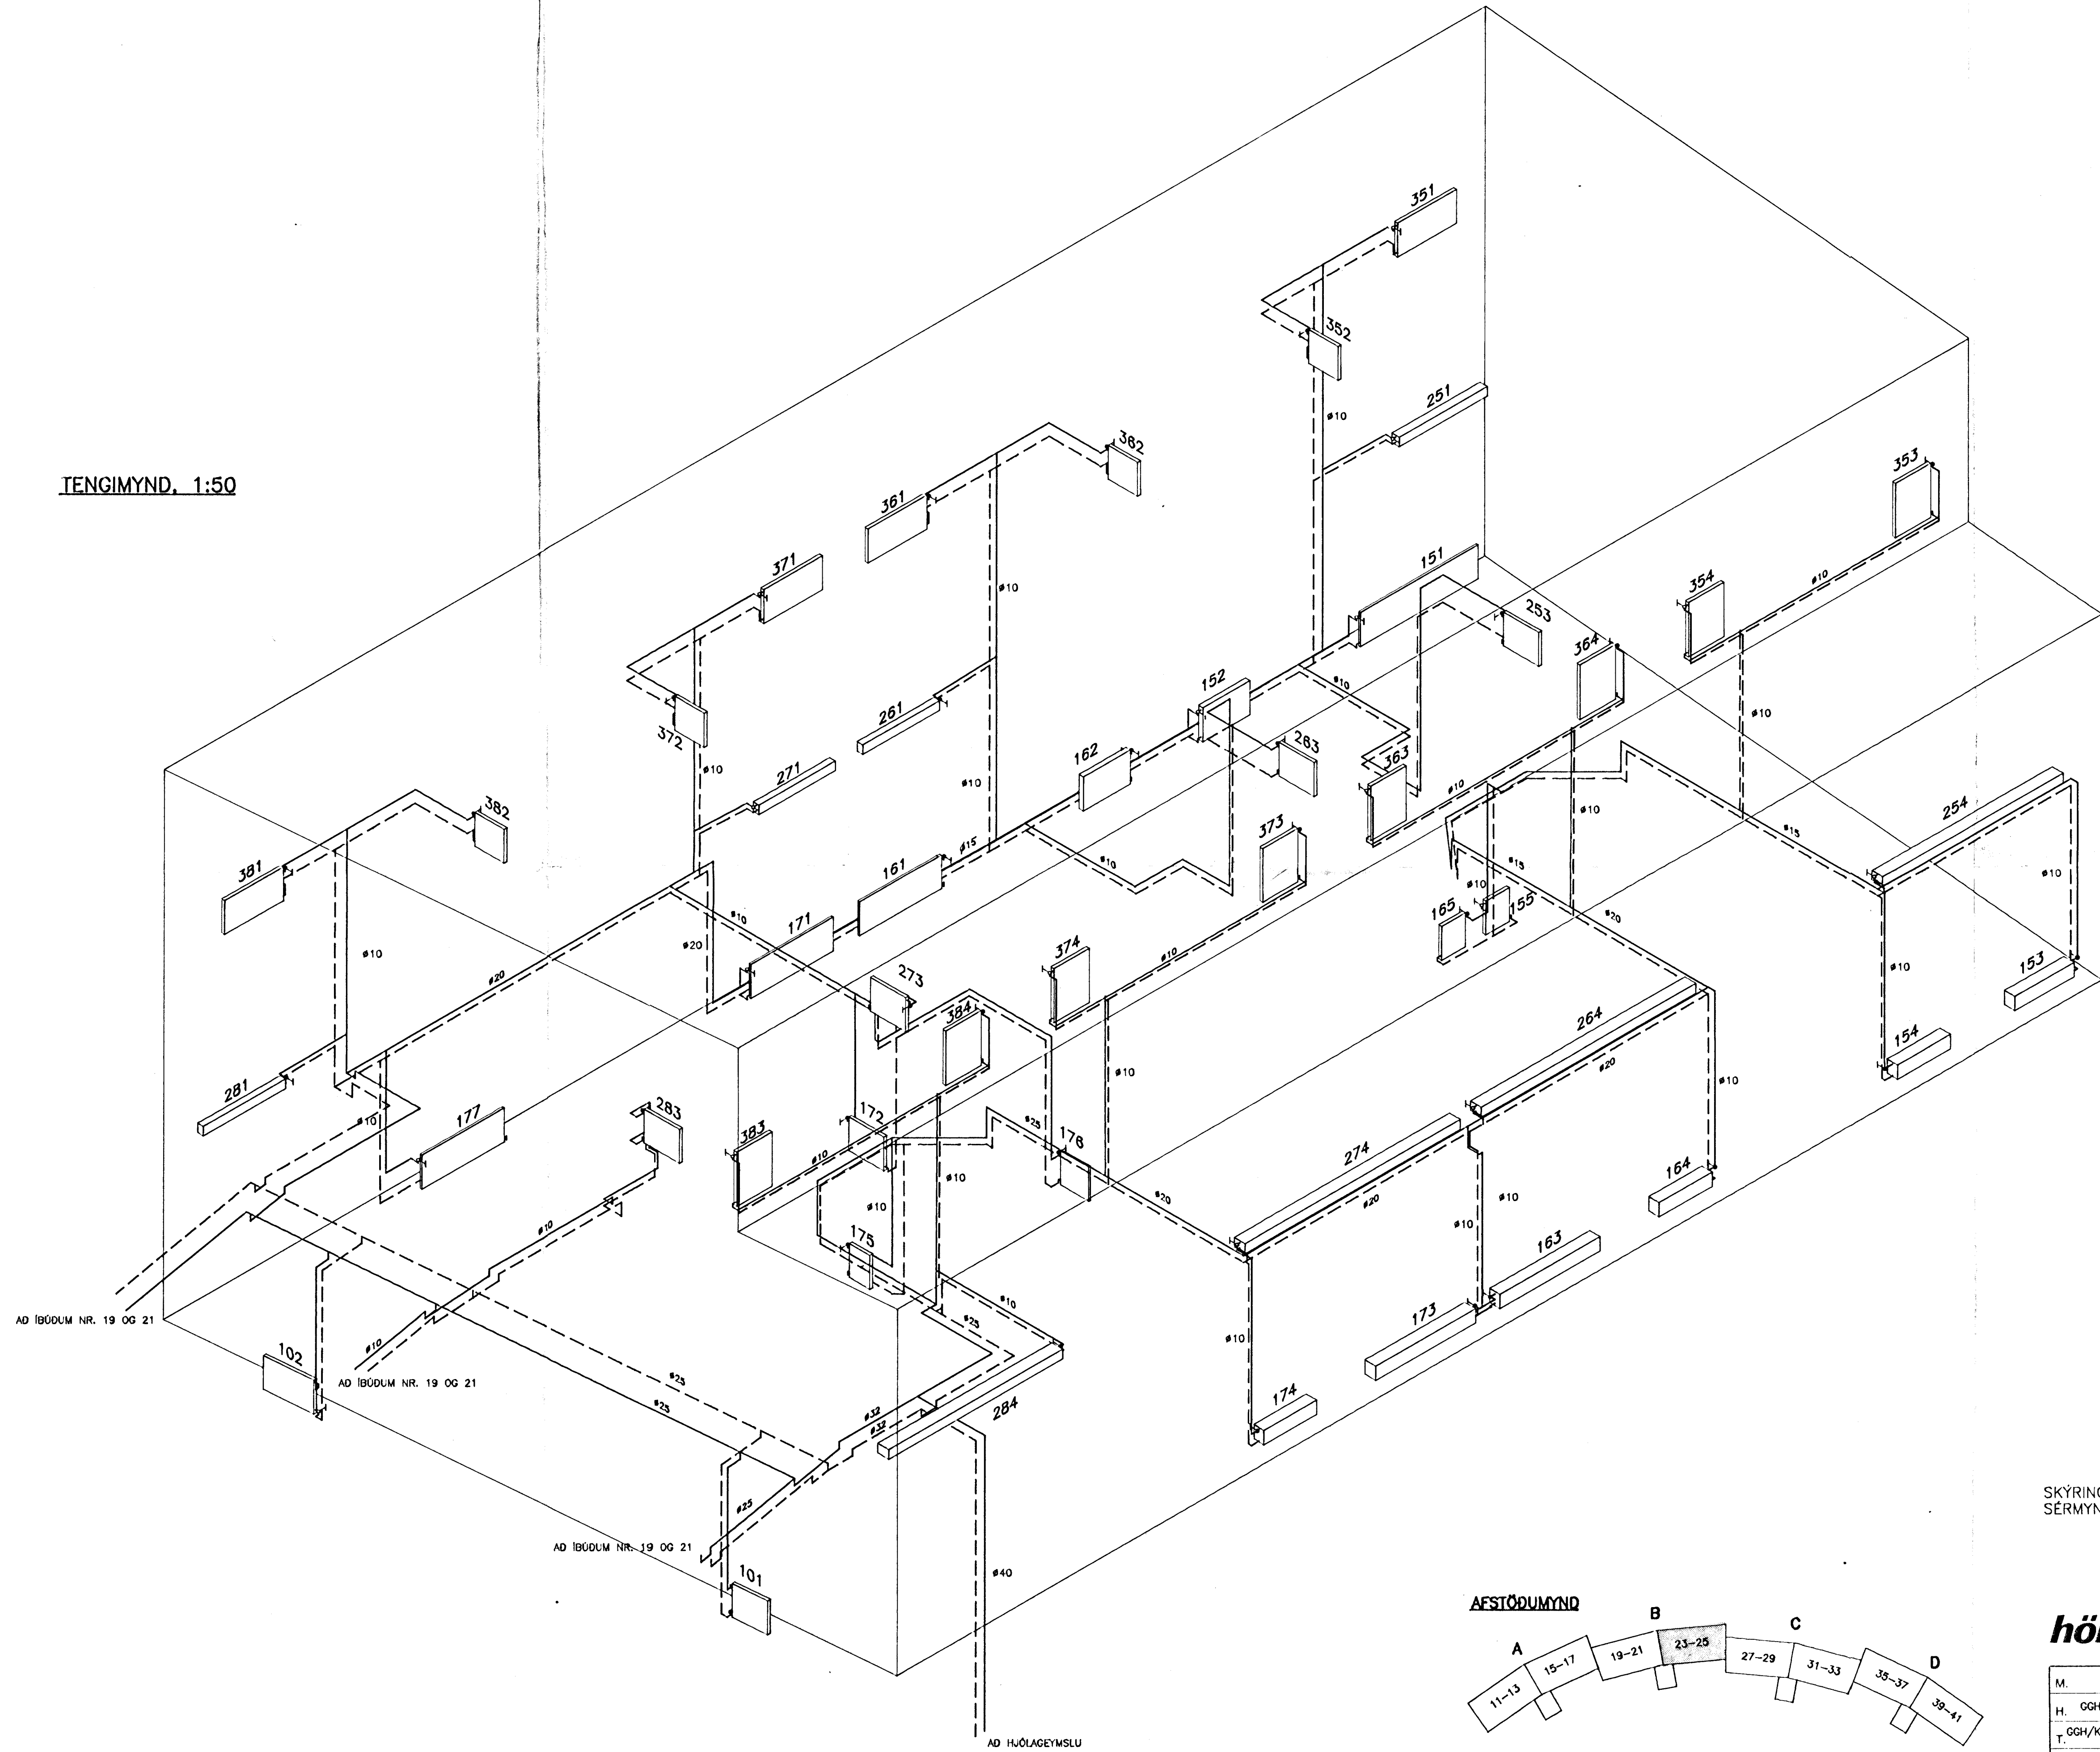


SKÝRINGAR SJÁ TEIKN. NR. -401B  
SÉRMYNDIR SJÁ TEIKN. NR. -441B

18 AUG 1991



**B**

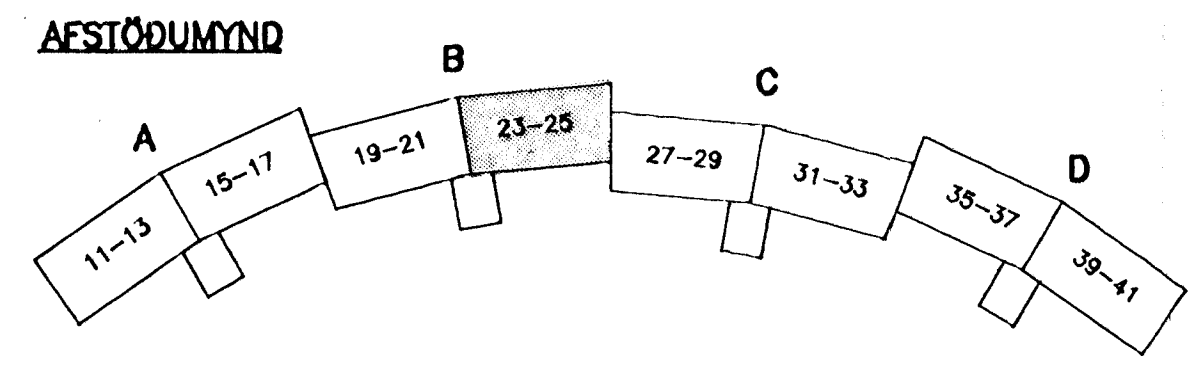

**hönnun hf** Ráðgjafarverkefningar FRV · Síðumúla 1 · 108 Reykjavík  
Sími (91)84311 · Utbú: Reyðarfjörður · Hvolsvöllur

M.	KLUKKUBERG 19-25, HFJ.	E
H. OGH		D
T. OGH/KP	HITALÖGN;	C
Y. RGS	TENGIMYND.	B
G. 1/1 - 7/1		A. 7.91/RGS
DAGS 11.3.1991	SAMP <i>Rune Sigursson</i>	MKV 1:50
		90329-432B

432B.DWG