
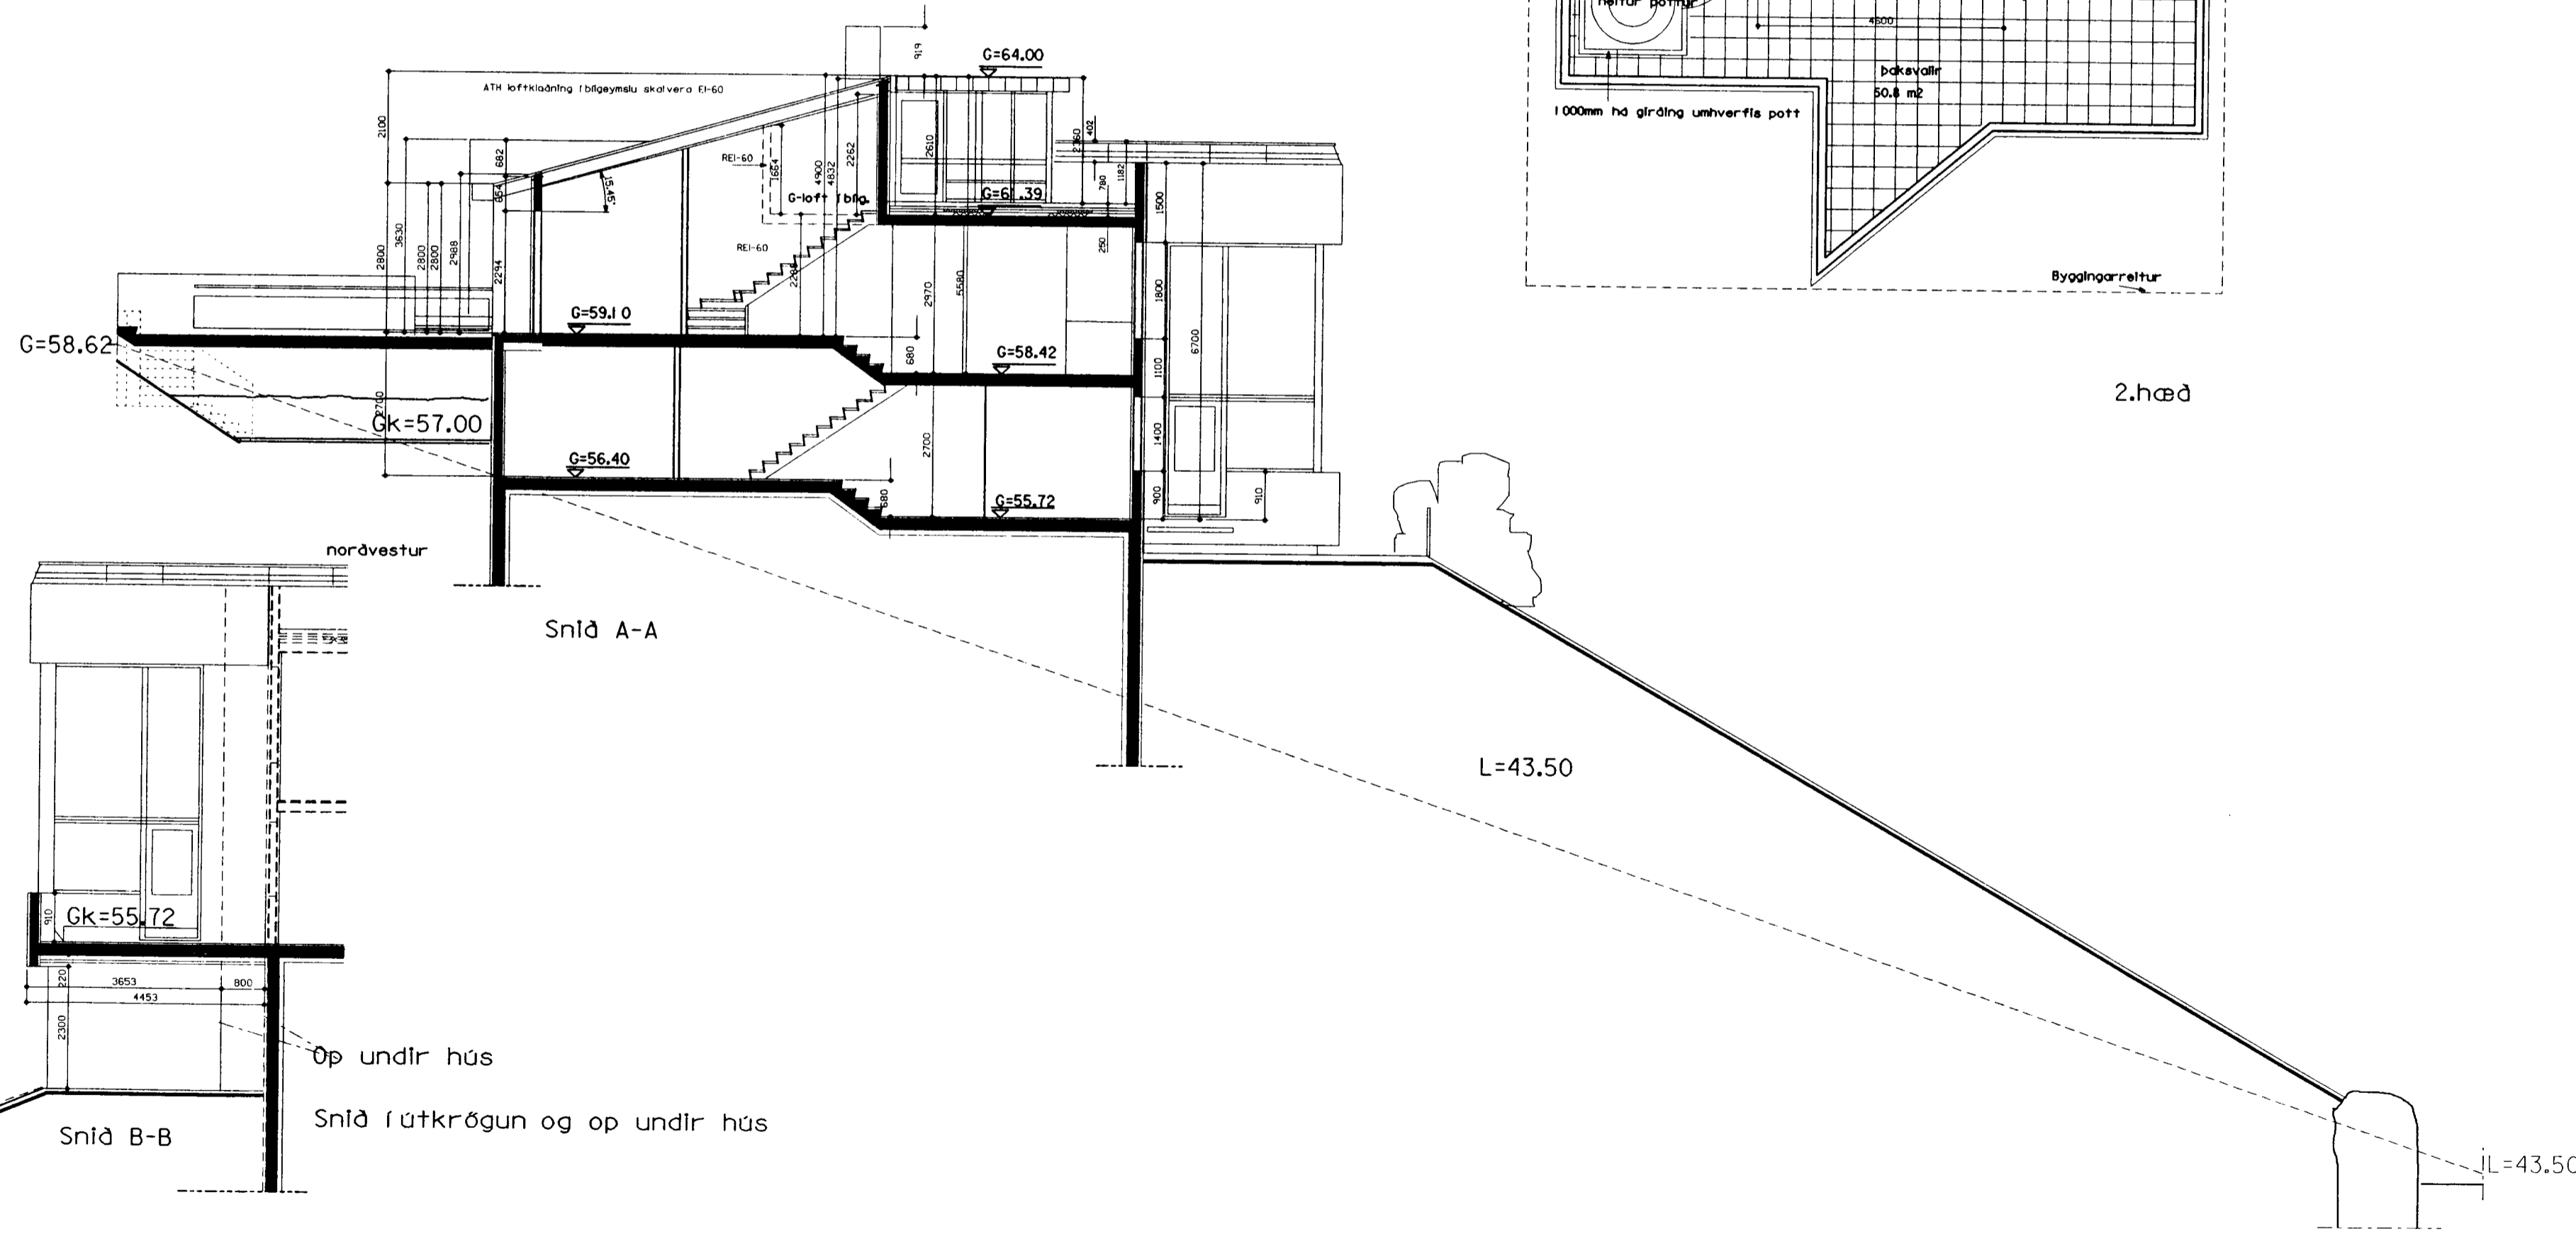
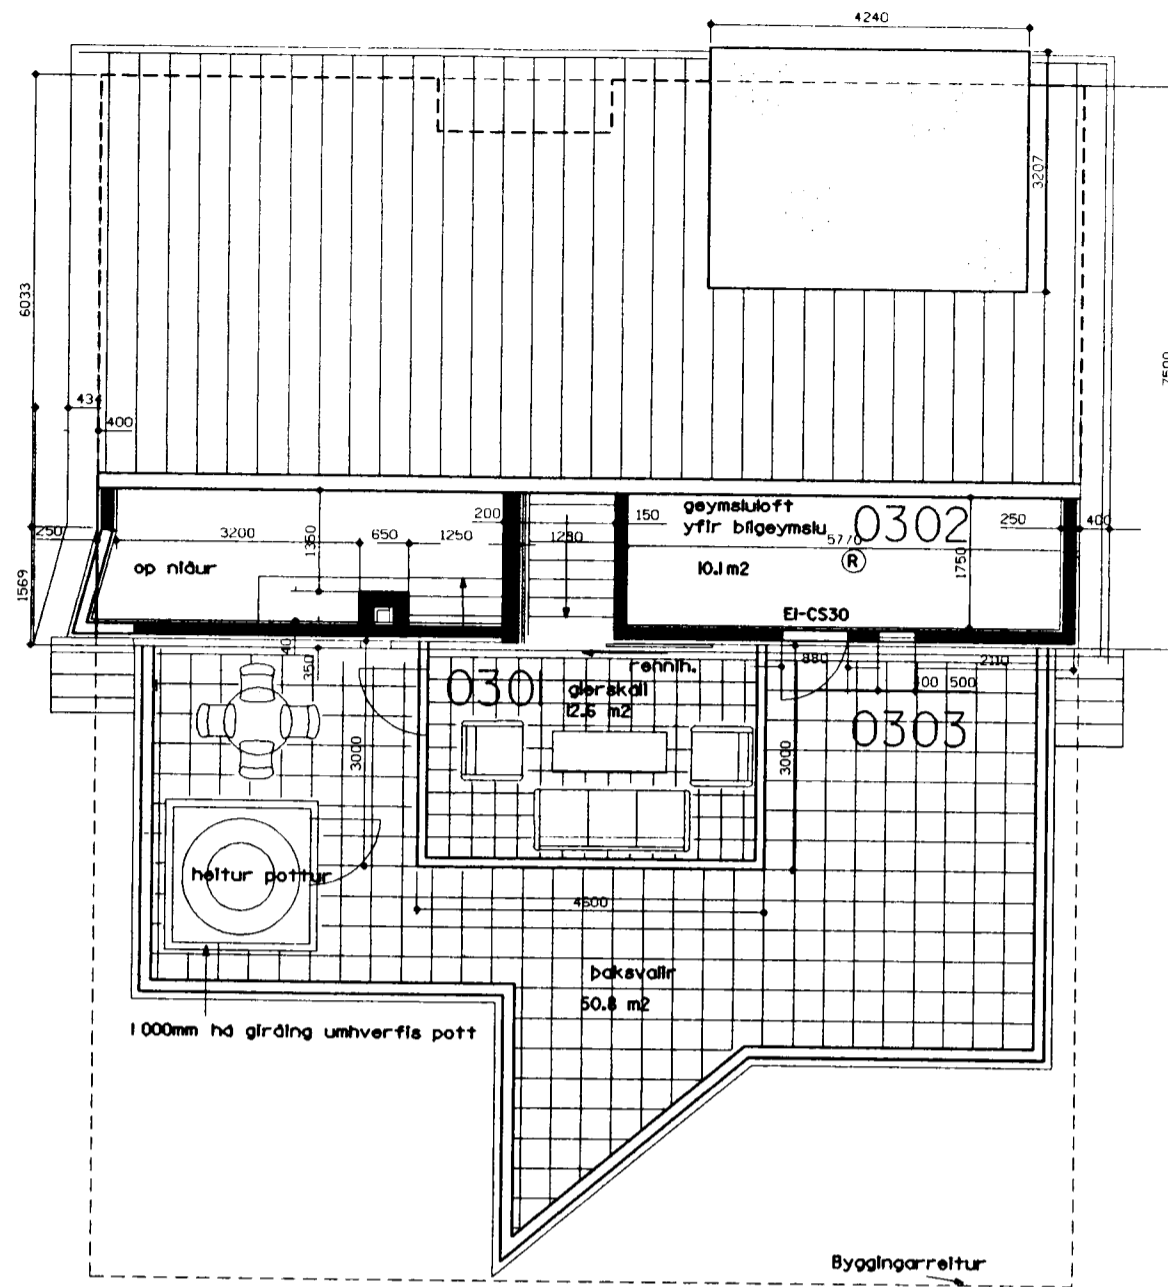


Samþykkt þann
 05 JUNI 2002
 Byggingafultrúinn í Hafnarfirði
 F.h. Sigurbjartur Halldórsson

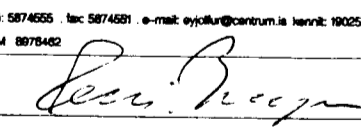

breytt	dags. 20.09.2001
AN2 Arkitektar	
Teiknistofa Nethyl 2 Eyjólfur Bragason arkitekt fal	
<small>SM 5874555 fax 5874559 e-mail eyjolfur@centrum.is heimt 190253-6389 GSM 8975442</small>	
 verkheiti Klukkuberg 26	
Grunnmynd 2.hæð Sníð A-A; Sníð B-B	
málsvæði	1 : 100
verkr.	379 1 - 1409
teikning nr.	3 af 6

c:\win32app\werk3\klukkuberg\klukk Jun. 04. 2002 13:06:12