


Samþykkt þann  
 05 JUNI 2002  
 Byggingafulltrúinn í Hamarfirði  
 F.h. Sigurbjartur Halldórsson

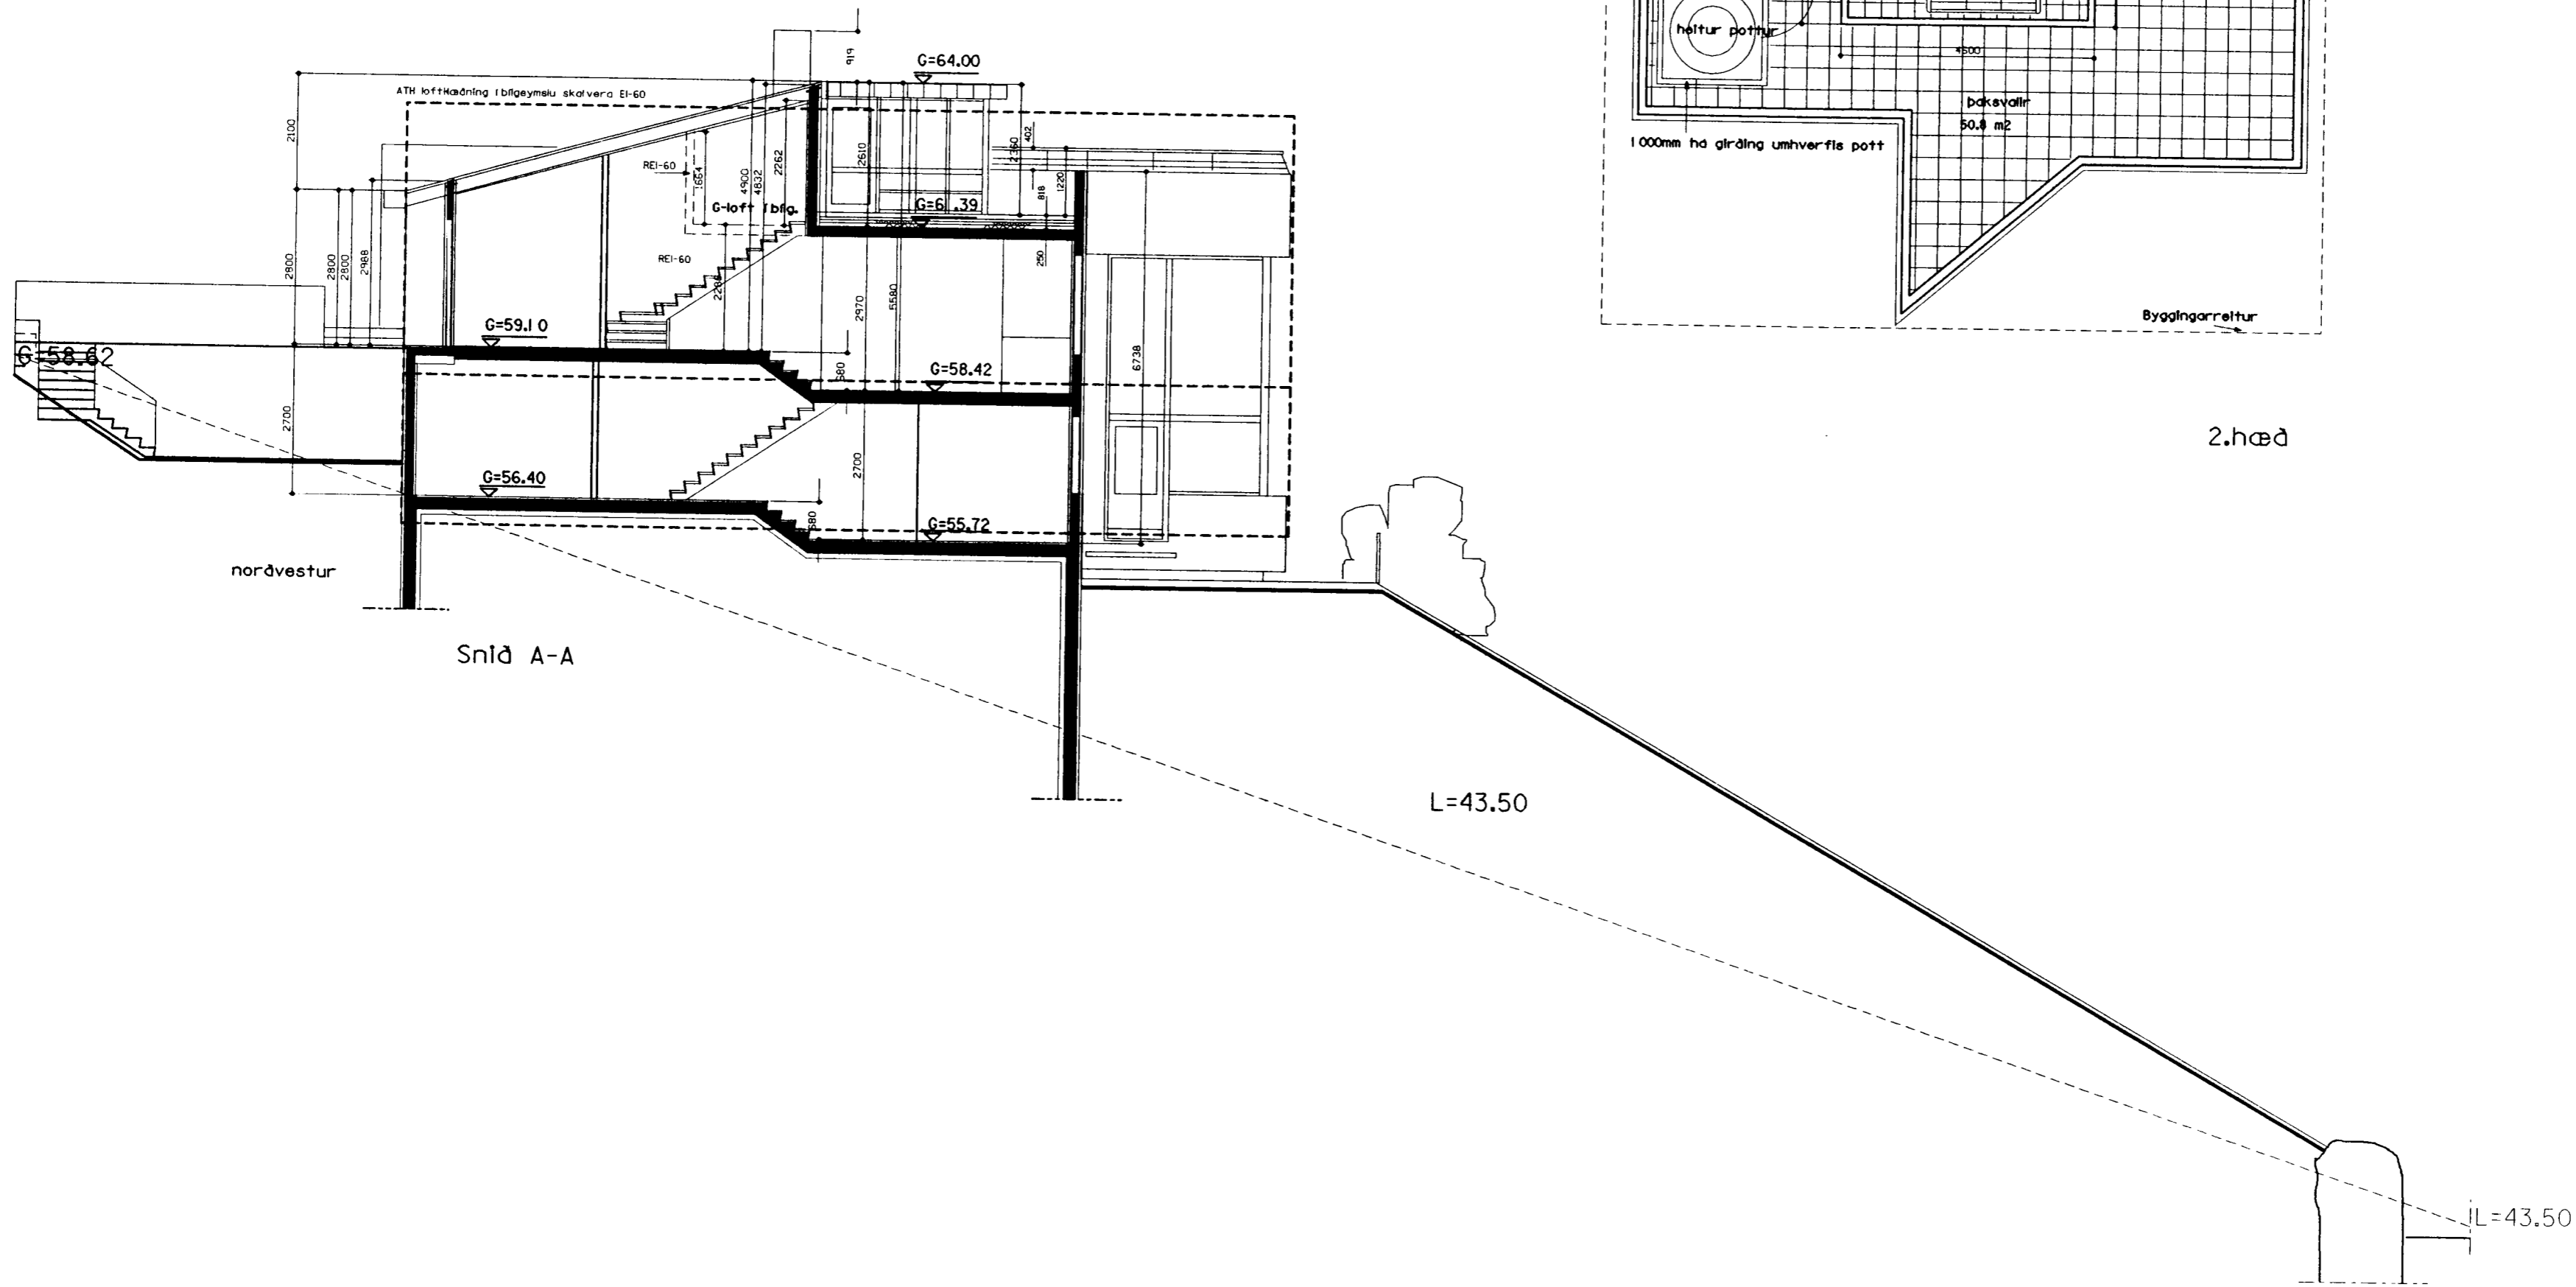

breytt	dags. 20.09.2001
<b>AN2</b> Arkitektar	
Teiknistofa Nethyl 2 Eyjólfur Bragason arkitekt fal	
Sími: 874655 Fax: 587455 e-mail: eyjolfur@neteyri.is heim: 10253-5089 GSM: 8879492	
verkhafi	<i>Eyjólfur Bragason</i>
Klukkuberg 26	
Grunnmynd/sníð Skilmálatelkning	
málsvæði	1:100
verk.nr	379 1 - 1436
teikning nr.	6 af 6

c:\win32app\verk3\klukkuberg\lukk Jun. 04. 2002 13:31:28