


Safnþykki á fundi byggingar  
nefndar þ. 15. 5. 1991

BYGGINGAUFULLTRÚNN  
Í HAFNARFIRDI

*[Handwritten signature]*

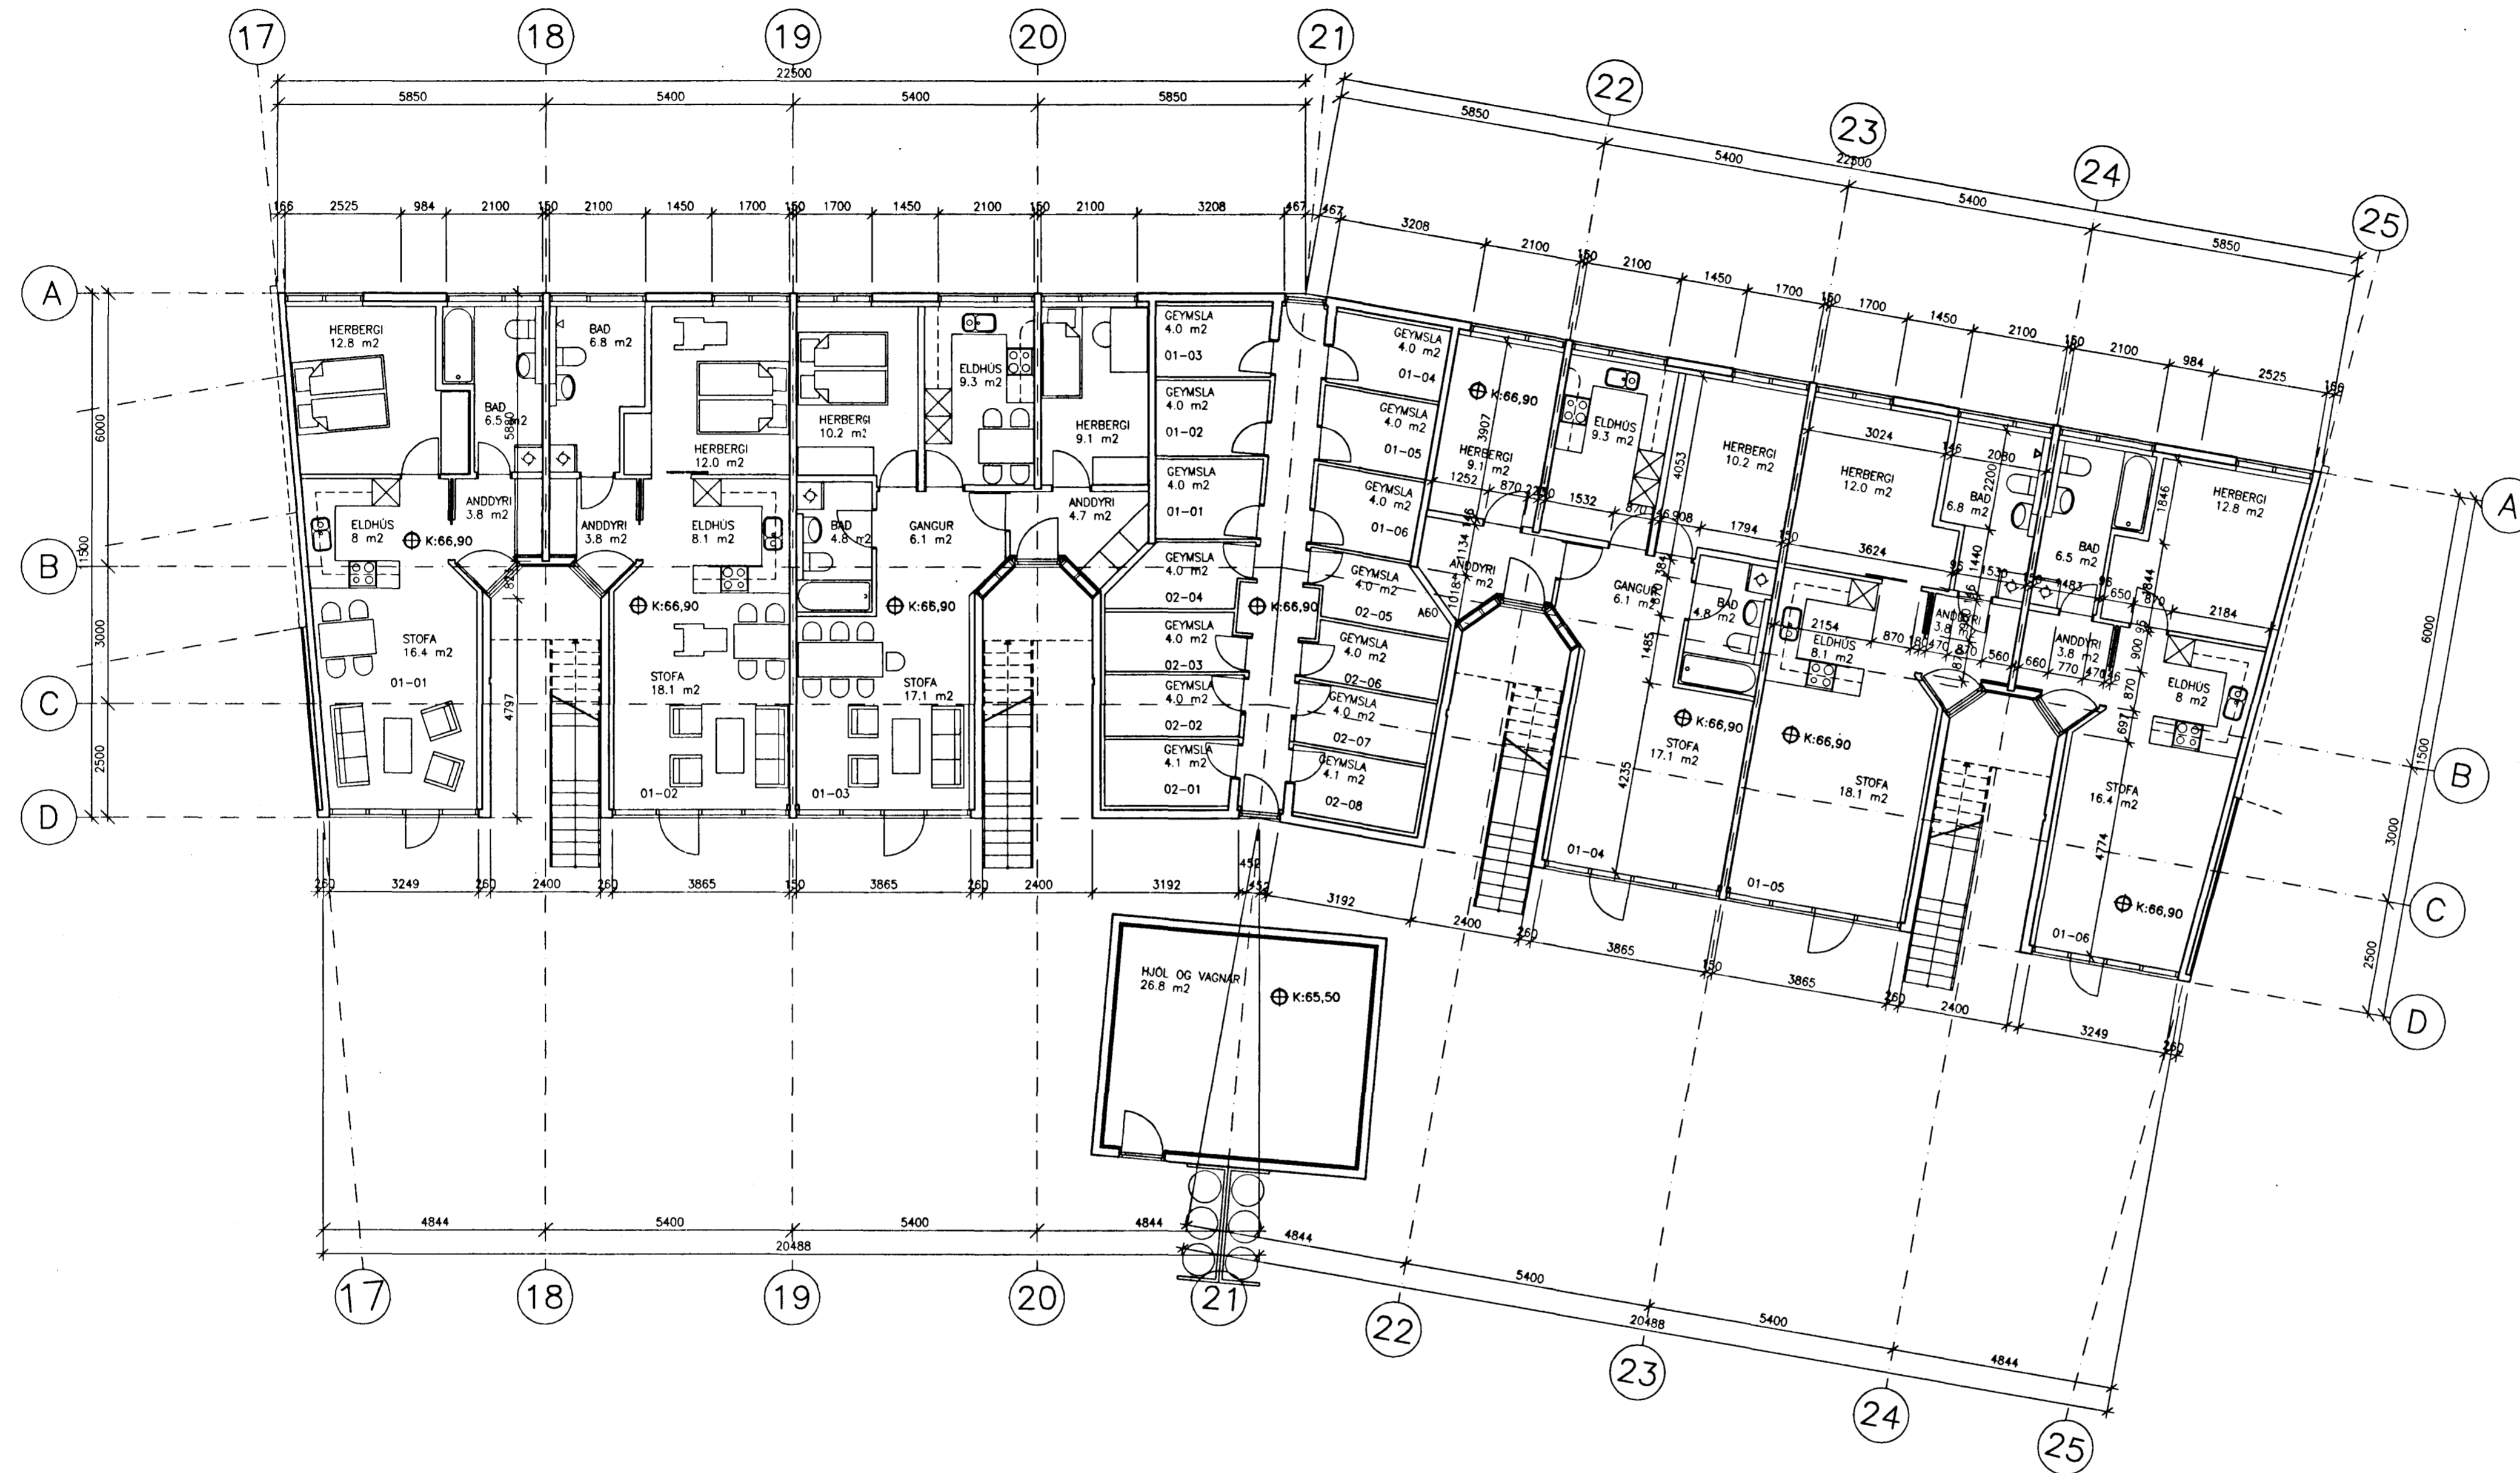

BREYTT: DAGS: LYSING: TEIKNAD:

**SETBERGSHLÍÐ**



**BATTERIÐ**  
ARKITEKTAR  
HAFNARSTRÆTI 17  
IS-101 REYKJAVÍK  
SÍMI: 623355, FAX: 623708  
KENNITALA: 450788-1559  
JÓN ÓLAFUR ÓLAFSSON FAI  
SIGURDUR EINARSSON FAI

KLUKKUBERG NR. 27 BRÚTTÓFLATARMÁL

- SKIPTIFLATARMÁL IÐUDA
- 01-01 63.0 m²
  - 01-02 63.6 m²
  - 01-03 78.9 m²
  - 01-04 78.9 m²
  - 01-05 63.6 m²
  - 01-06 63.0 m²

SAMEIGNARFLATARMÁL GEYMSLURÝMS

- 111.3 m²
- DELUST JAFNT A 14 IÐUDIR
- 7.9 m²/IBUD

KLUKKUBERG 27-33

GRUNNMYND 1.HÆÐAR  
ADALUPPDRATTUR

MKV: 1:100 DAGS: 10.05.1991

TEIKNAD: SE/JÓL/PJ SAMÞYKKT: SE/JÓL  
HANNAD: *[Handwritten signature]*

9008C C 101