
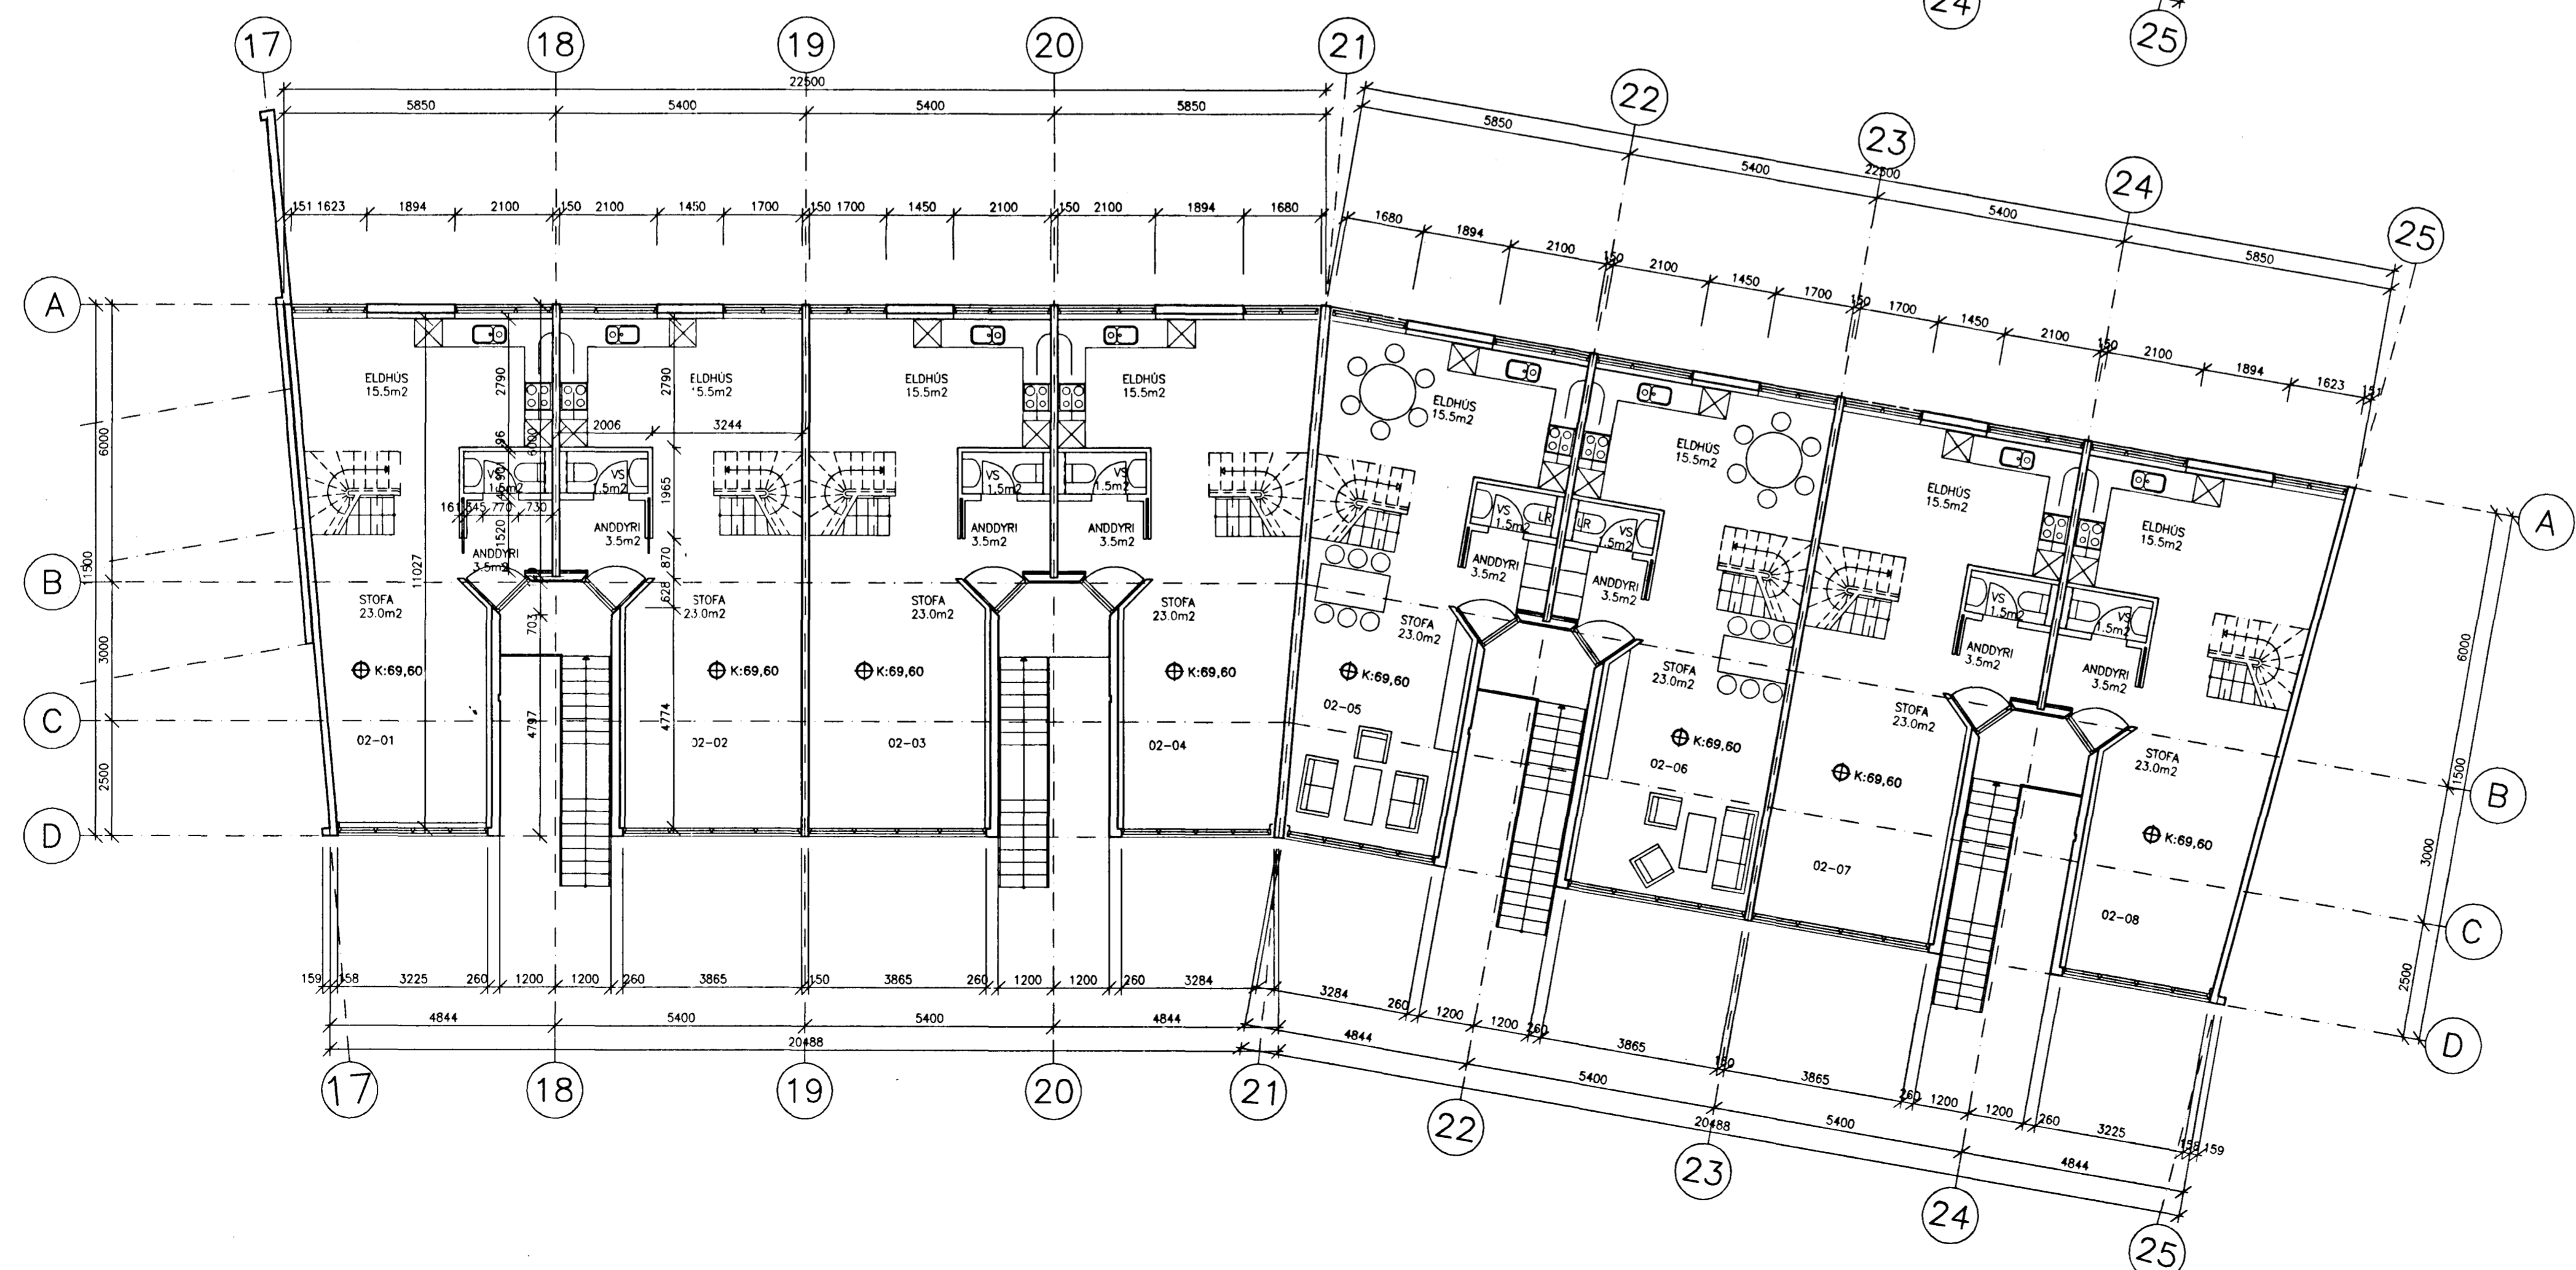


Samþykkt á fundi bygginga-
nefndar þ. 15. 11. 1991

BYGGI GAFULLTRÚNN
HAFNARFIRDI

[Handwritten signature]

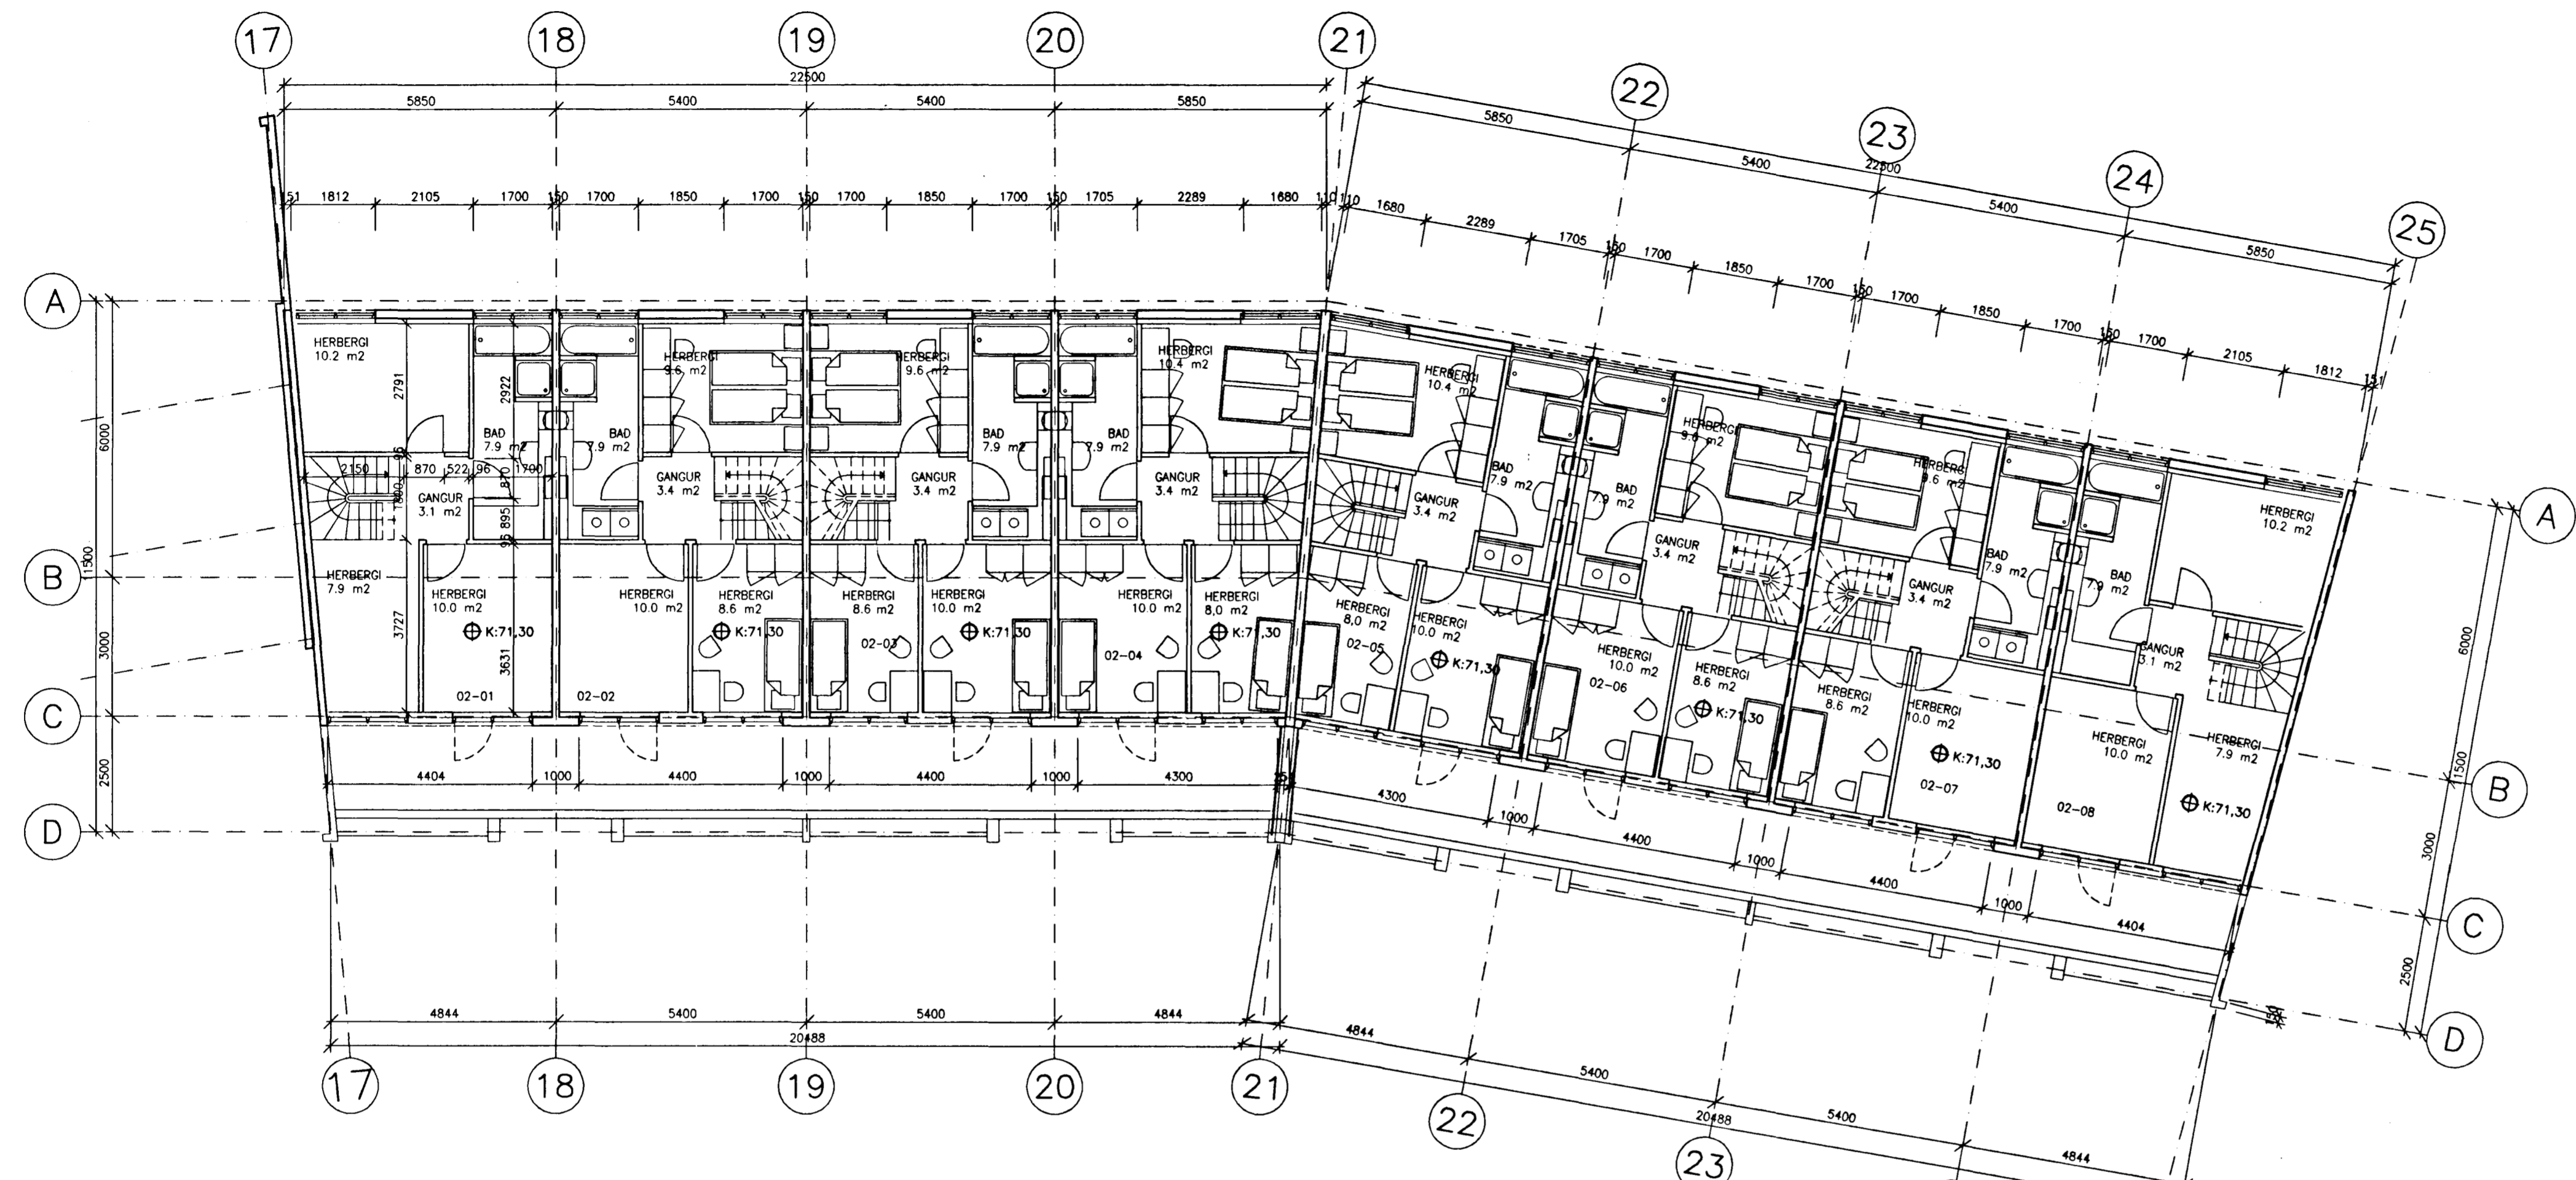

KLUKKUBERG 27-33 BRÚTTOFLATARMÁL

SKIPTIFLATARMÁL IBÚÐA

- 02-01 112.1 m²
- 02-02 112.2 m²
- 02-03 112.2 m²
- 02-04 111.8 m²
- 02-05 111.8 m²
- 02-06 112.2 m²
- 02-07 112.2 m²
- 02-08 112.1 m²

HLUTDEILD HVERRAR IBÚÐAR Í SAMEIGN ER 7.9 m²

BREYTT: DAGS: LYSING: TEIKNAD:

SETBERGSHLÍÐ



BATTERIÐ
ARKITEKTAR
HAFNARSTRÆT 17
IS-101 REYKJAVÍK
SÍMI: 623355, FAX: 623708
KENNITALA: 450788-559
JÓN ÓLAFUR OLAFSSON FAI
SIGURDUR EINARSSON FAI

KLUKKUBERG 27-33

GRUNNMYNDIR
2. OG 3. HÆÐ

MKV: 1:100 DAGS: 10.05.1991

TEIKNAD: SE/JOL/PJ SAMÞYKKT: SE/JOL

HANNAD: *[Handwritten signature]*

9008C C 102 -