



21 1.HÆÐ, GRUNNMYND 1:50

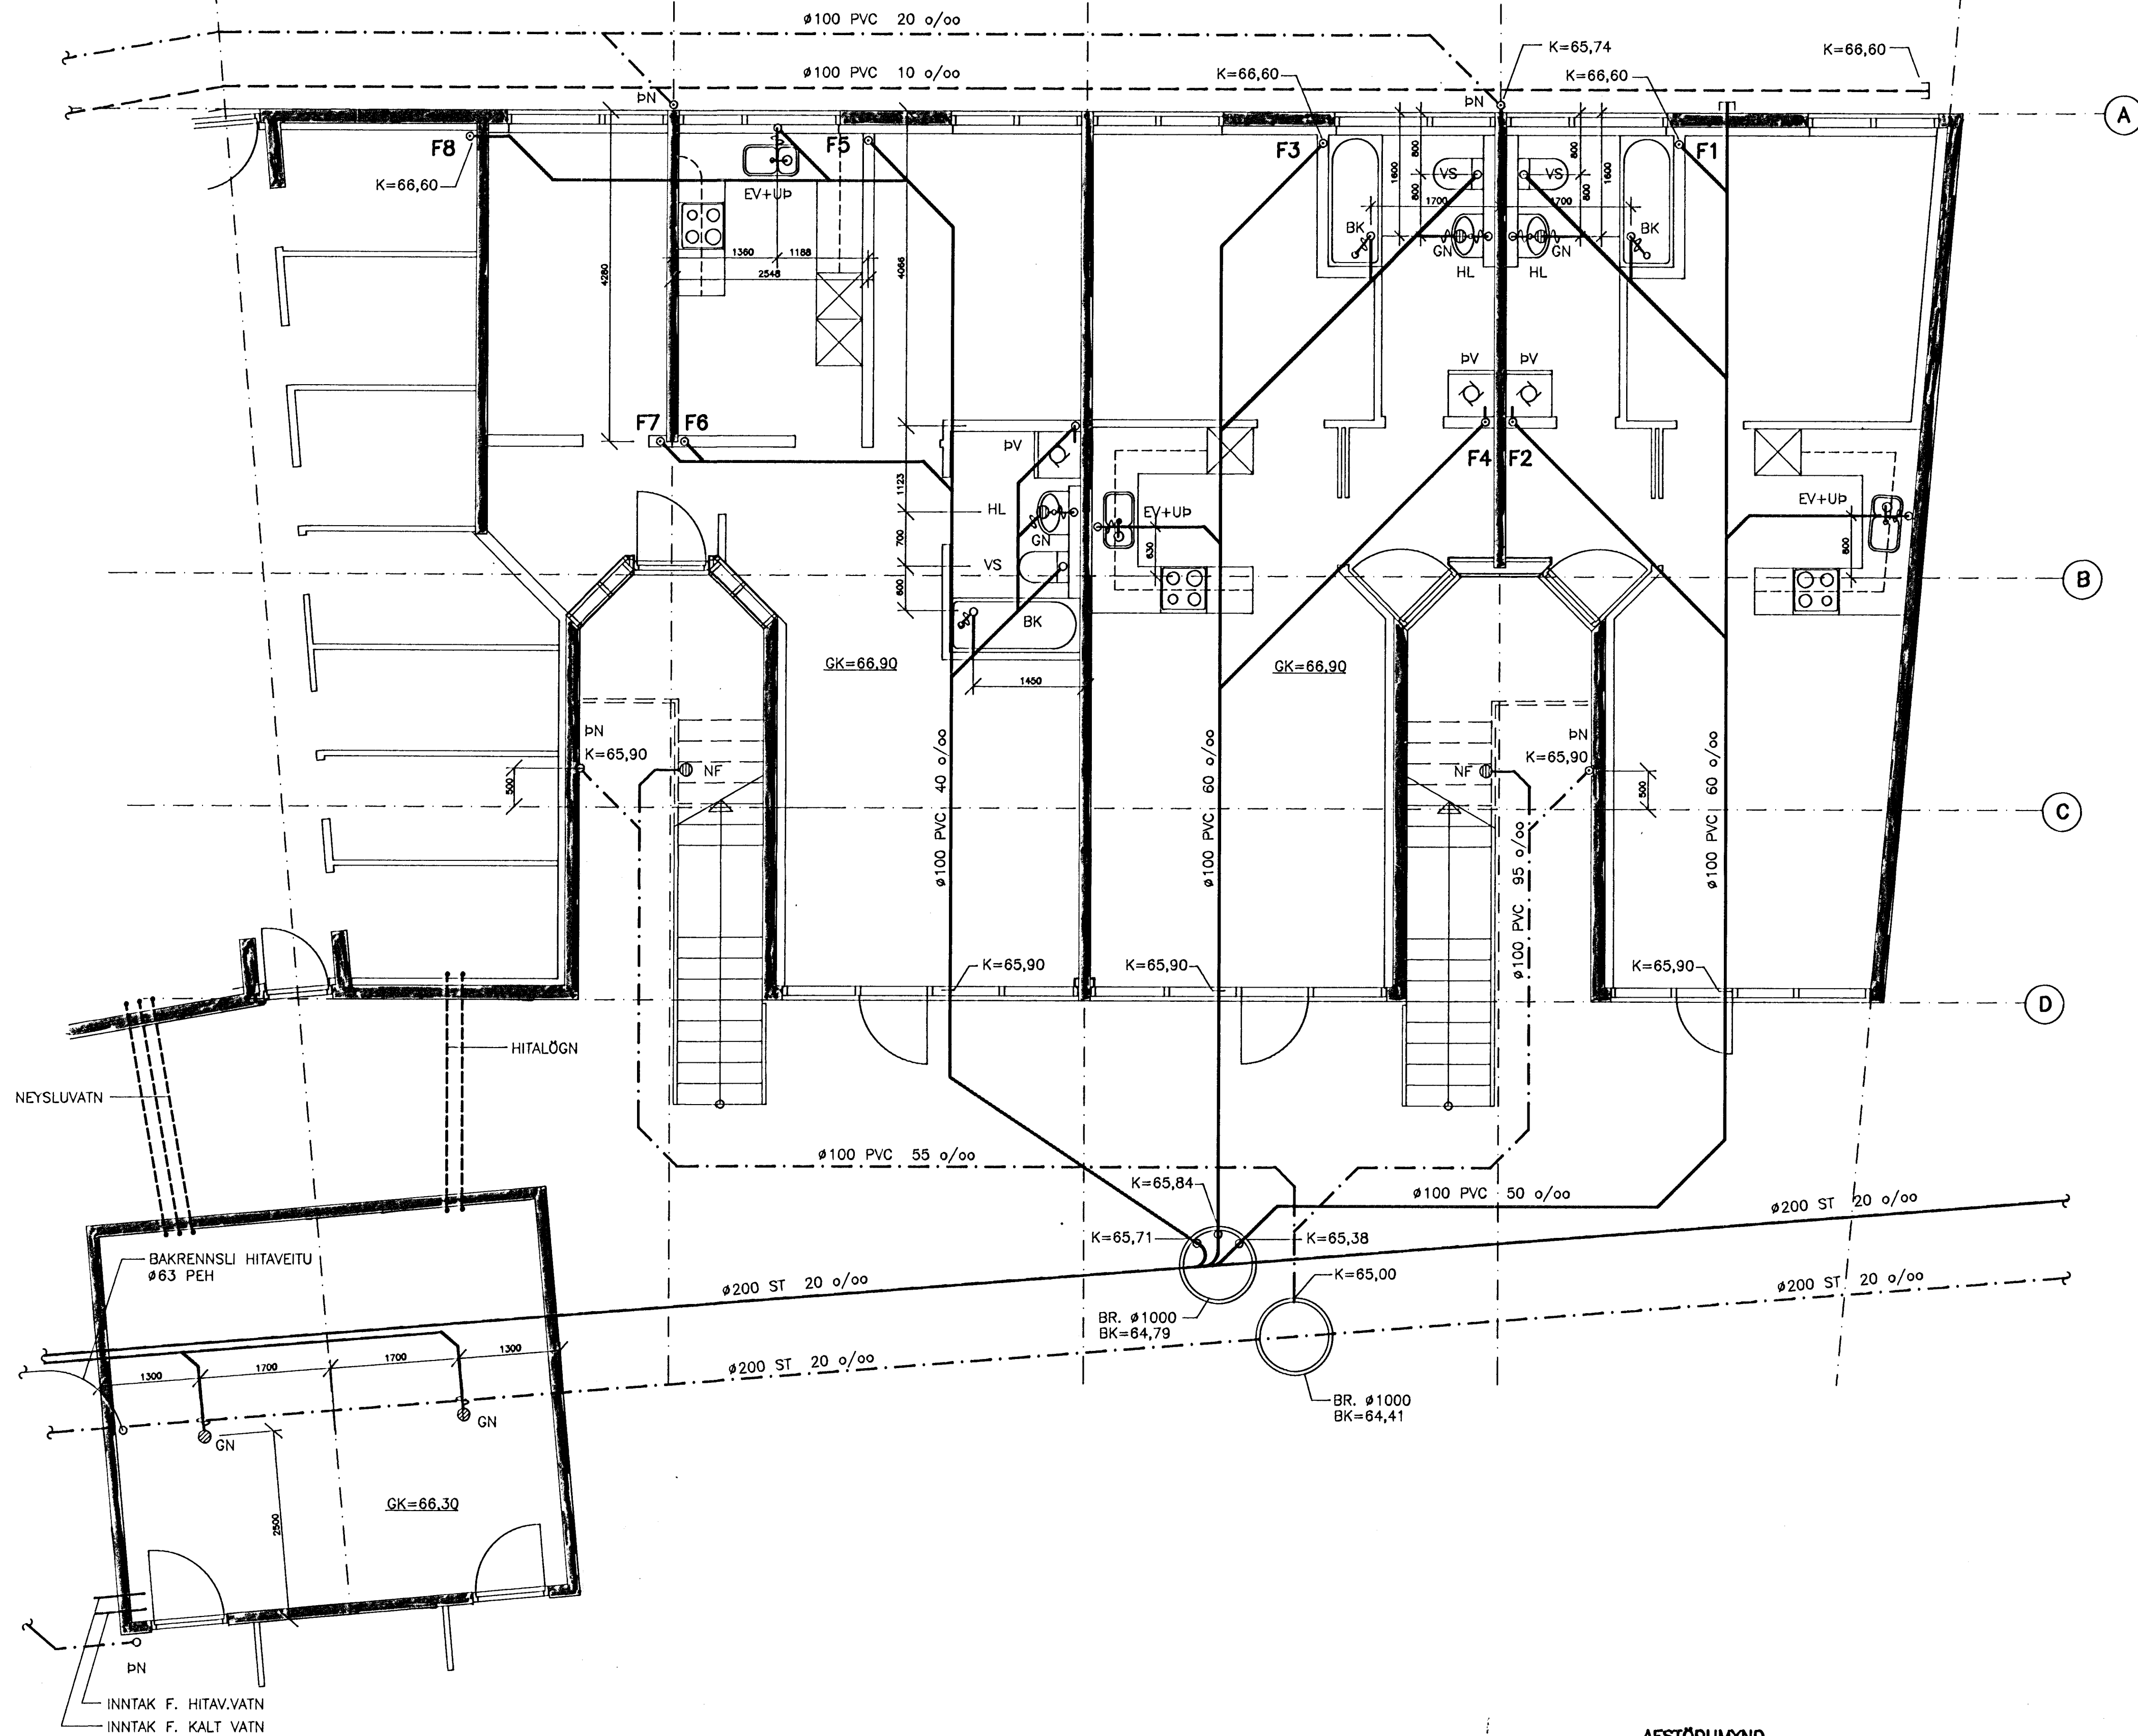

19 AUG 1991

AFHARFJARDARBEIÐ  
A.S.P.  
BYGGINGAFLTRUNN

SKÝRINGAR OG SÉRMYNDIR: SJÁ TEIKN. NR. -200

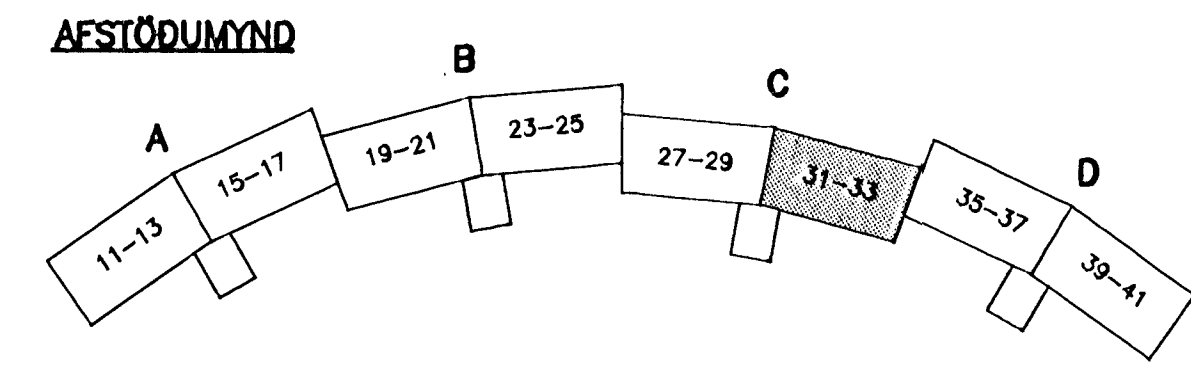

**hönnun hf** Ráðgjafarverkefningar FRV - Siðumúla 1 - 108 Reykjavík  
Sími (91)84311 · Útibu: Reyðarförður · Hvalsólvör

M.	KLUKKUBERG 27-33, HFJ.	E
H. GGH		D
T. KaPa	FRÁVEITULÖGN:	C
Y. RGS	GRUNNLÖGN, GRUNNMYND	B
G.		A
DAGS 25.06.1991	SAMP <i>Rina Simeon</i>	MKV 1:50
202C.DWG		90329-202C