
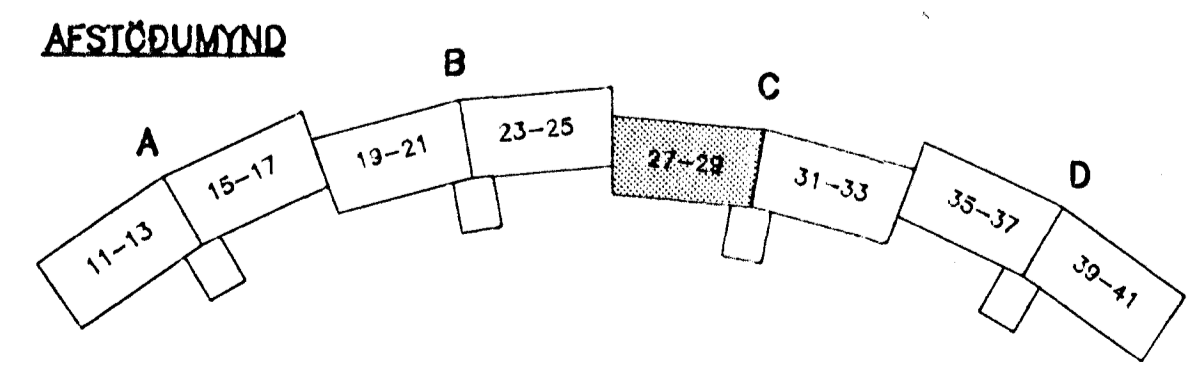


SÉRMÝNDIR SJÁ TEIKN. NR. --241C OG --341
SKÝRINGAR SJÁ TEIKN. NR. --200 OG --301C

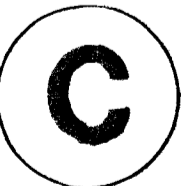

hönnun hf Ráðgjafarverkefndingar FRV - Síðumúla 1 · 108 Reykjavík
Sími (91)814311 · Útibú: Reyðarförður · Hvolsvöllur

M.		KLUKKUBERG 27--33, HFJ. HREINLÆTISLÖGN: 2. HÆÐ, GRUNNMYND.	E
H.	GGH		D
T.	GGH/KP		C
Y.			B
G.			A
DAGS	21.02.92	211C.EWG	90329-211C