
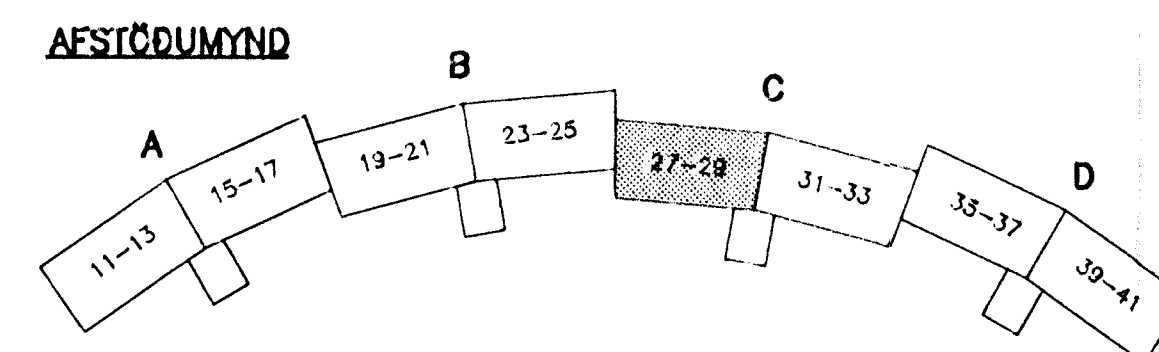


SÉRMYNDIR SJÁ TEIKN. NR. -241C OG -341
SKÝRINGAR SJÁ TEIKN. NR. -200 OG -301C

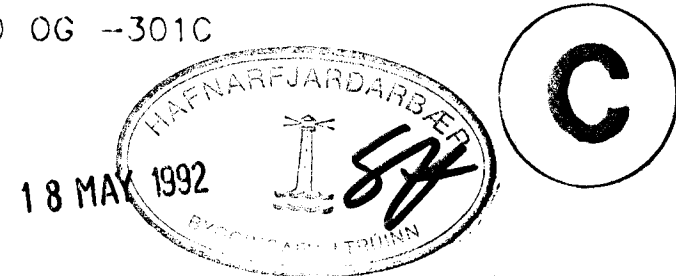

hönnun hf Ráðgjafarverkfæðingar FRV · Síðumúla 1 · 108 Reykjavík
Sími (91)814311 · Utbú: Reyðarförður · Hvolsvöllur

M.		KLUKKUBERG 27-33, HFJ. HREINLÆTISLÖGN: 3. HÆÐ, GRUNNMYND.	E
H.	GGH		D
T.	GGH/KH		C
Y.			B
G.			A