

21


3. HÆÐ. GRUNNMYND 1:50

22

23



24

25

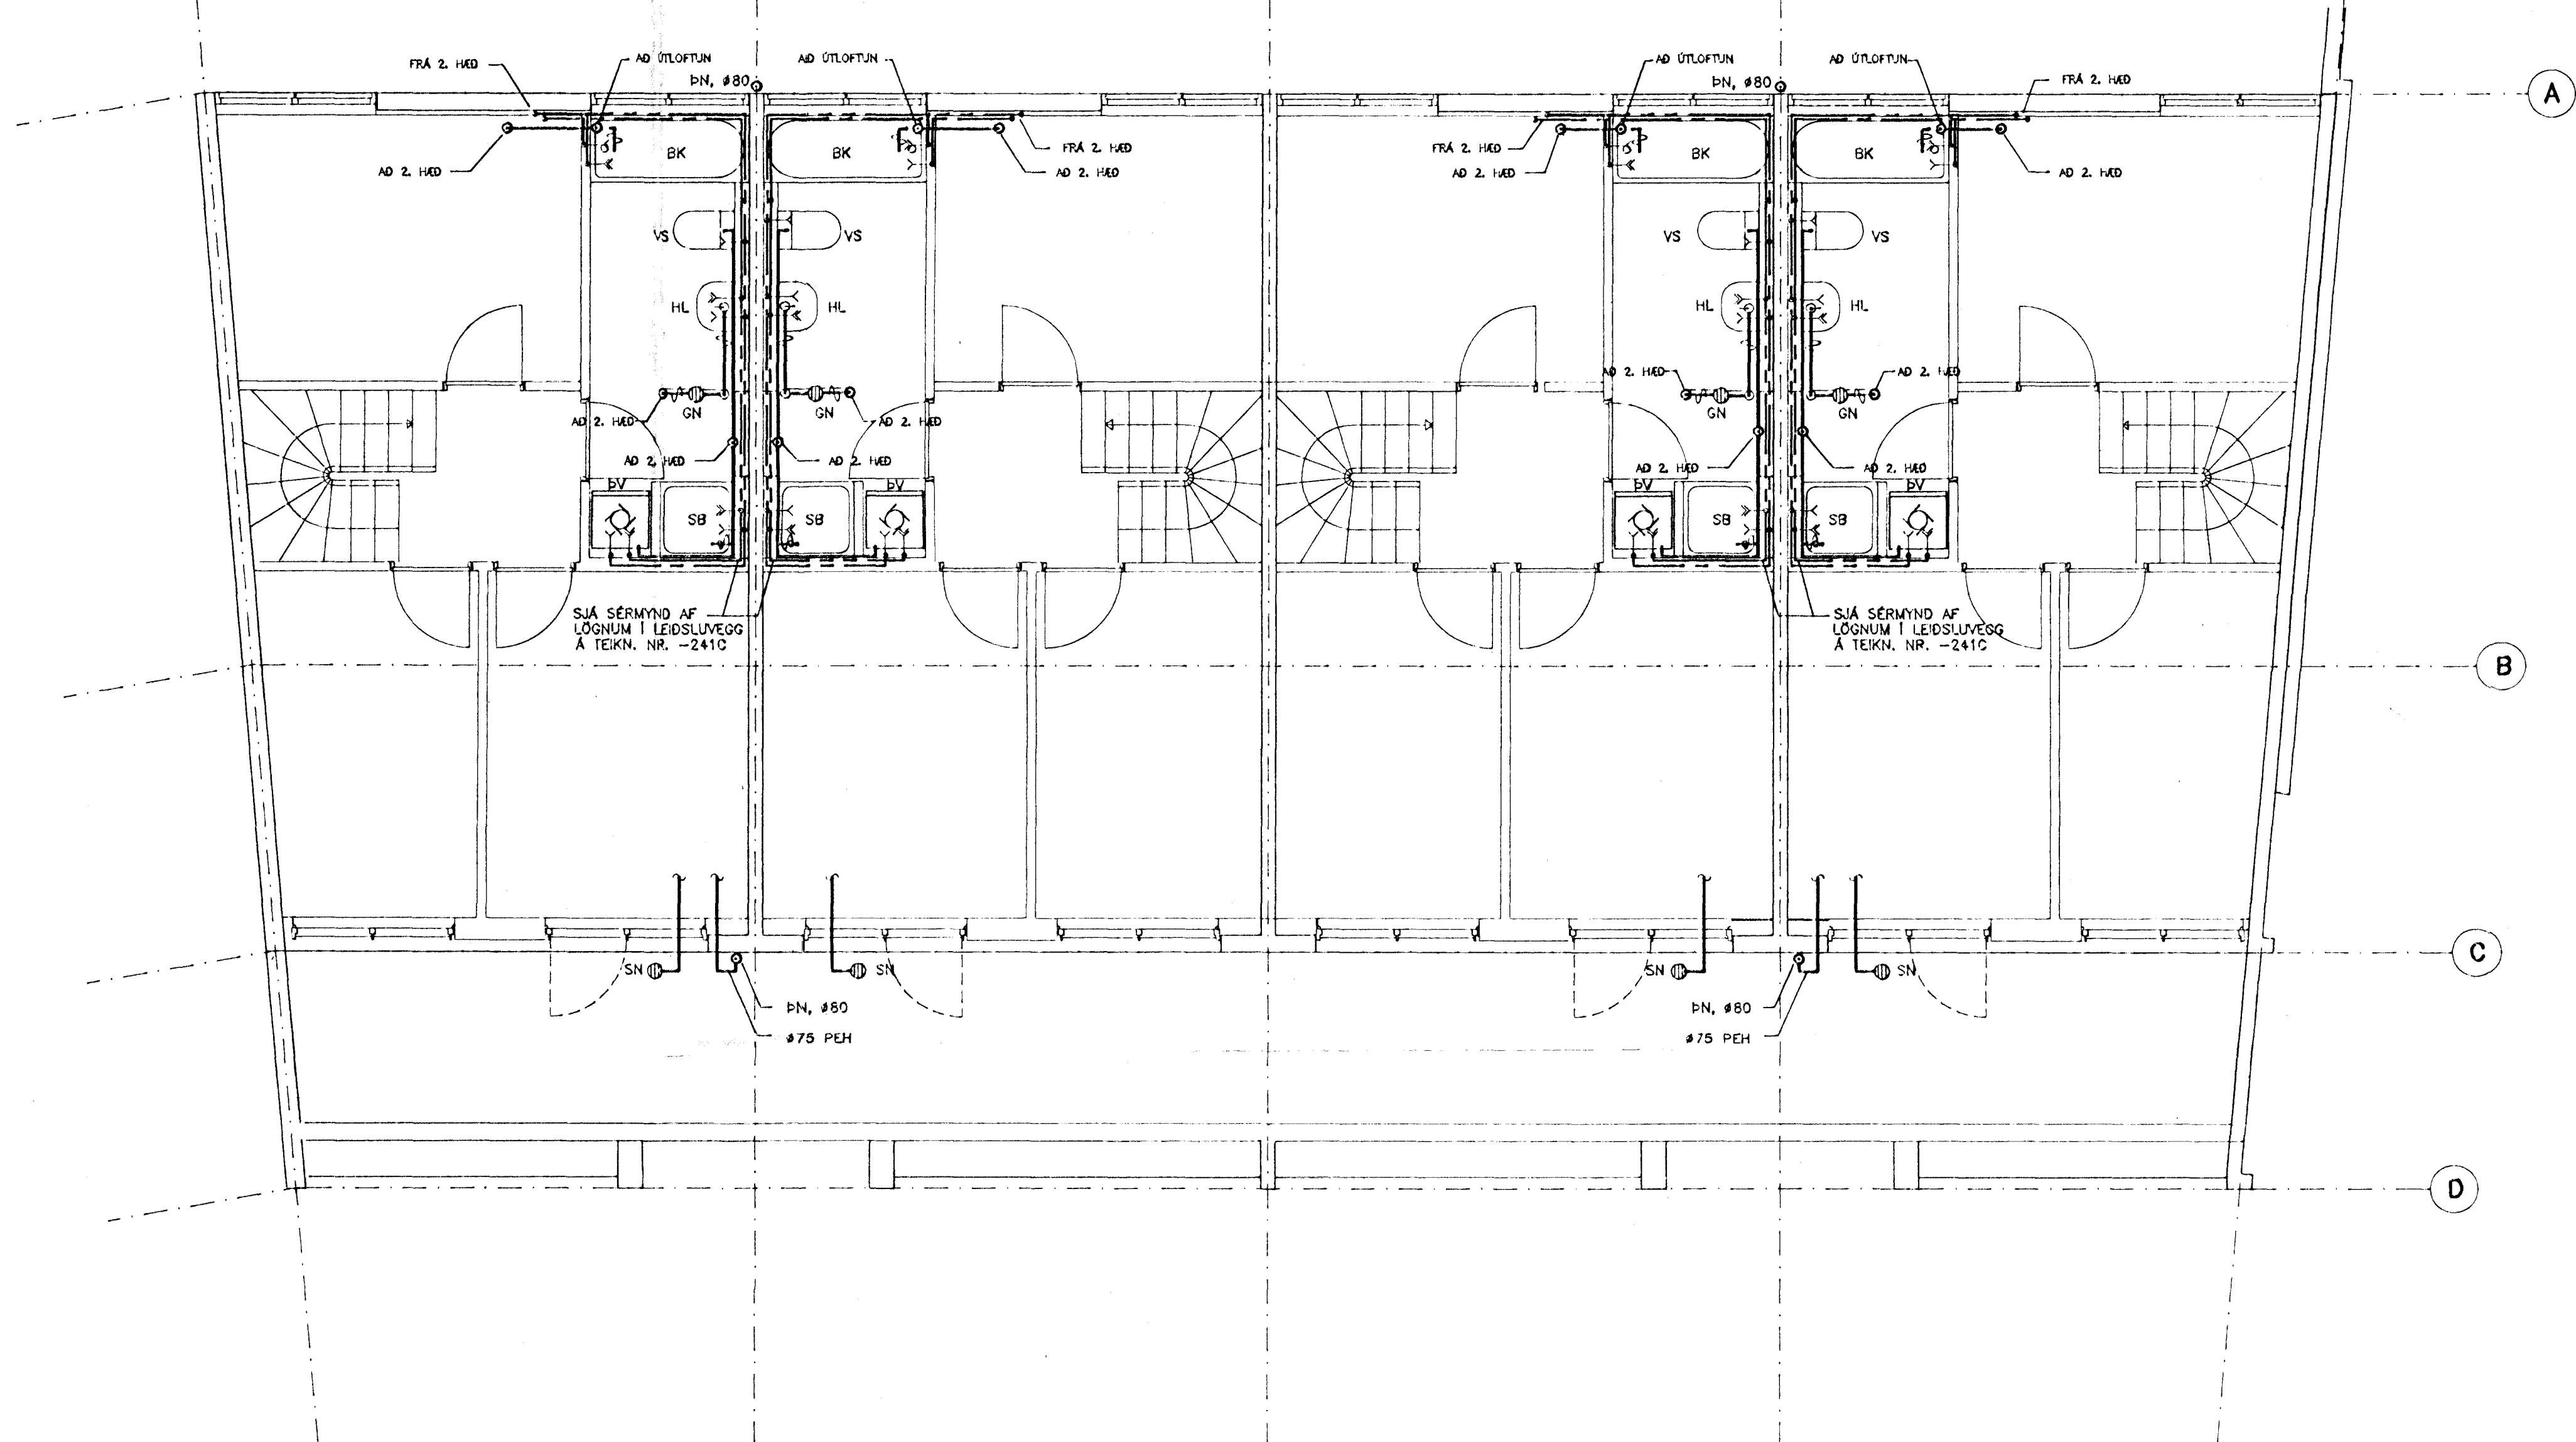

C

SÉRMYNDIR SJÁ TEIKN. NR. --241C OG --341
SKÝRINGAR SJÁ TEIKN. NR. --200 OG --301C

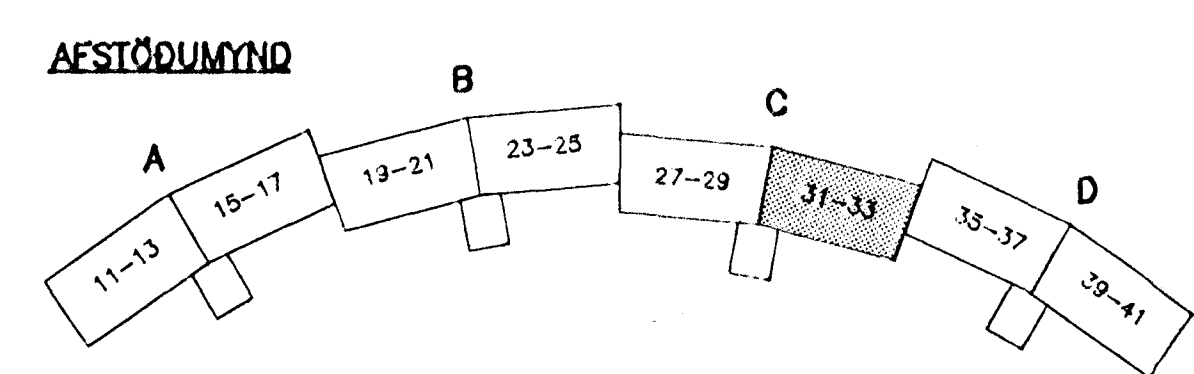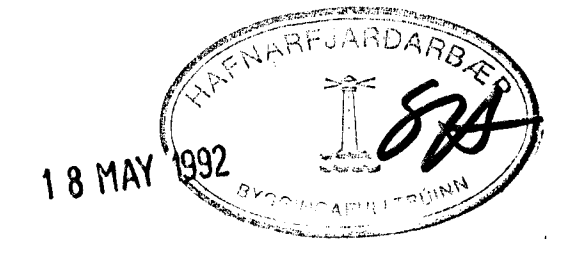

hönnun hf Ráðgjafarverkefningar FRV · Síðumúla 1 · 108 Reykjavík
Sími (91)814311 · Utbu. Reyðarfjörður · Hvolsvöllur

M.	KLUKKUBERG 27-33, HFJ. HREINLÆTISLÖGN: 3. HÆÐ, GRUNNMYND.	E
H. GGH		D
T. GGH/KP		C
Y.		B
G.		A
DÆGS 21.02.1992	SÁMÞ. <i>Rinn Sigurðsson</i> 1:50	90329-222C