



TENGIMYND, 1:50

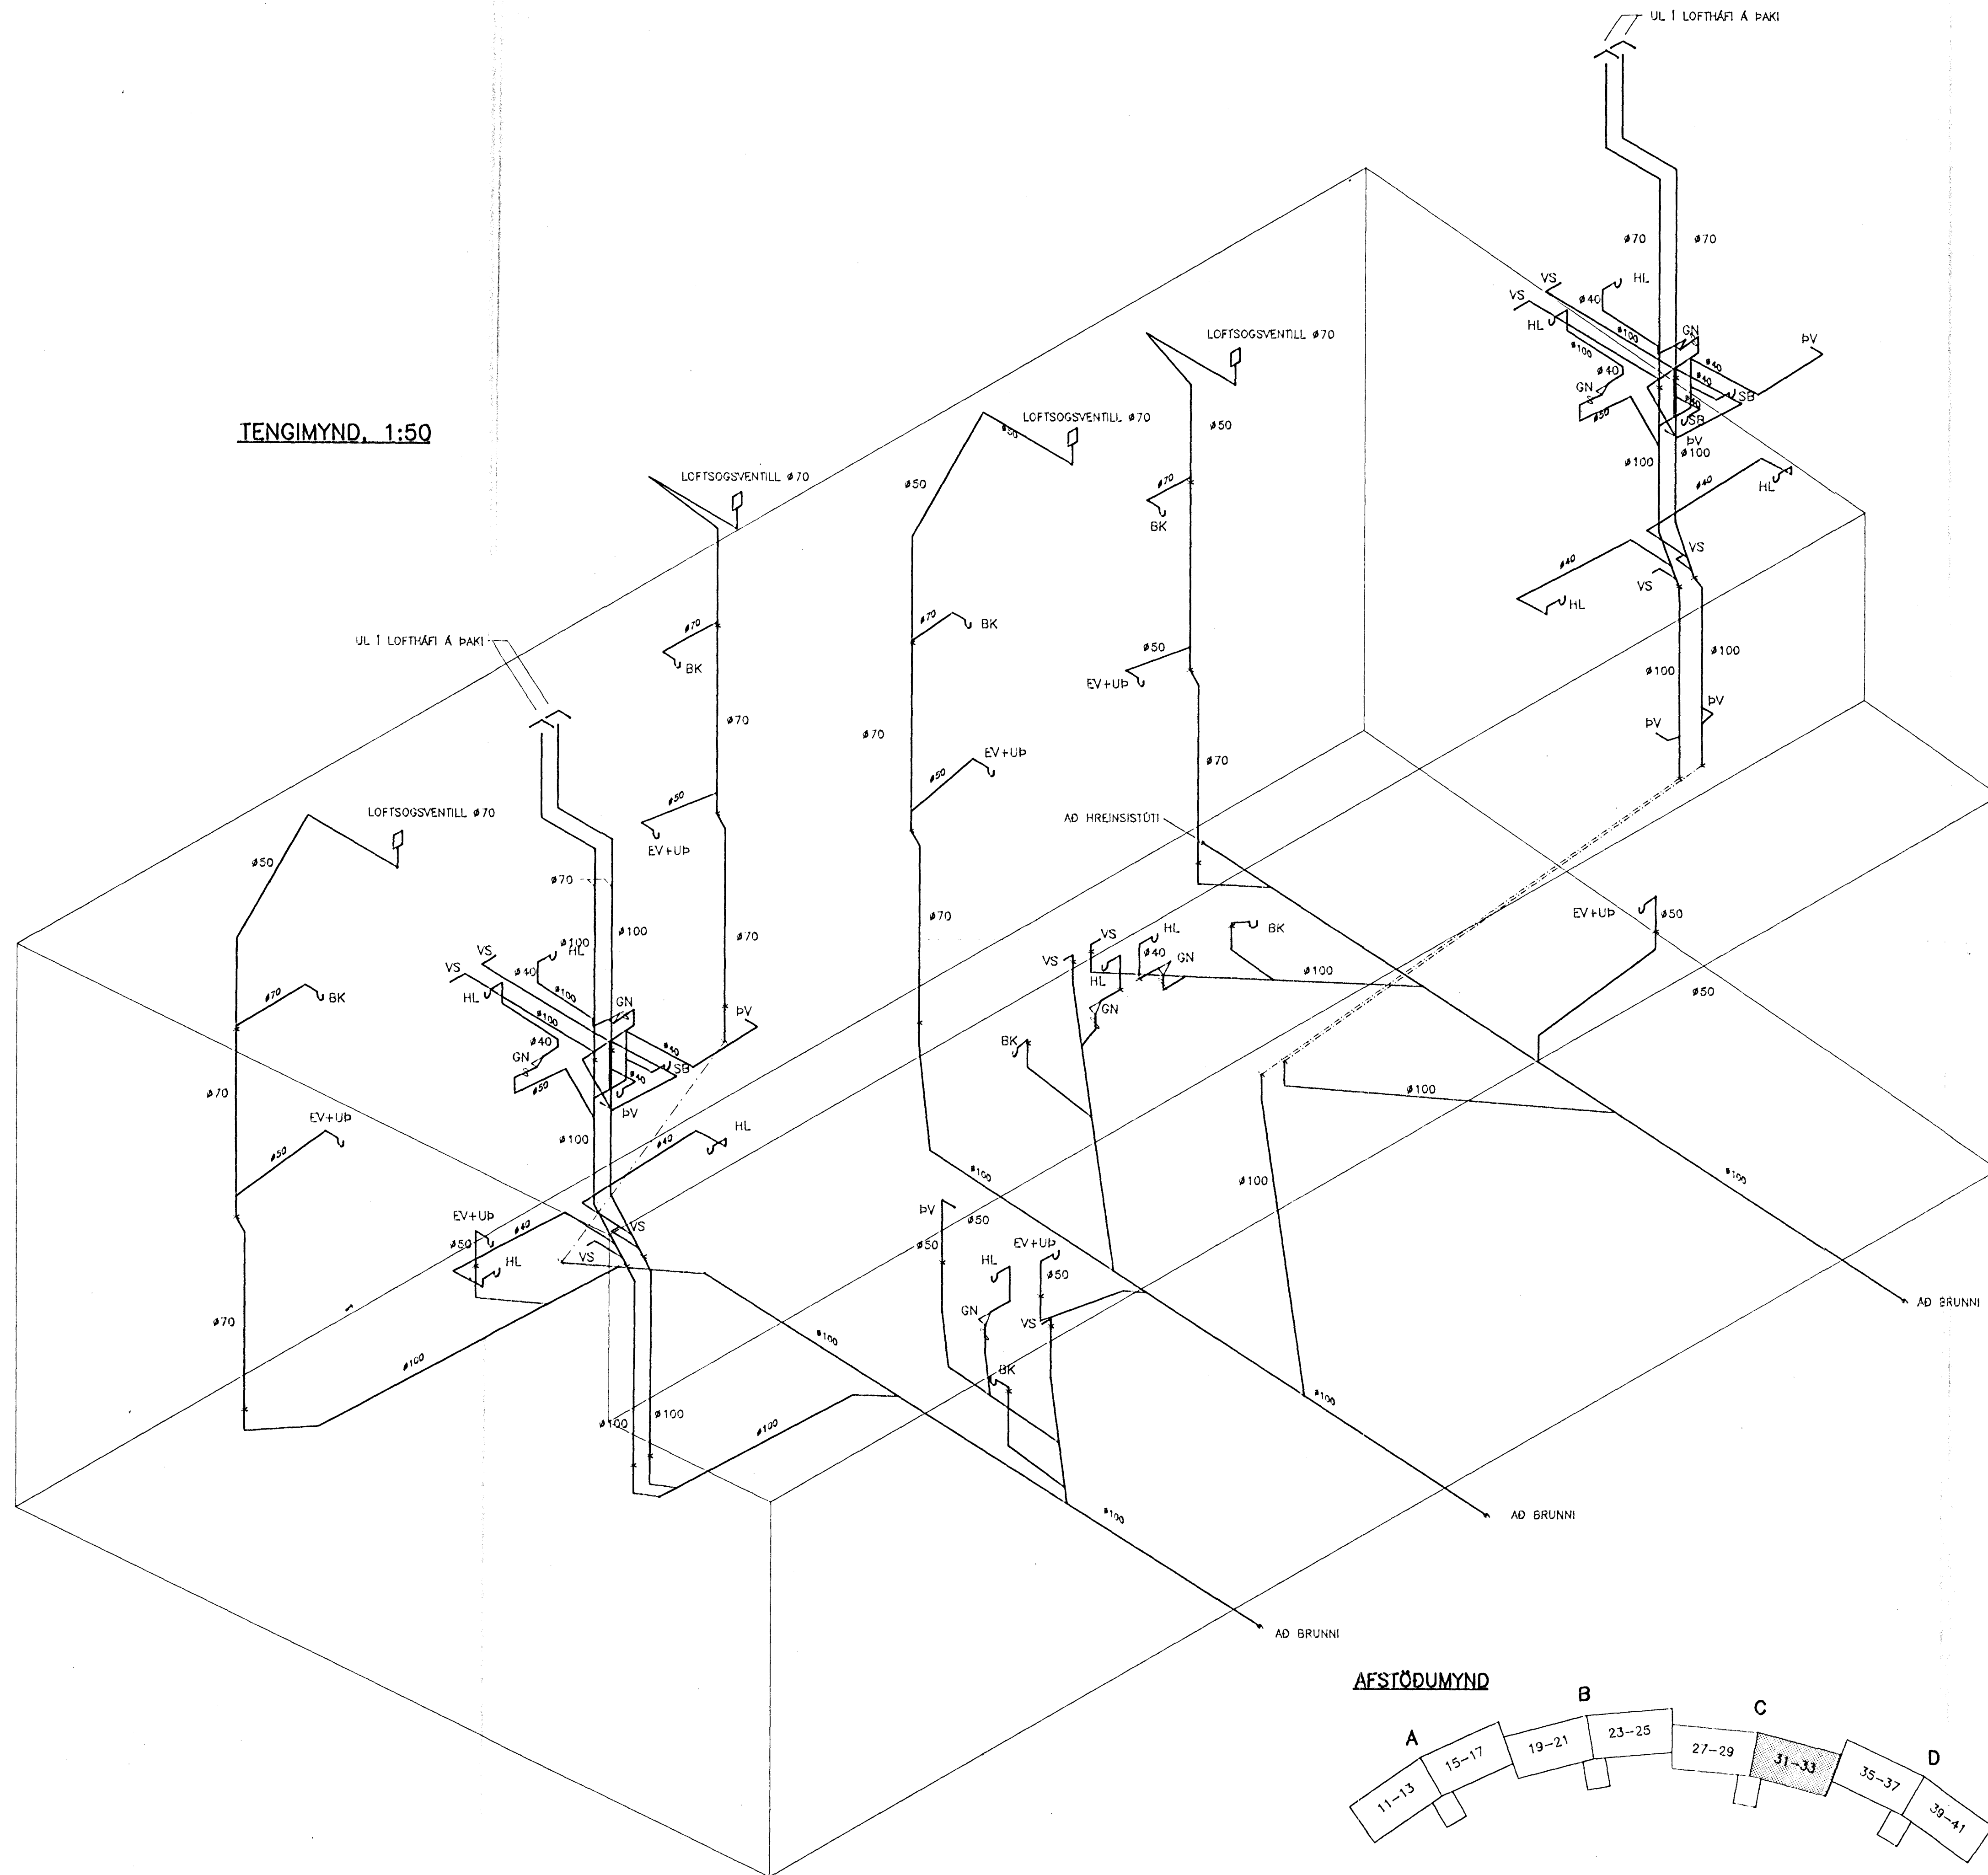


AFSTÖÐUMYND

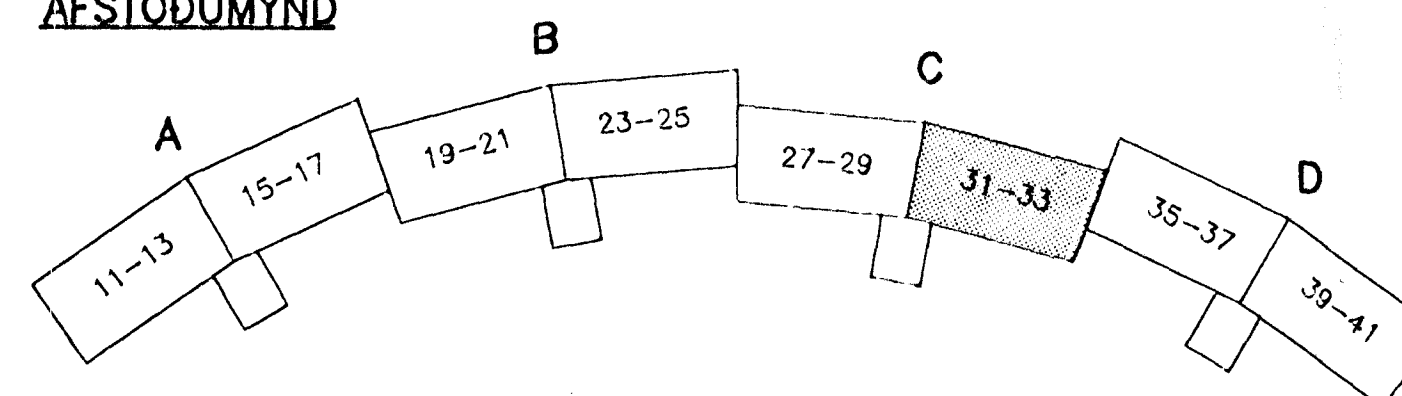

SKÝRINGAR OG SÉRMYNDIR SJÁ TEIKN. NR. -200

C

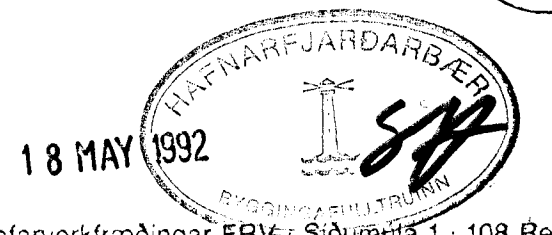

**hönnun hf** Ráðgjafanverkefningar FRV: Síðumúli 1 - 108 Reykjavík  
Sími (91)814311 Utbu: Reyðarfjörður - Hvolsvöllur

M.	KLUKKUBERG 27-33, HFJ.	E
H. GGH		D
T. GGH/KP	FRÁVEITULÖGN;	C
Y.	TENGIMYND	B
G.		A
DAGS 21.02.92	SAUM <i>Rún Sigurðsson</i>	MKV 1:50
		90329-232C