


17


18

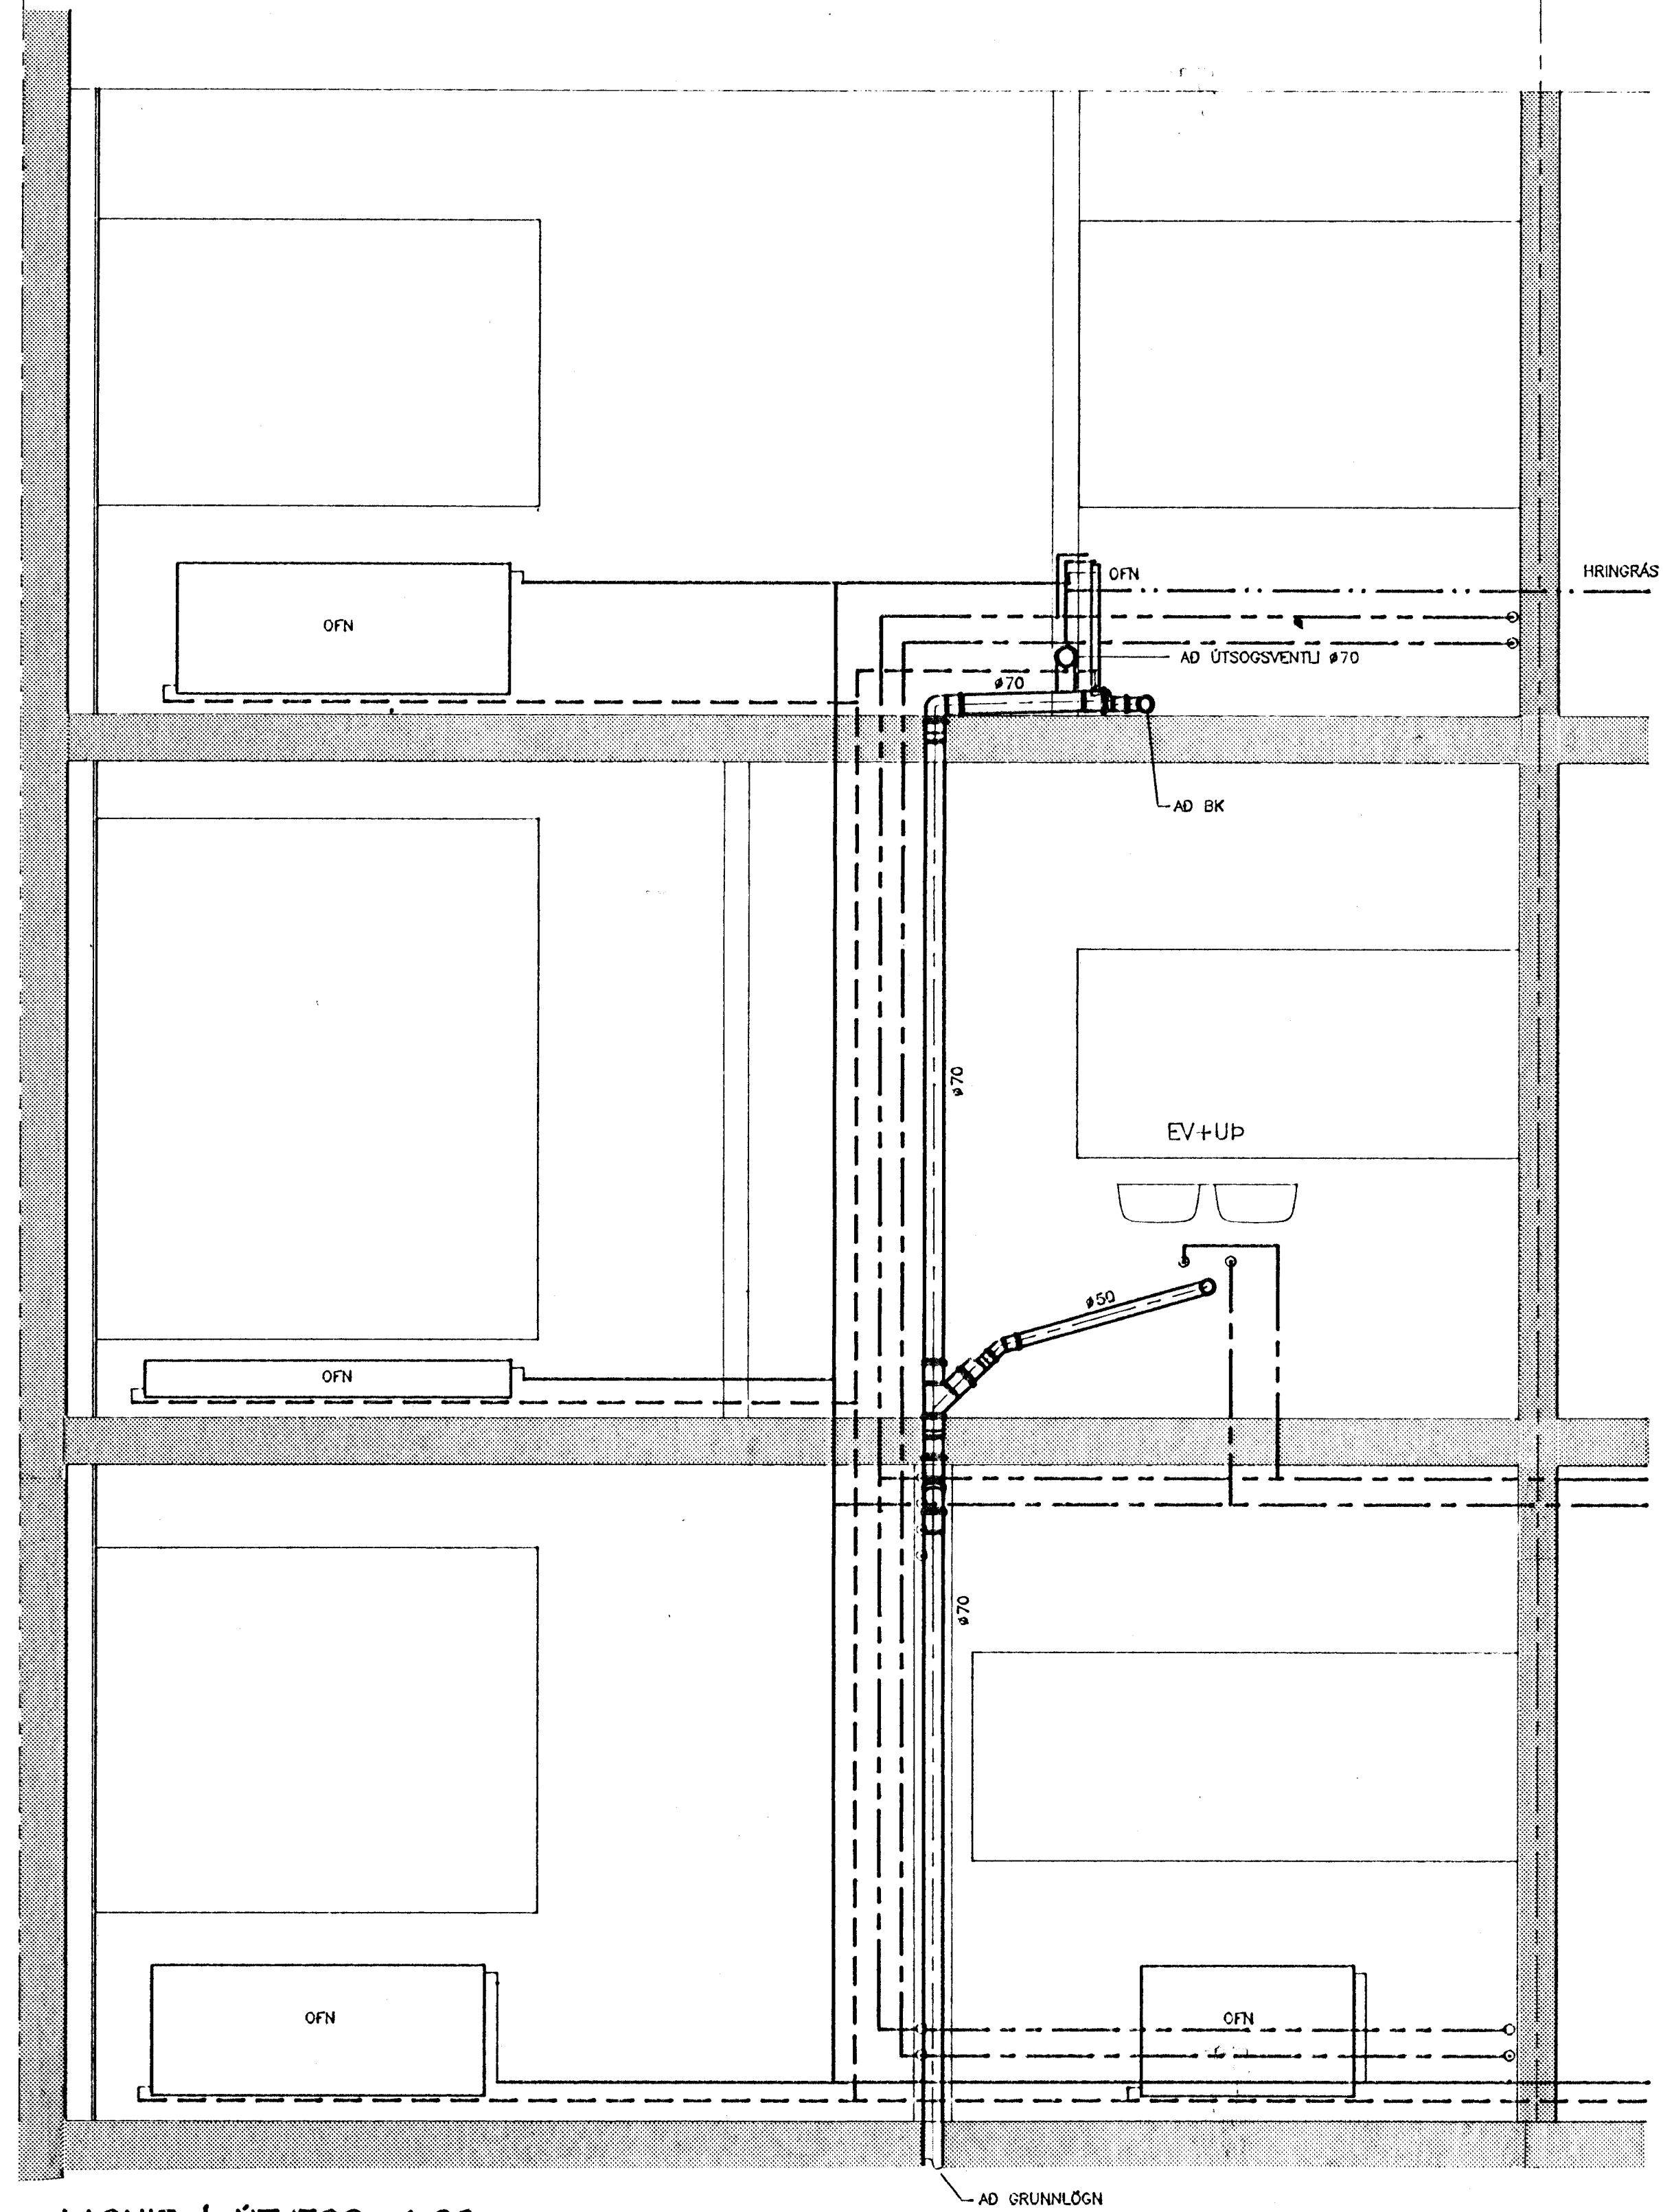

LAGNIR I ÚTVEGG, 1:20

B

A

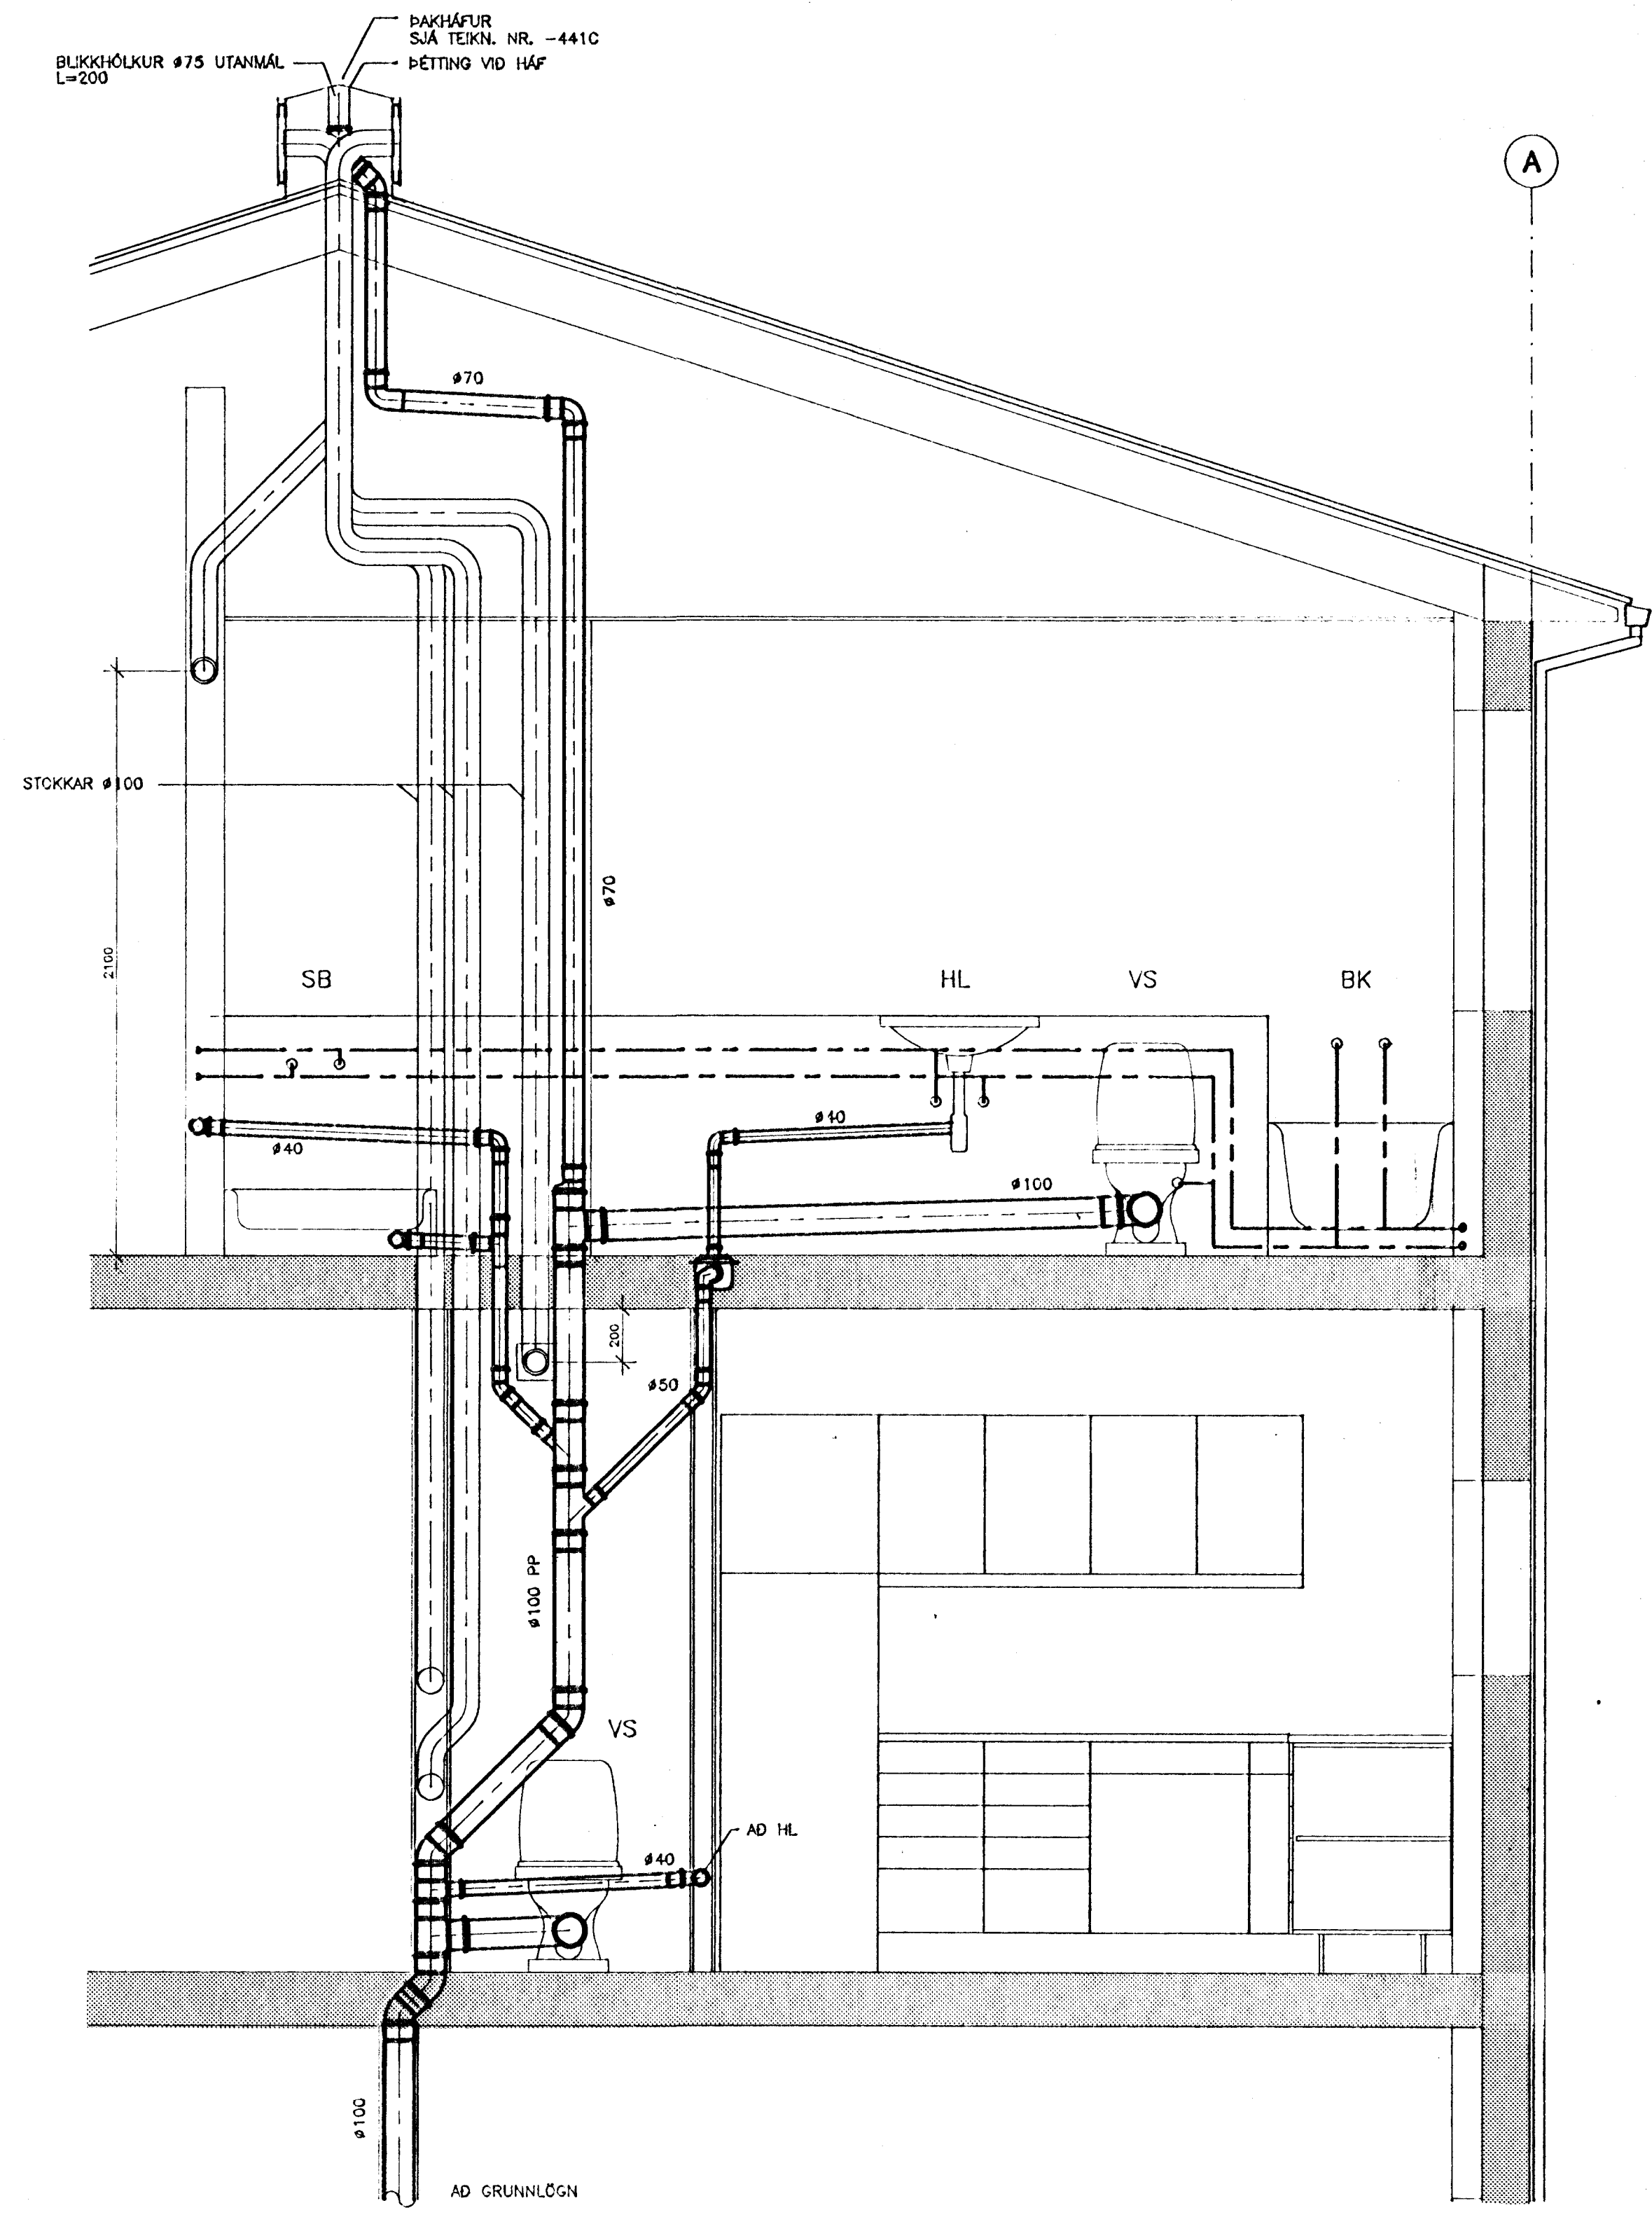


LAGNIR I LAGNAVEGGJUM, 1:20

SKÝRINGAR SJÁ TEKN. NR. -301C

21.02.1992

Áskilp elbi tekni óyill.
hönnun hf Ráðgjafarverkefnding FRV · Síðumúla 1 · 108 Reykjavík
 Sími (91)814311 · Utíbú: Reyðarfjörður · Hvolsvöllur

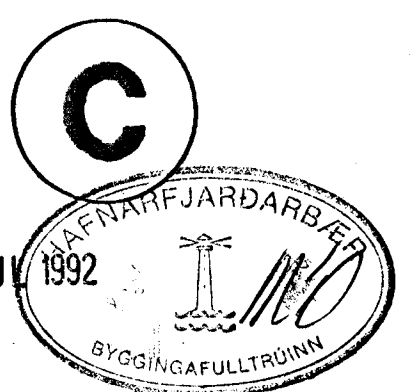

M.	KLUKKUBERG 27-33, HFJ.	E
H. GGH		D
T. GGH/k	HREINLÆTISLÖGN OG LOFTRÆSING;	C
Y.	SÉRMYNDIR (LEIÐSLUVEGGIR O.F.L.)	B
G. 110-B		A 6/3/92 GGH
DAGS	21.02.1992	21.02.1992
SAMP	<i>Blues Sigmundsson</i>	21.02.1992
241C.DWG	1:20	90329-241C