



TENGIMYND, 1:50

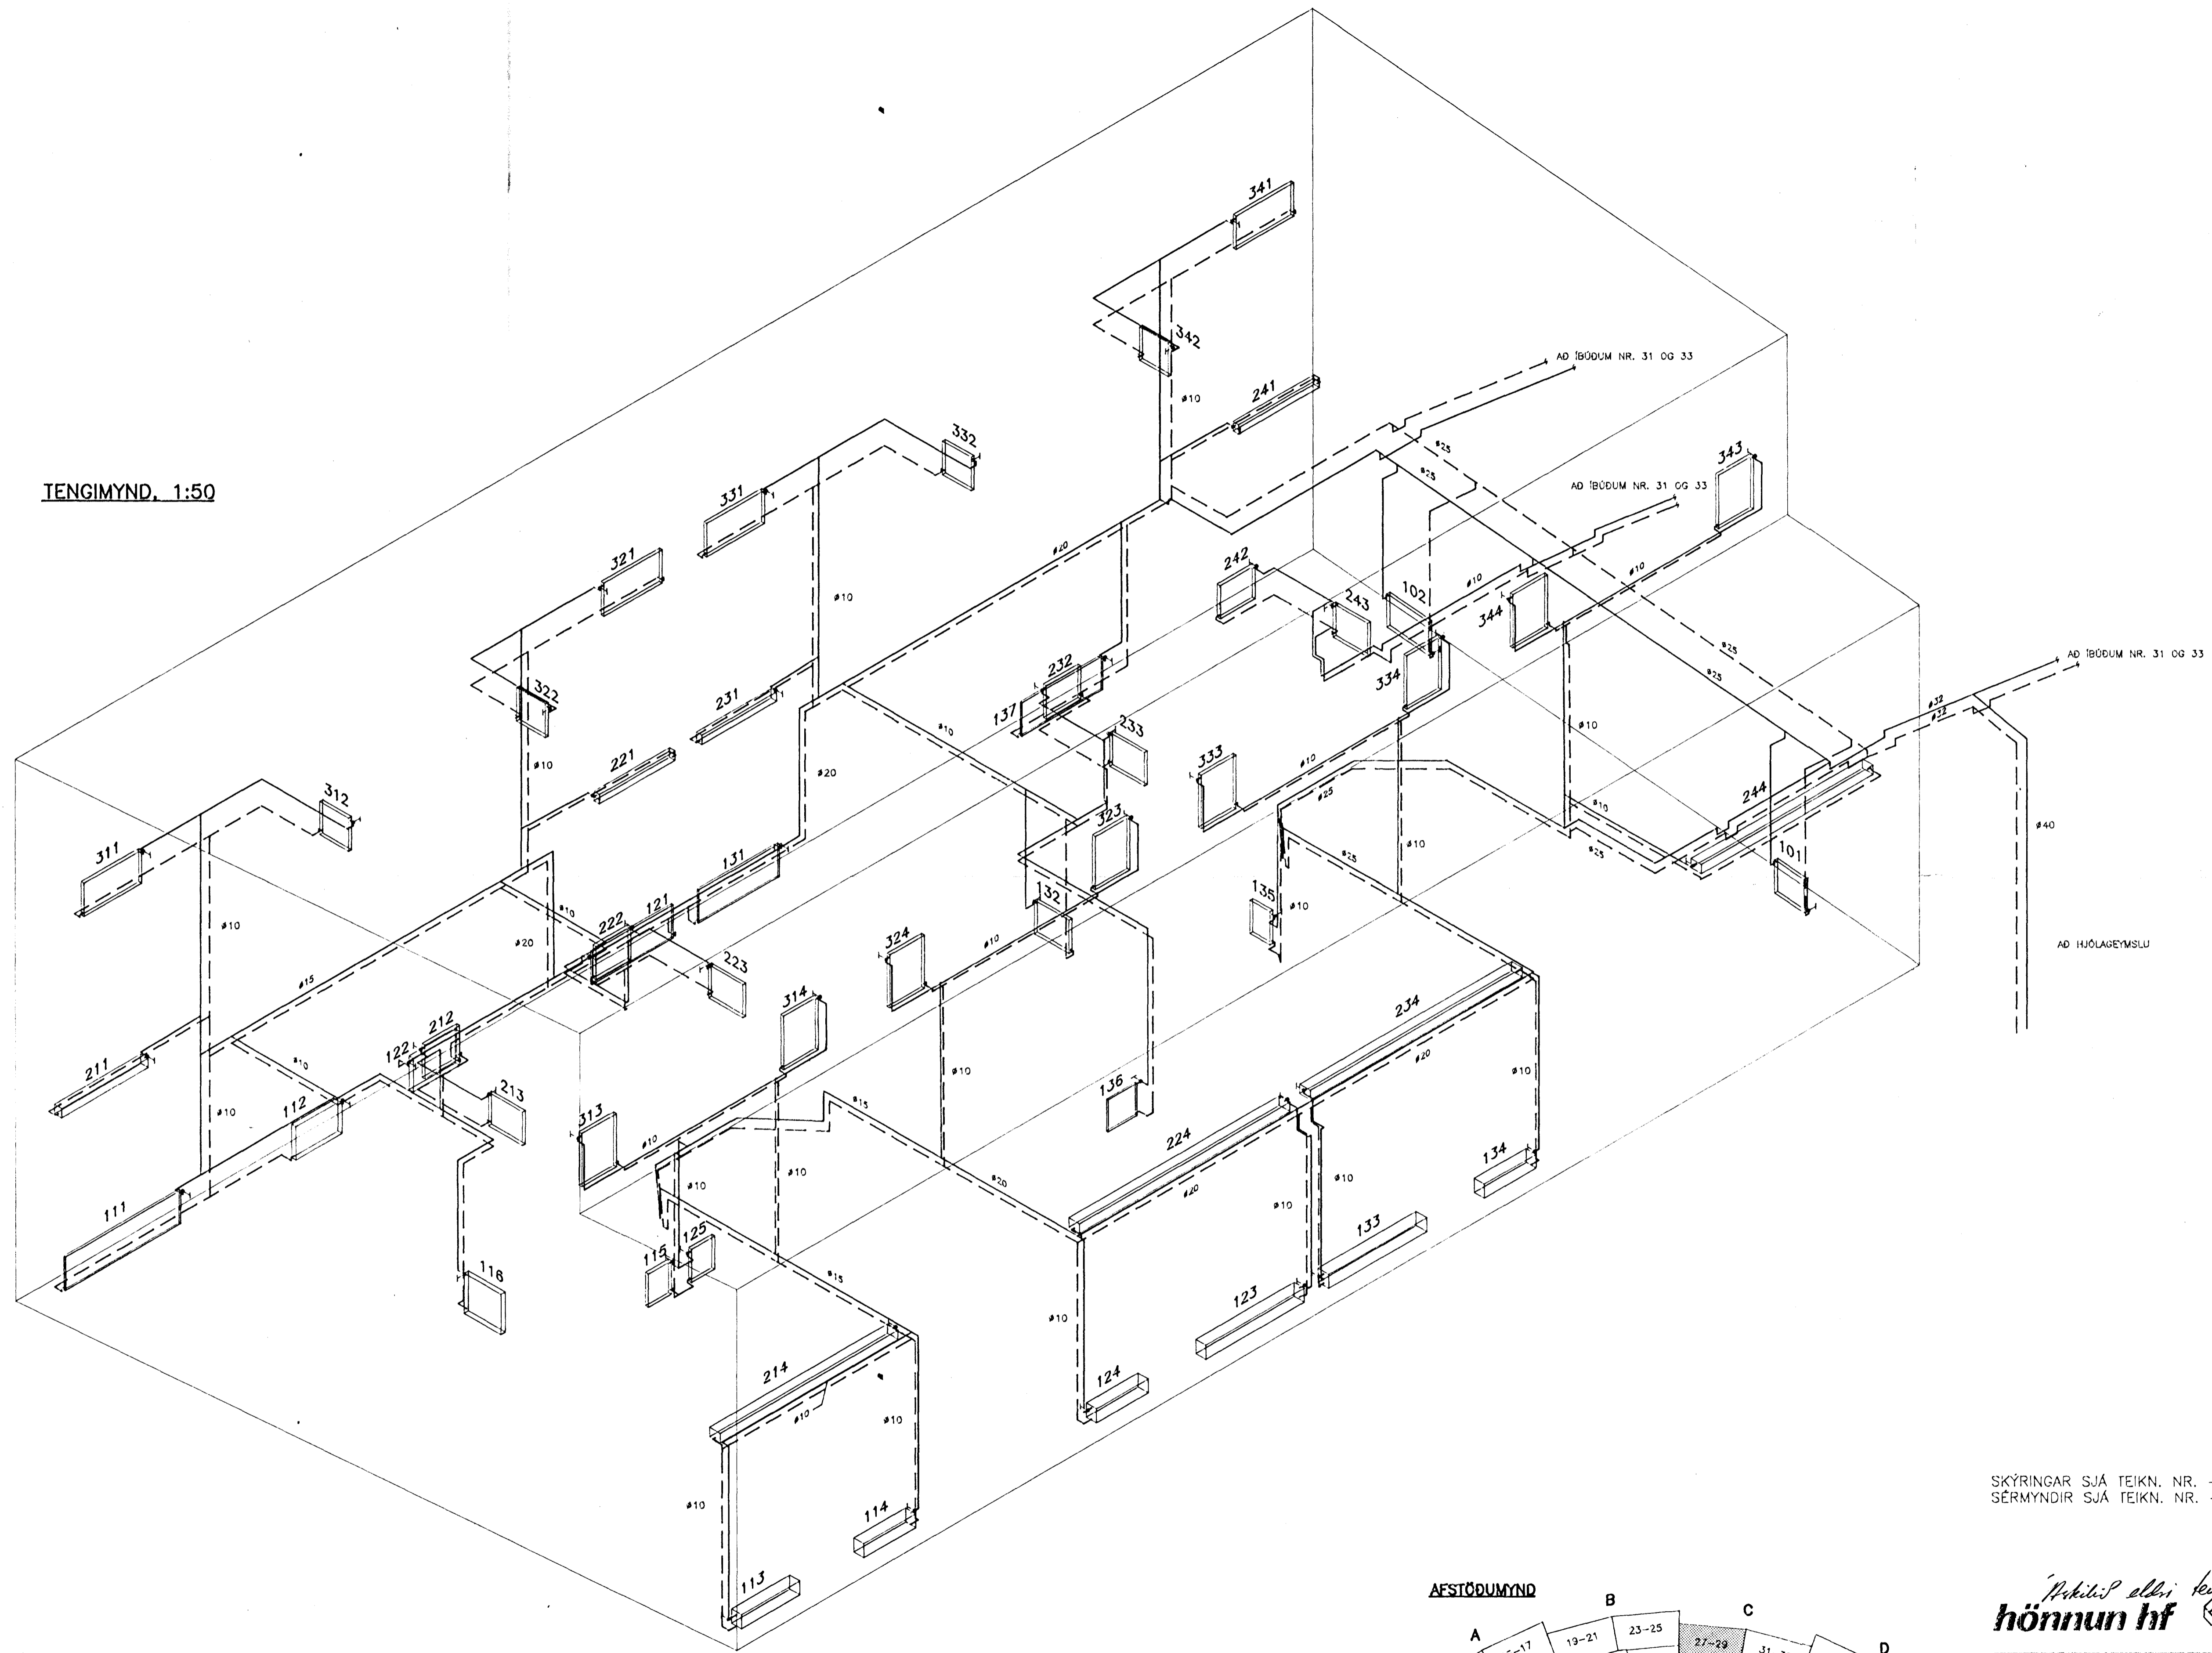

SKÝRINGAR SJÁ TEIKN. NR. --401C
SÉRMYNDIR SJÁ TEIKN. NR. --441C

C

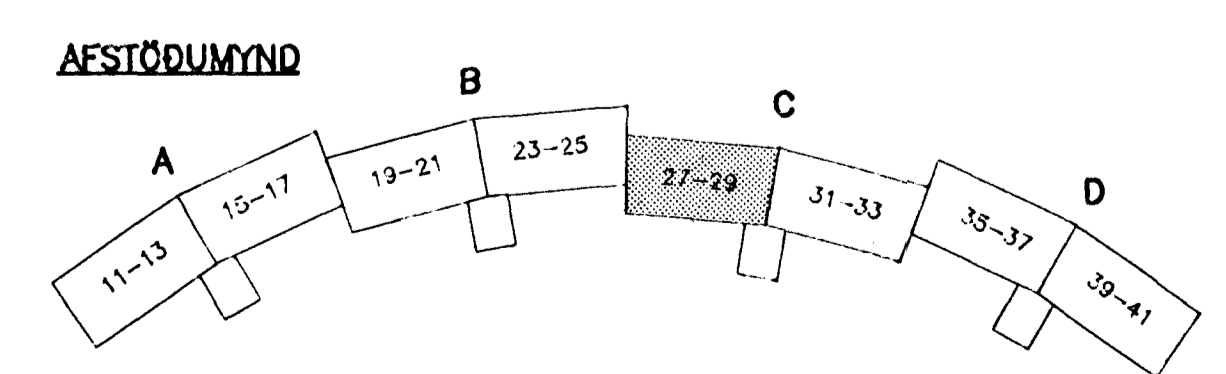

03 JUL 1992
hönnun hf
Ráðgjafanærkerfiðningar FRV Síðumúli 100 Reykjavík
Sími 191-31431 Utbú Reyðarfjörður Hvolsvöllur

M.	KLUKKUBERG 27-33, HFJ.	E
H		D
T	HITALÖGN:	C
Y.	TENGIMYND.	B
0110-19		A 01.07.92 GGH
1:50	90329-431C	

4310.0WG / 1=40.75