


TENGIMYND, 1:50

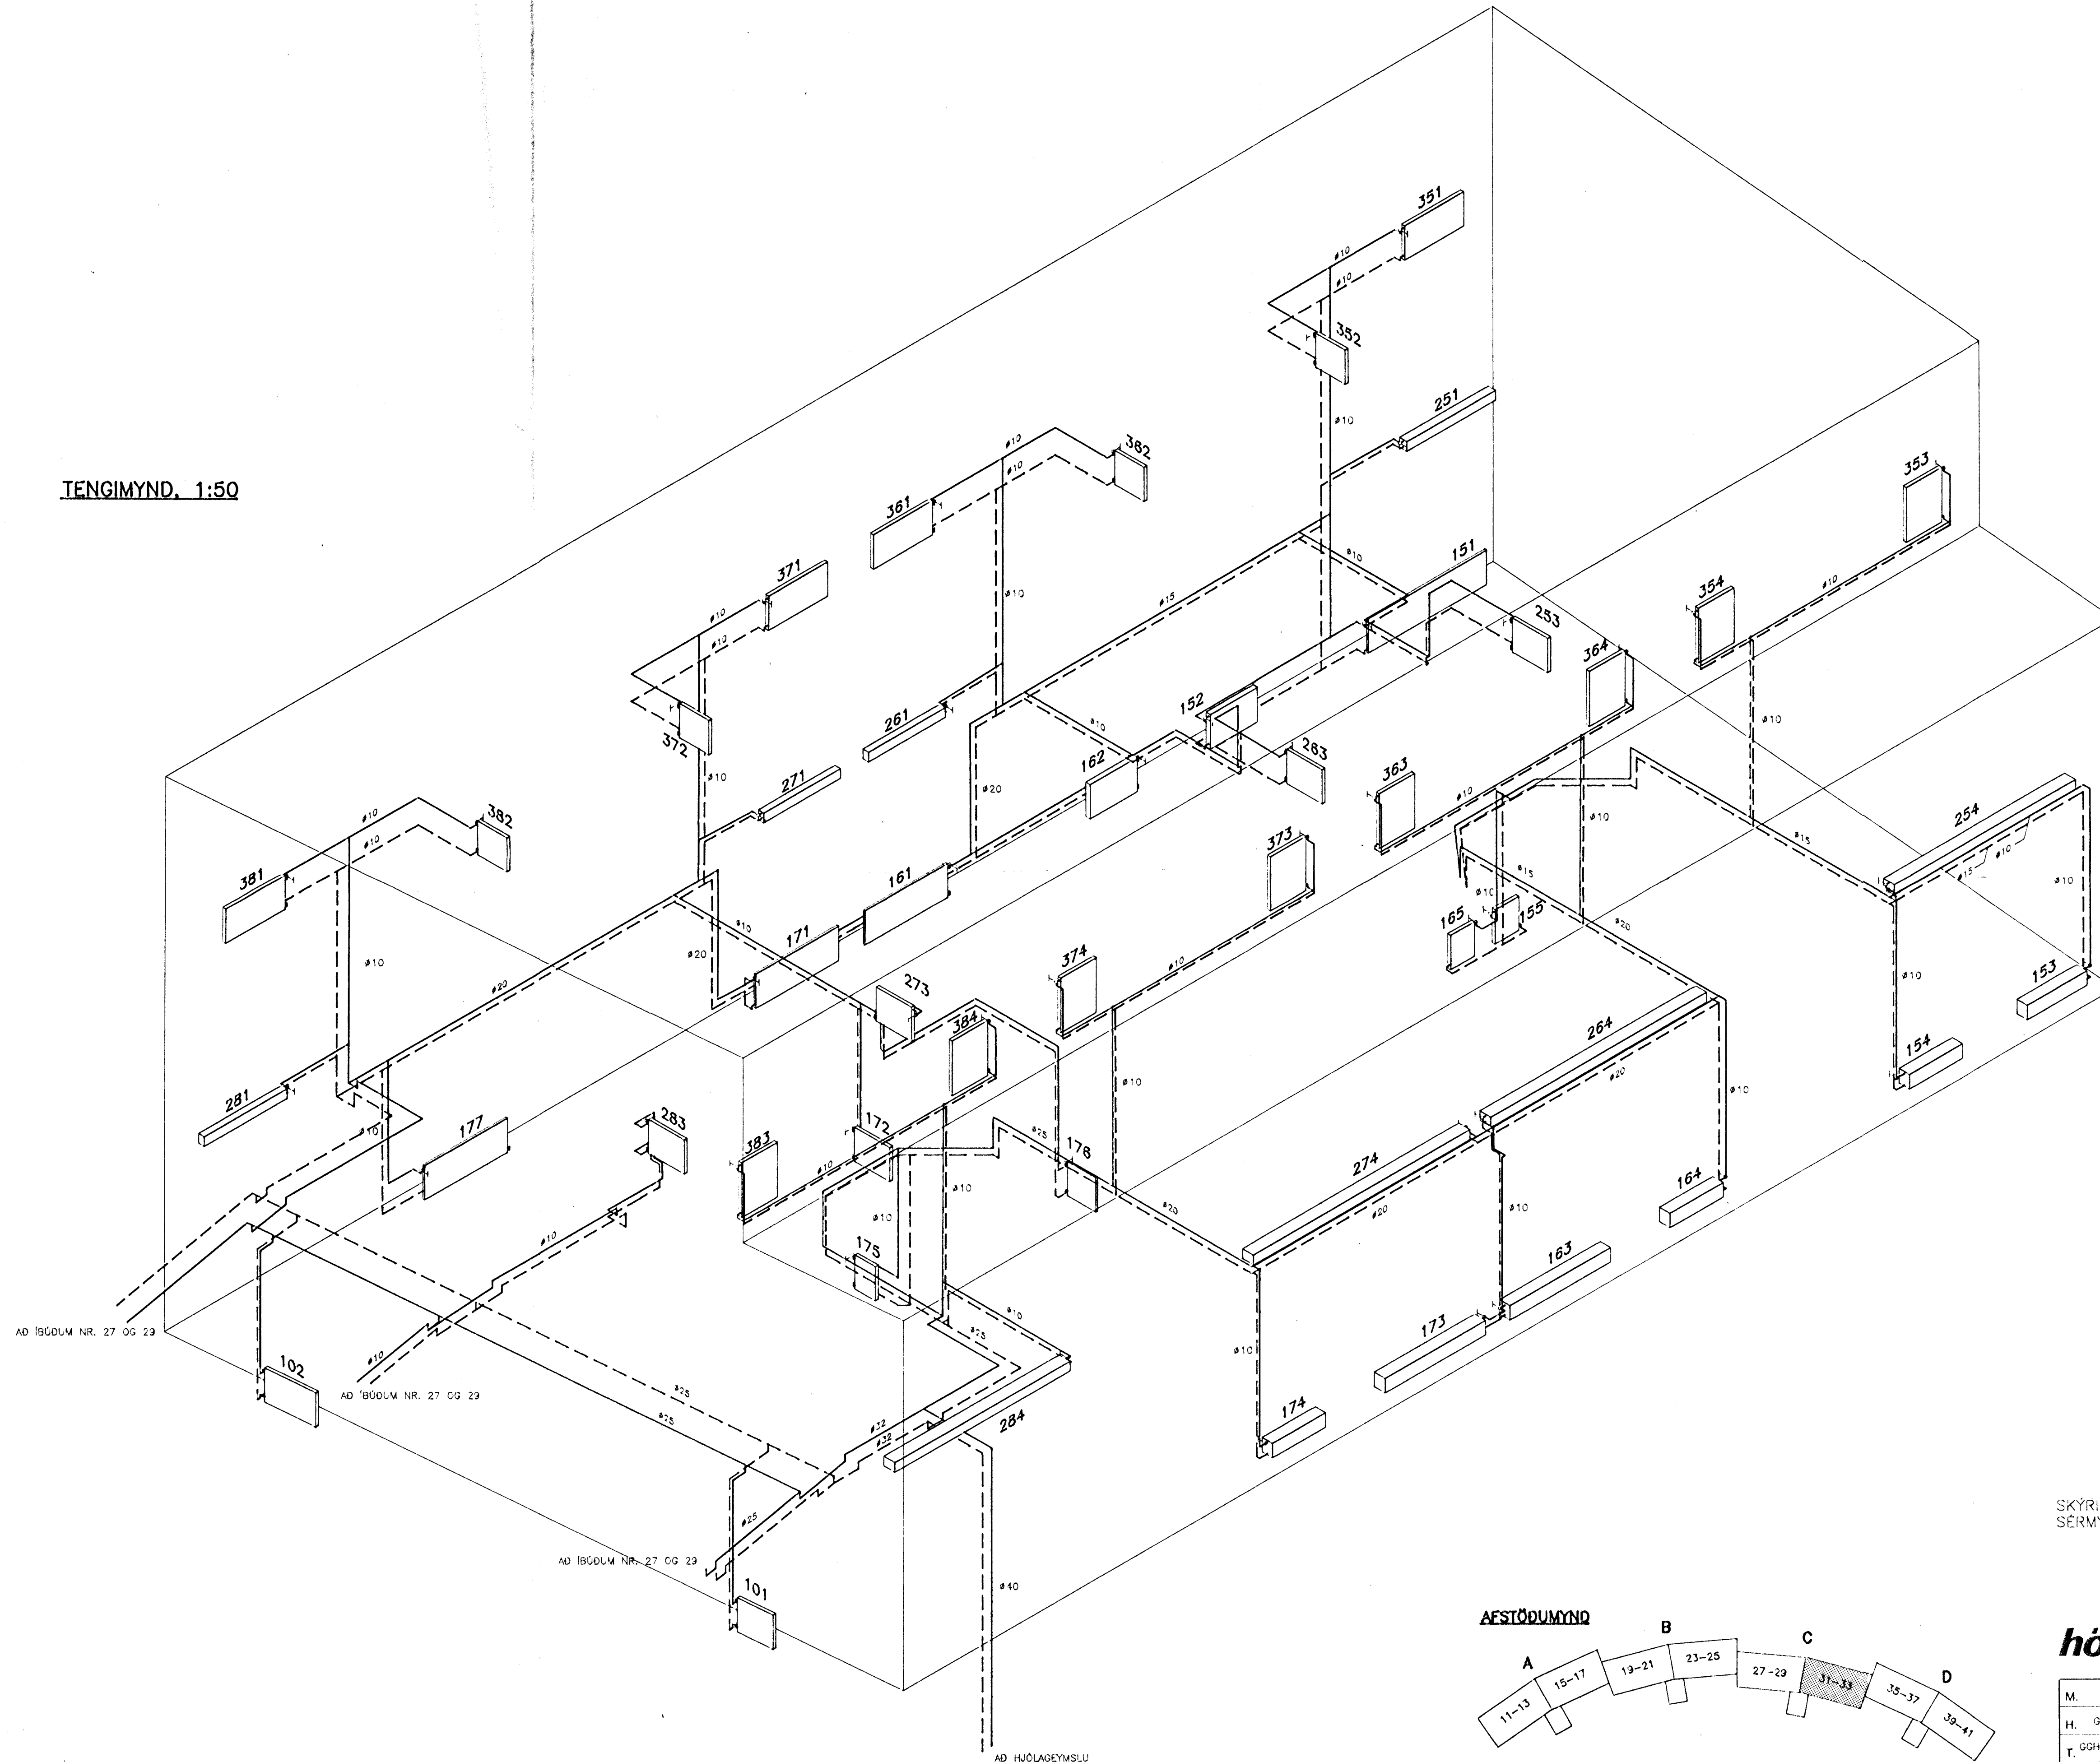


AD 'BÓÐLM NR. 27 OG 23

AD 'BÓÐLM NR. 27 OG 23


AD 'BÓÐLM NR. 27 OG 23

AD HJÓLAGEYMSLU

SKÝRINGAR SJÁ TEIKN. NR. -401C  
SERMYNDIR SJÁ TEIKN. NR. -441C

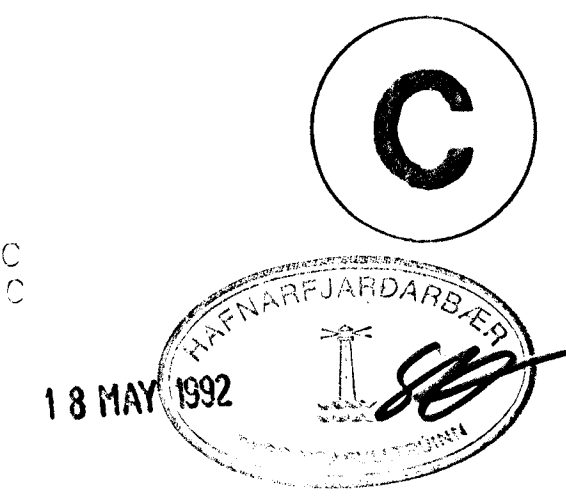

AFTÖÐUMYND

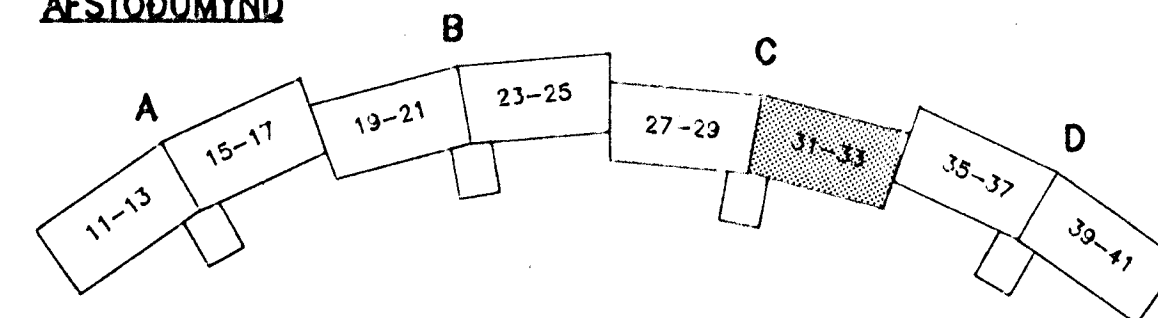

**hönnun hf** Ráðgjafarverkfæðingafyrirbætur (FRV) Síðumúla 1 - 108 Reykjavík  
Sími (91)814311 - Útboi: Reyðarförður - Hvítavöllum

|                    |                            |  |            |
|--------------------|----------------------------|--|------------|
| M.                 |                            | <b>KLUKKUBERG 27-33, HFJ.</b><br><br>HITALÖGN;<br>TENGIMYND. | E          |
| H.                 | GGH                        |  | D          |
| T.                 | GGH/KP                     |  | C          |
| Y.                 |                            |  | B          |
| G.                 |                            |  | A          |
| DAGS<br>21.02.1992 | SAMM<br><i>[Signature]</i> | MKV<br>1:50  | 90329-432C |