
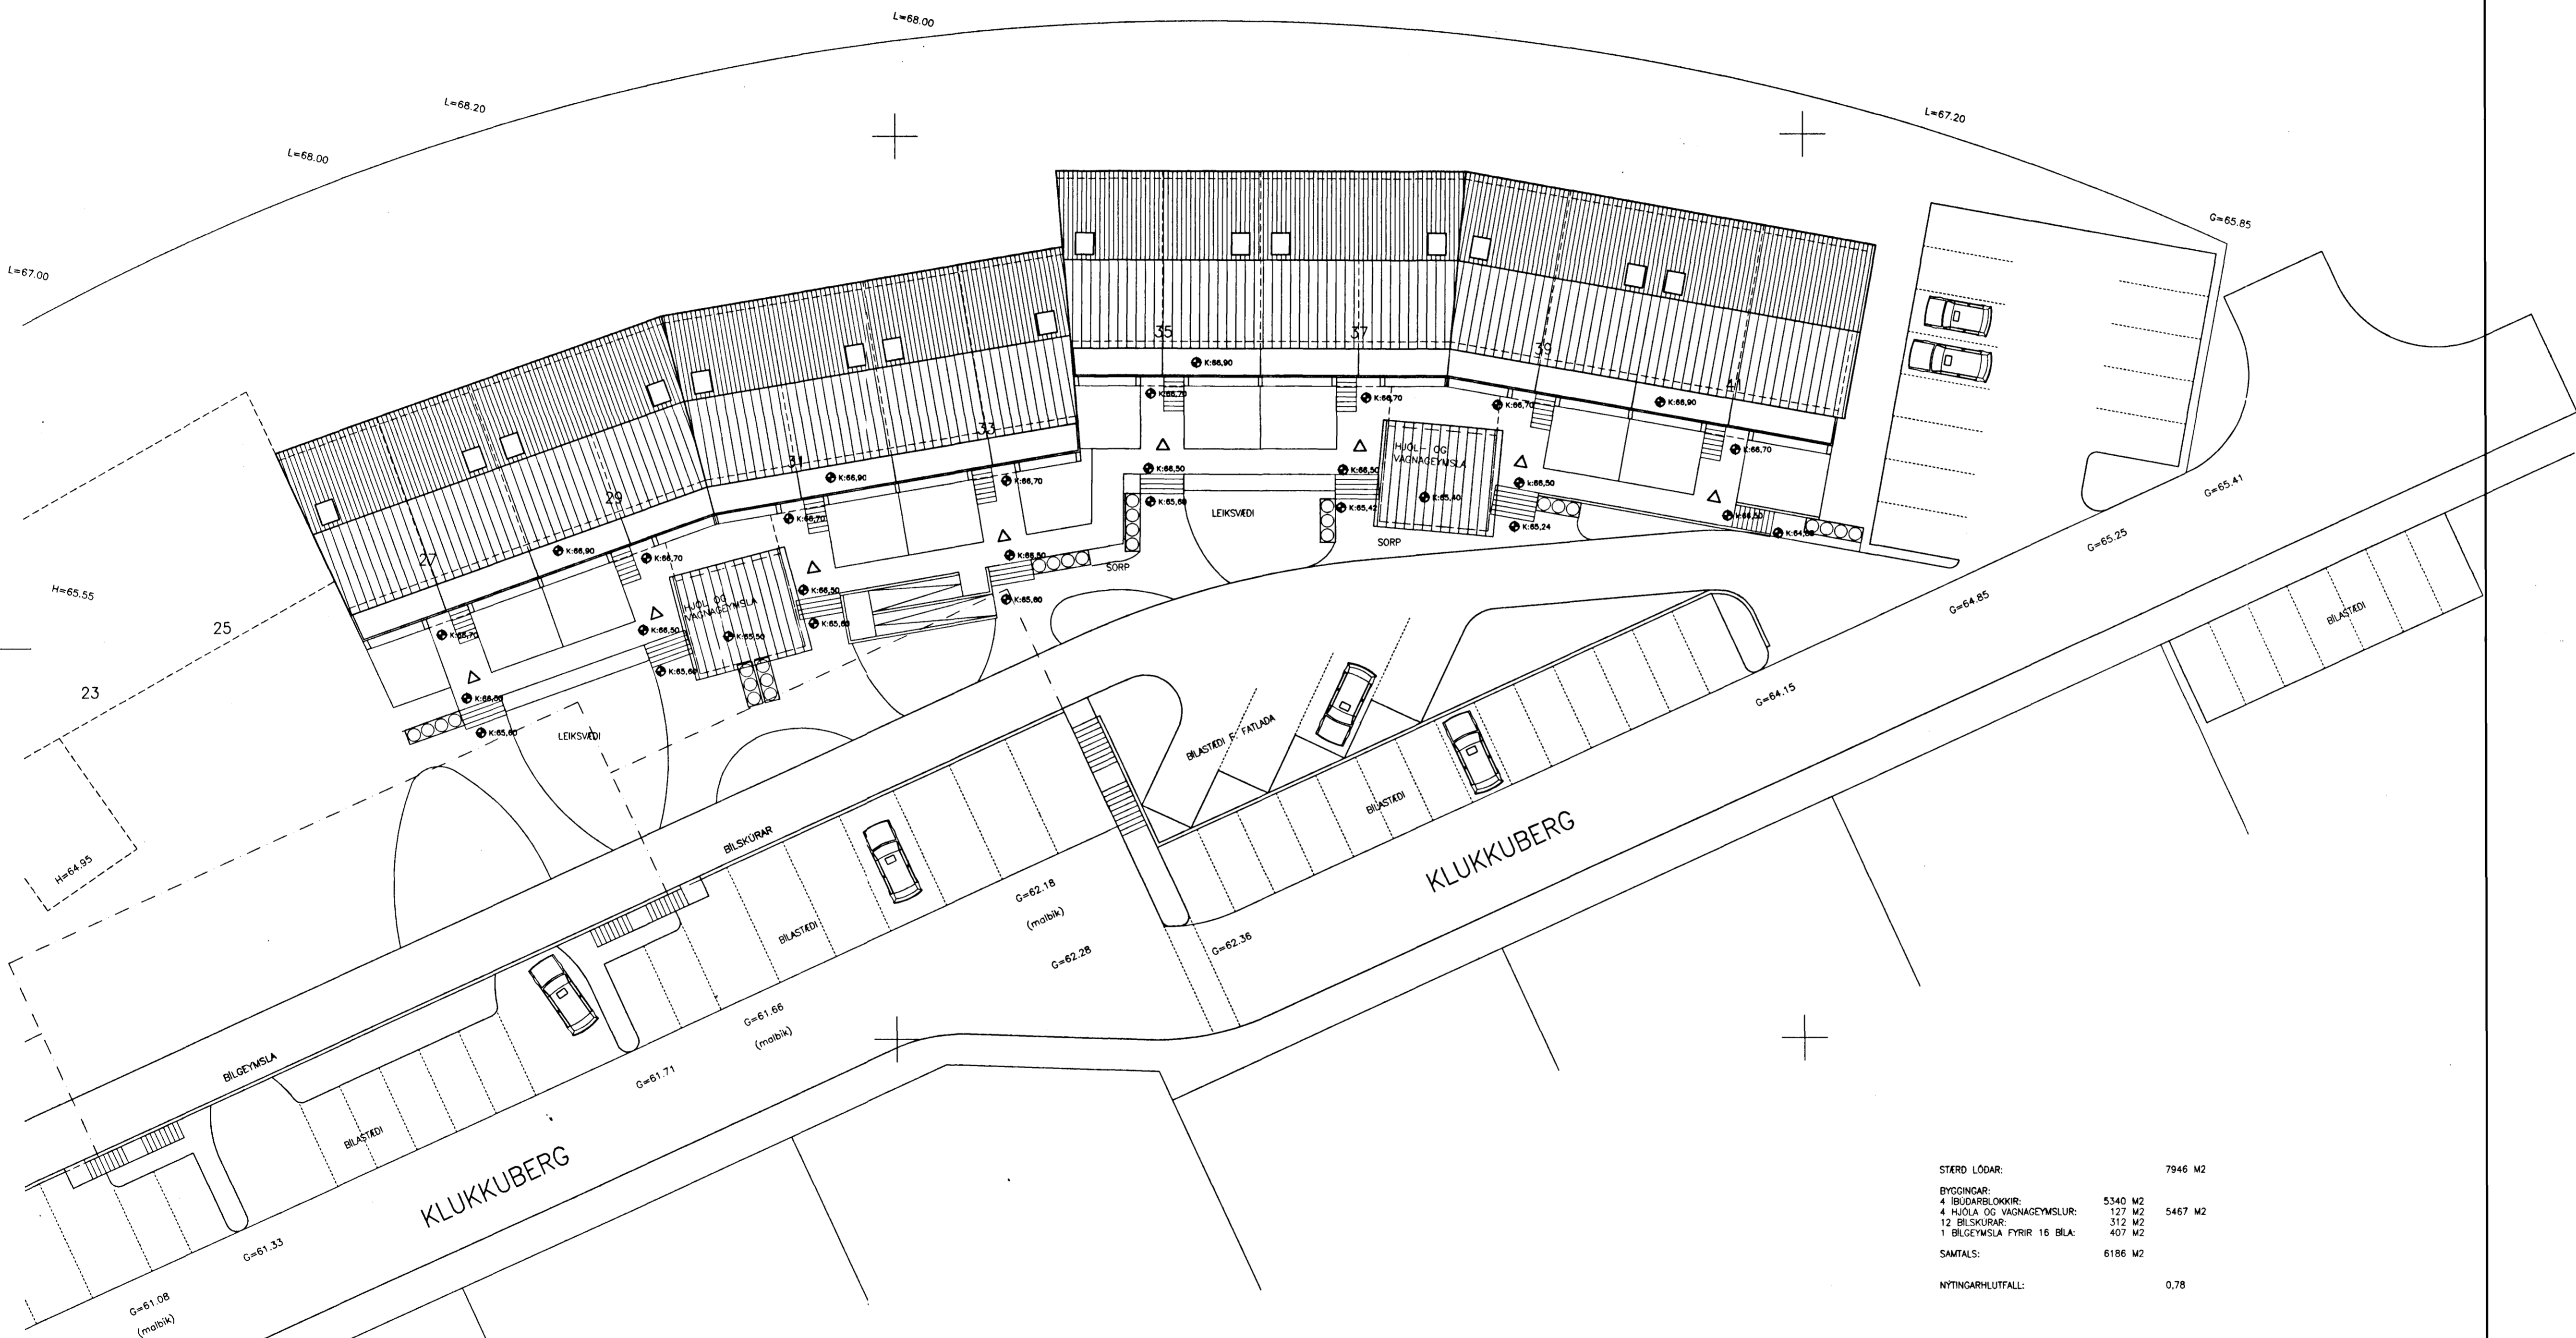


Safnmynd af teikningu byggisá
nefndar þ. 15. 5. 19 91

BYGGINGARULLTRÚNN
Í HAFNARFIRDI

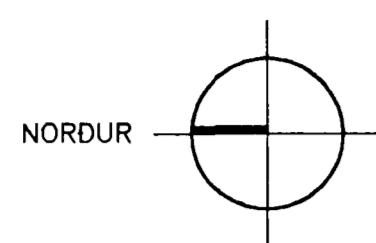

STÆRÐ LÓÐAR:	7946 M ²
BYGGINGAR:	
4 ISUARBLOKKIR:	5340 M ²
4 HJÓLA OG VAGNAGEYMSLUR:	127 M ²
12 BILSKURAR:	312 M ²
1 BILGEYMSLA FYRIR 16 BÍLA:	407 M ²
SAMTALS:	6186 M ²
NYTINGARHLUTFALL:	0,78

Blank lines for notes or comments.

BREYTT: DACS: LYSING: TEIKNAD:

SETBERGSHLÍÐ



BATTERIÐ
ARKITEKTAR
HAFNARSTRETI 17
IS 101 REYKJAVÍK
SÍMI: 623355, FAX: 623708
KENNITALA: 450788-1559
JÓN OLAFUR OLAFSSON FAI
SIGURDUR EINARSSON FAI

KLUKKUBERG 27-41

AFSTÖÐUMYND

MKV: 1:200	DACS: 10.05.91
TEIKNAD: SE/JÓL	SAMPYKKT: SE/JÓL
HANNAÐ: <i>Jón Olafur Olafsson</i>	

9008cdC/D 100