

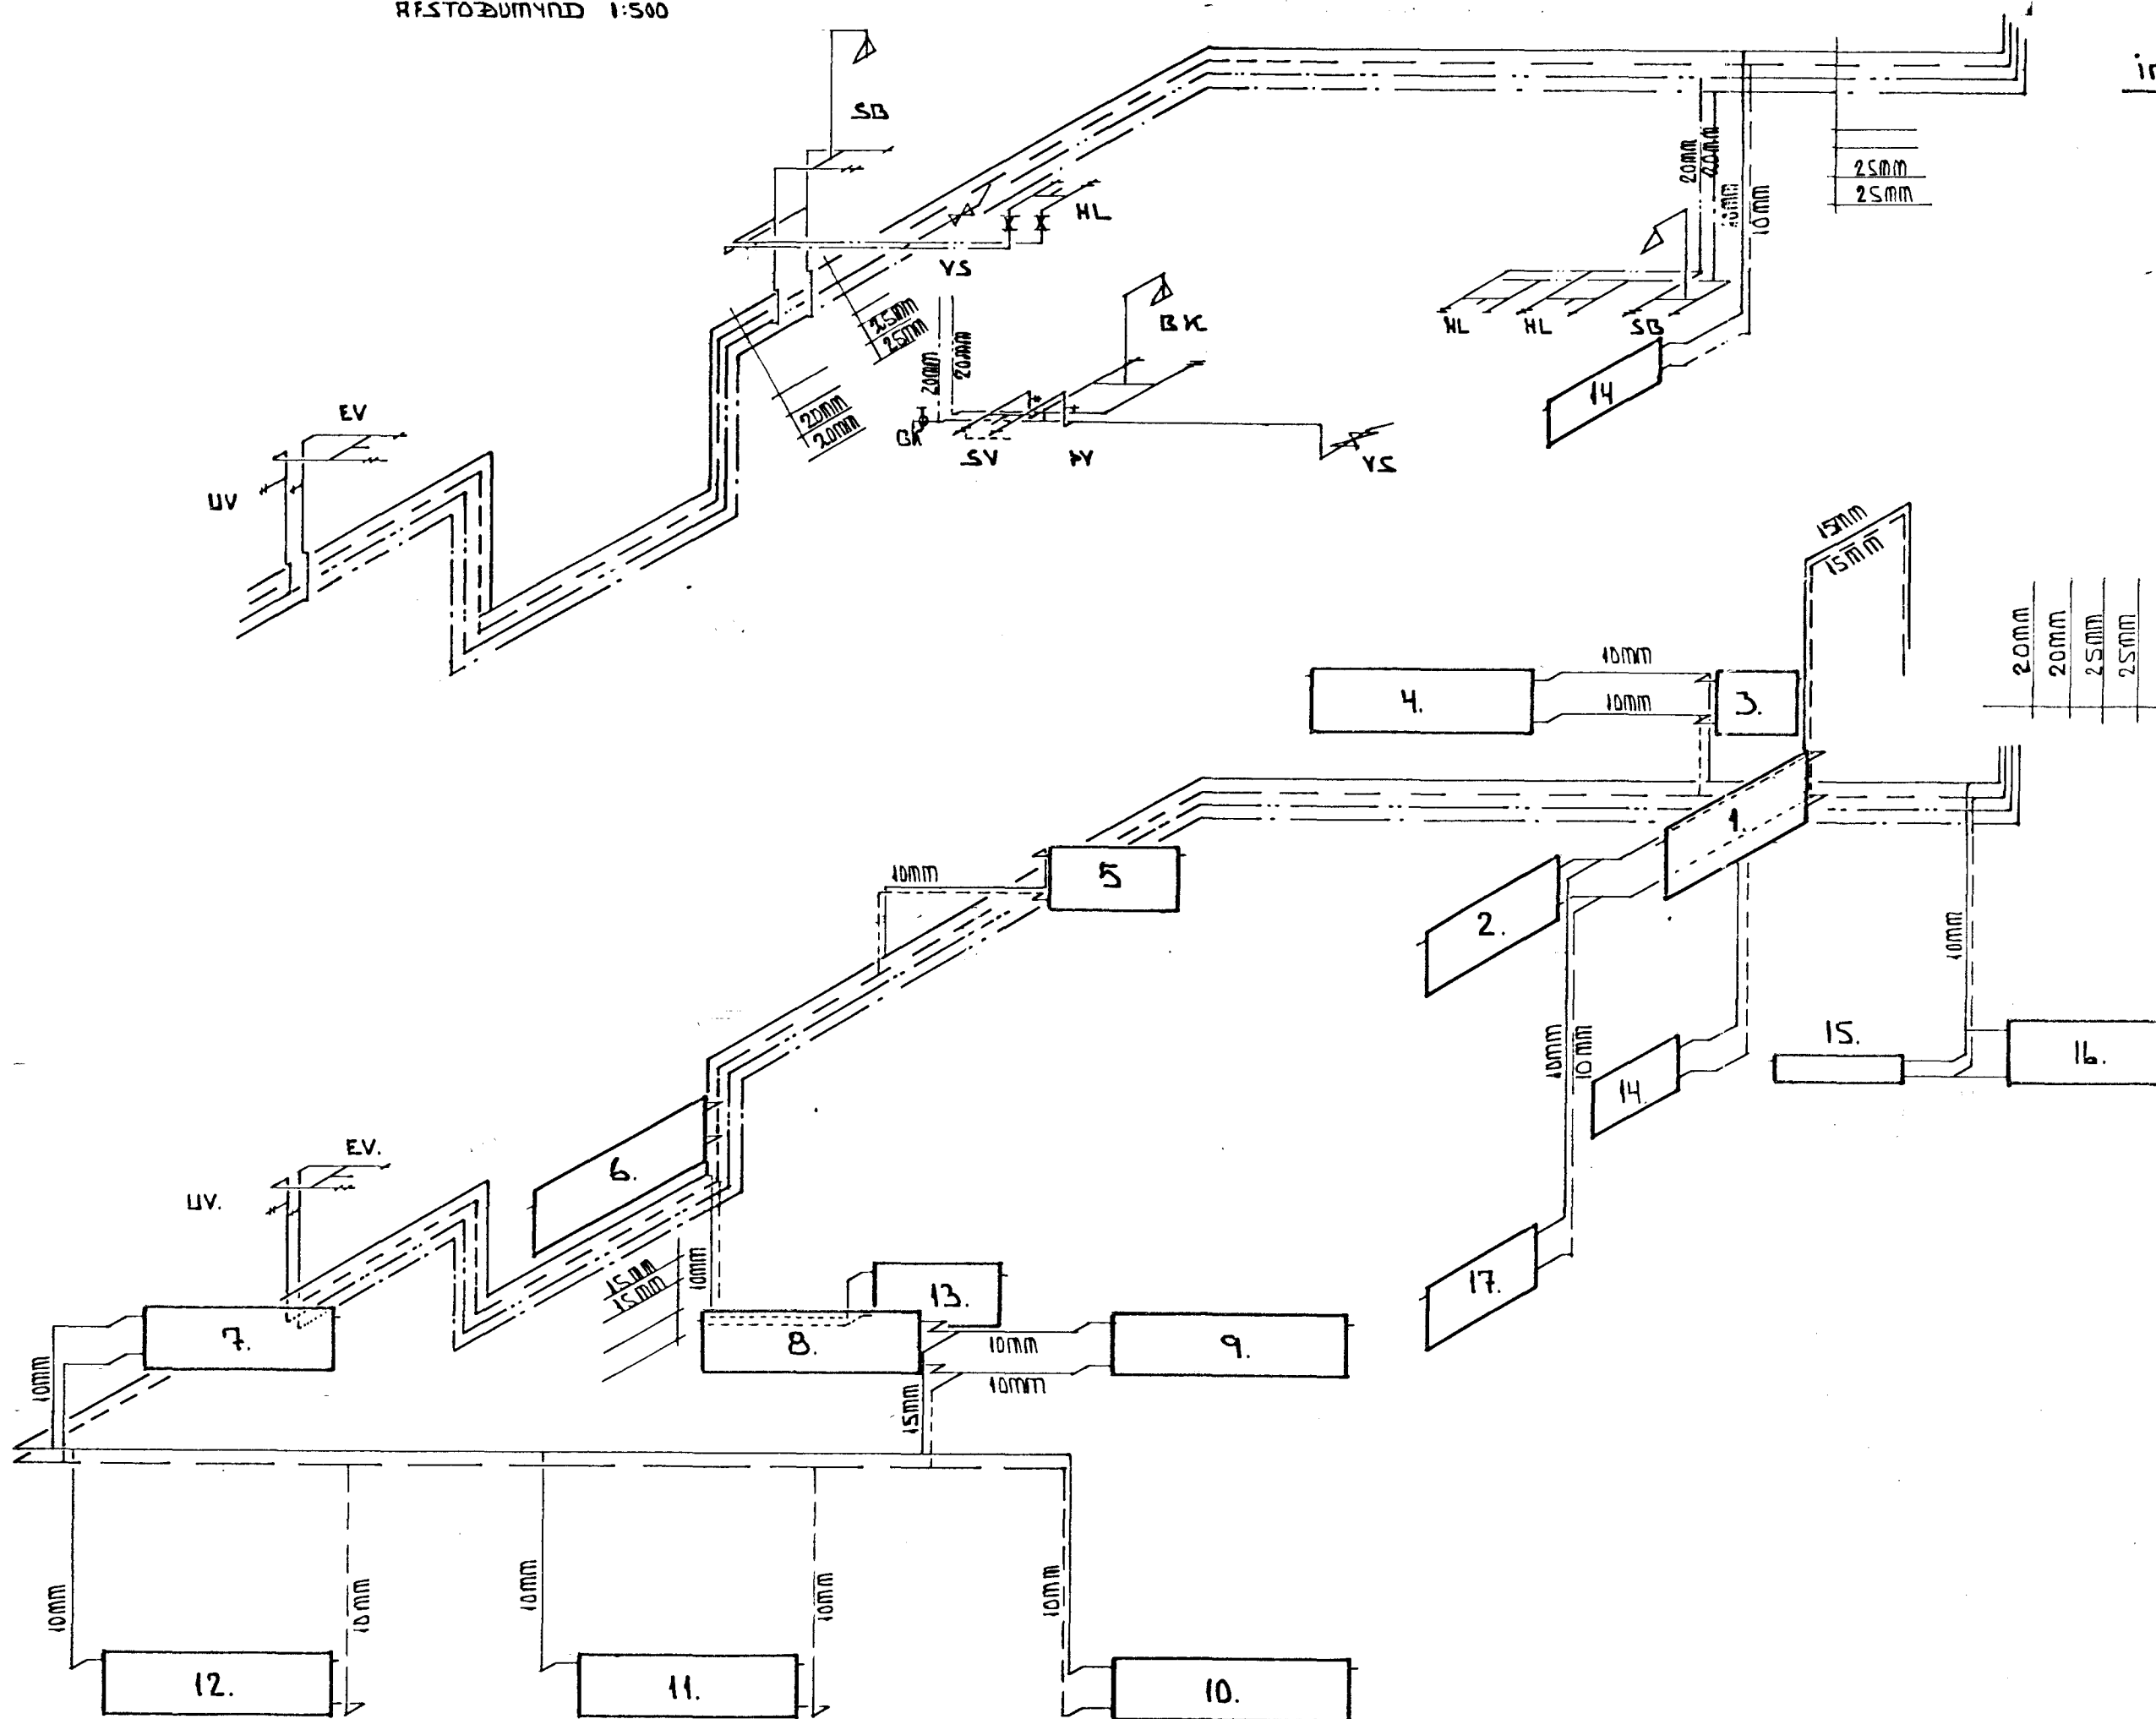
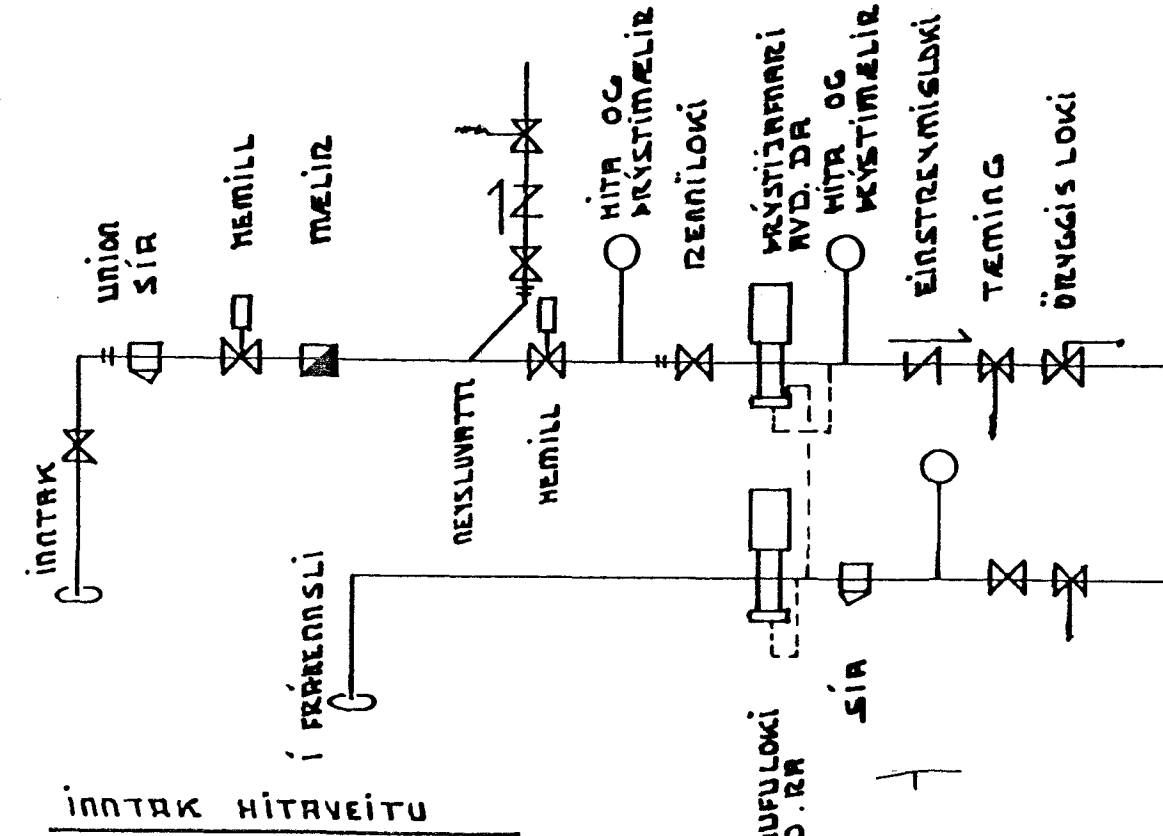


RFSTÖÐUMYND 1:500

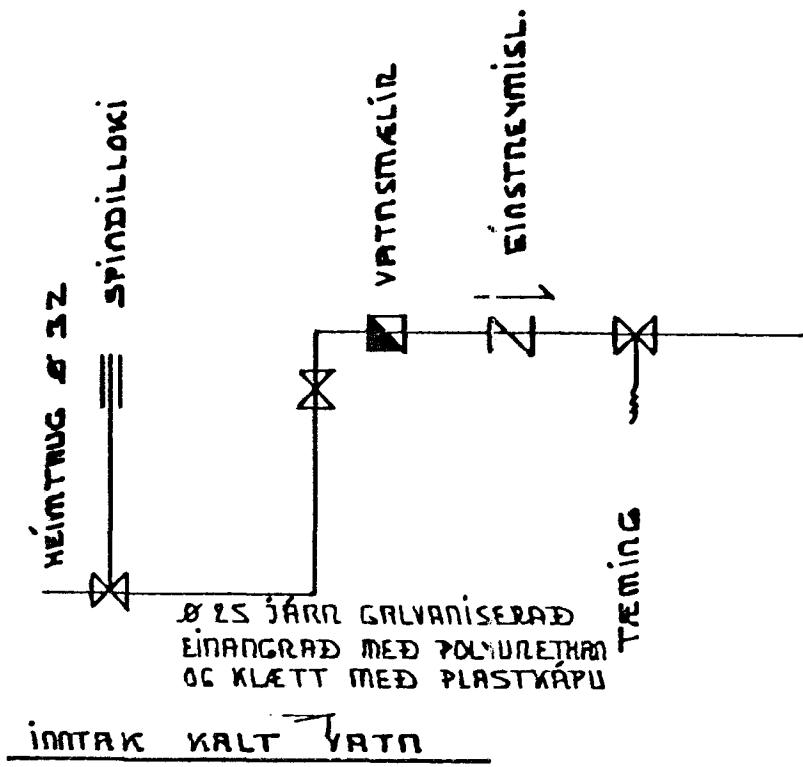


ÖFN NÚMMER	RETUR LOKI	REIKNUD AFKÖST WÖTT	LEYFLEG OFNSTÆÐ MEÐ LENO	TENGING	VALIN OFNSTÆÐ MEÐ LENO	AFKÖST WÖTT	HERBERGI
1	X	3 030	70 200	C D			BILGEYMSLA
2	X	1 068	50 120	A B			GANGUR
3	X	530		A B			ANDDYRI
4	X	1 080	70 170	C D			HERBERGI
5	X	500	50 70	A B			BADHERBERGI
6	X	1 140	20 180	C D			STIGAPALLUR
7	X	1 600	50 170	C D			ELDHÚS
8	X	1 350	50 165	A B			STOFA
9	X	1 390	50 170	C D			STOFA
10	X	1 300	70 170	C D			HERBERGI
11	X	650	70 170	B C			HERBERGI
12	X	670	70 170	B C			HERBERGI
13	X	400	50 70	C D			WOTTHERBERGI
14	X	730	80	C D			BADHERBERGI
15	X	430	40 100	C D			GEYMSLA
16	X	2 110	50 200	A B			TÖMSTUNDAHERB
17	X	890	50 100				SJÓNVARPSRÝMI
		13.86A					

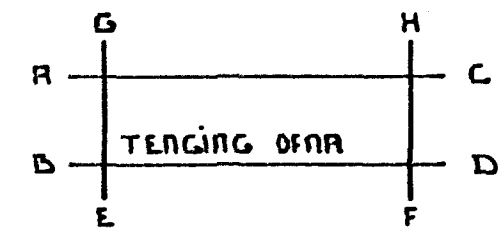

AT 40°C

MÁLSETNING OG STAÐSETNING STÚTA ENDURSKOÐIST Á STAÐNUM ABUR EN ÞÓNTUN ER STAÐFEST

16 AUG 1990

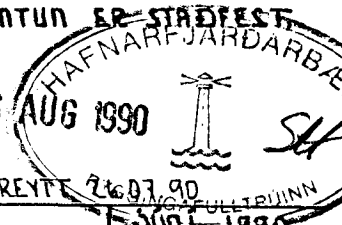

SJÁ TEIKNINGU L-I OG L-II TEIKNINGU BREYTT 26.07.90

KLUKKUDERG 2 HAFNARFJÖRÐUR

ÖFNA OG REISLUVATTNLAGNIR, RÚMMYND

TAKNIÐJÓNUSTA SVEINS KARLSSONAR TFL

DEJAFARFRAMA 2' 220 HAFNARFJÖRÐUR 91-653045

Signature

MELIXVARI
1:50
TEIKNING
L-III