



Samþykkt á fundi bygginga-  
nefndar þ. 5/4 1980  
G = 46.16  
BYGGINGAUFULLTRÚINN  
HAFNARFIRDI

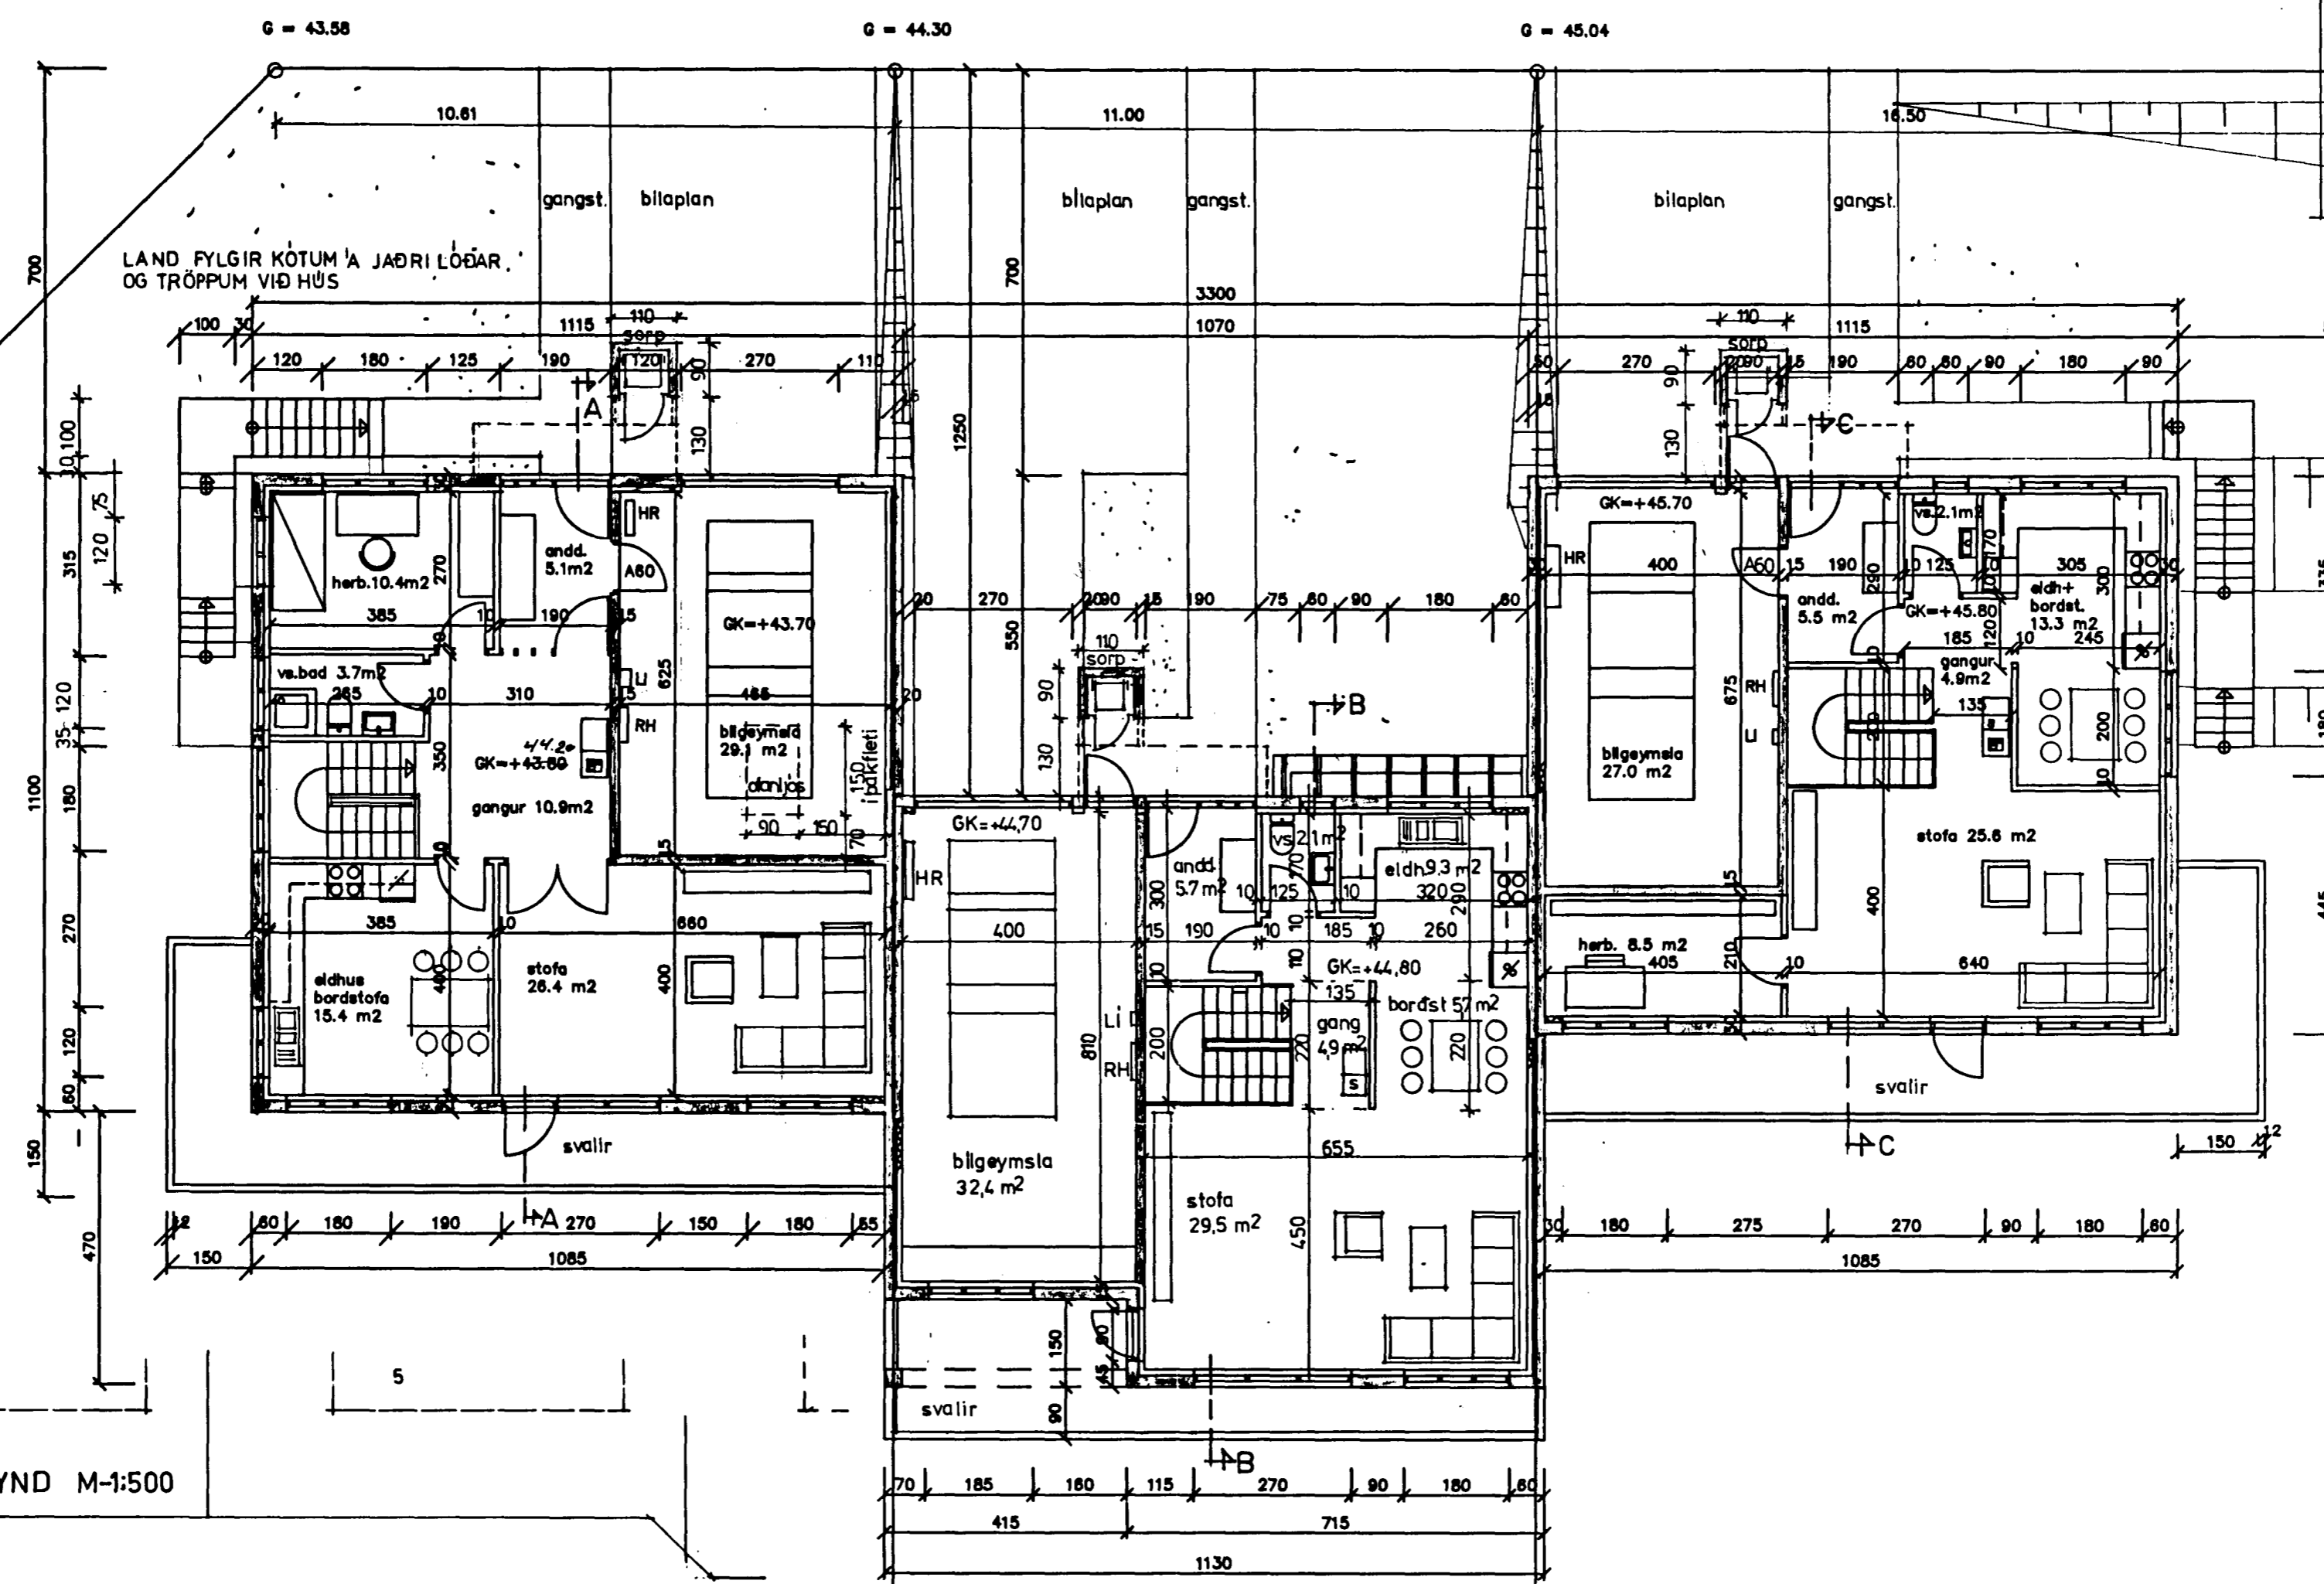

AFSTÖÐUMYND M-1:500

KLUKKUBERG

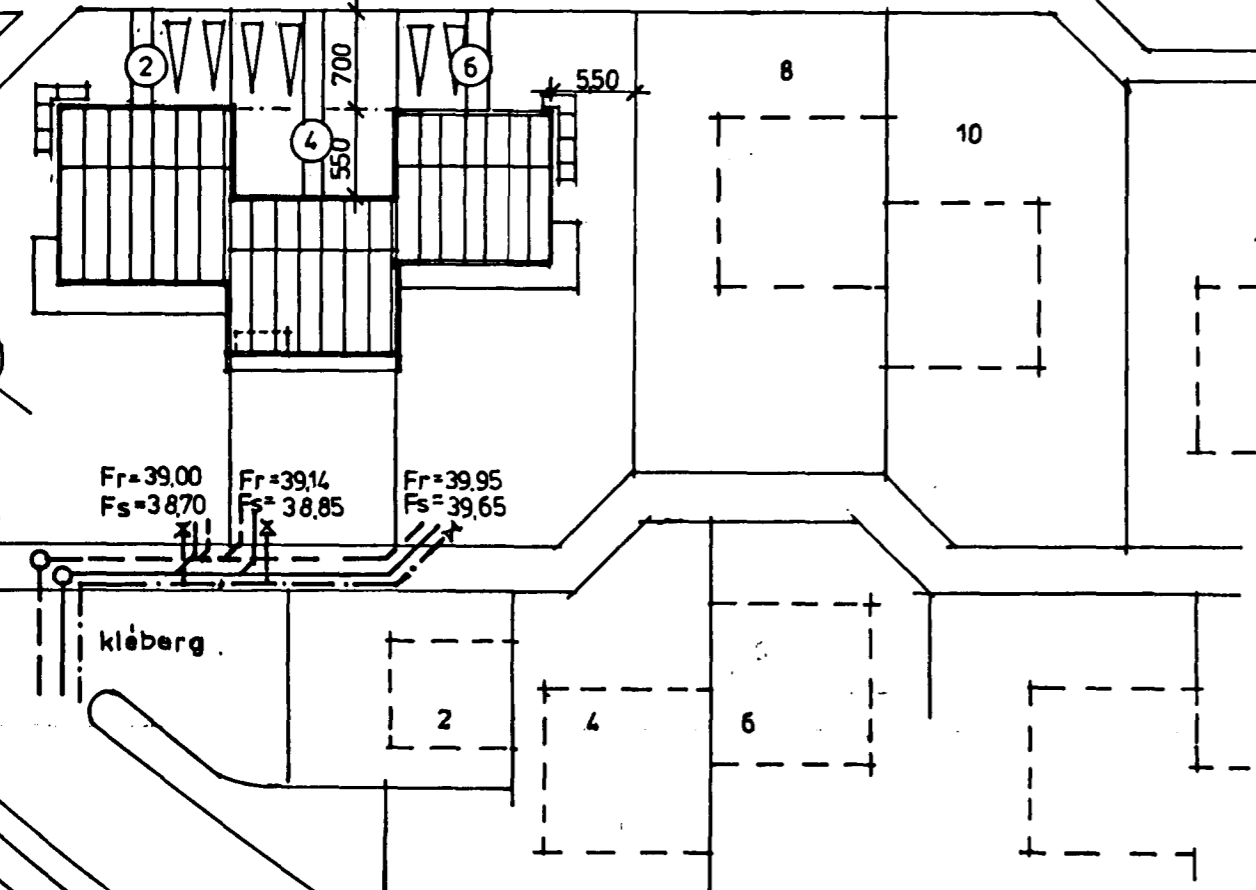

	KLUKKUBERG 2		KLUKKUBERG 4		KLUKKUBERG 6	
	flatarmál brúttó	rúmmál brúttó	flatarmál brúttó	rúmmál brúttó	flatarmál brúttó	rúmmál brúttó
efri hæð íbúðar	88,3 m <sup>2</sup>	325 m <sup>3</sup>	69,2 m <sup>2</sup>	249 m <sup>3</sup>	74,4 m <sup>2</sup>	264 m <sup>3</sup>
neðri hæð íbúðar	121,0 m <sup>2</sup>	327 m <sup>3</sup>	102,2 m <sup>2</sup>	287 m <sup>3</sup>	105,6 m <sup>2</sup>	285 m <sup>3</sup>
íbúð alls	209,3 m <sup>2</sup>	652 m <sup>3</sup>	175,4 m <sup>2</sup>	536 m <sup>3</sup>	180,0 m <sup>2</sup>	549 m <sup>3</sup>
bilgeymsla	32,7 m <sup>2</sup>	120 m <sup>3</sup>	37,0 m <sup>2</sup>	133 m <sup>3</sup>	31,2 m <sup>2</sup>	111 m <sup>3</sup>
hús alls	242,0 m <sup>2</sup>	772 m <sup>3</sup>	212,4 m <sup>2</sup>	669 m <sup>3</sup>	211,2 m <sup>2</sup>	660 m <sup>3</sup>
nýtingarlutföll	16ð=865,7m <sup>2</sup> , N=0,28		16ð=398,2m <sup>2</sup> , N=0,53		16ð=584,8m <sup>2</sup> , N=0,36	
nettó flatarmál íbúðar skv. regl. m. byggjarsjóðs rík.	148,4 m <sup>2</sup>		118,9 m <sup>2</sup>		124,9 m <sup>2</sup>	

*Sigurður Adalsteinsson*

KLUKKUBERG 2,4,6, HAFNARFIRDI

Grunnmyndir eftir hæða, afstöðumynd  
MKV: 1:100, 1:500  
DAGS: 12.03.1980  
TEIKNAD: SIGURÞOR  
SIGURÞOR ADALSTEINSSON, ARKITEKT FAI