
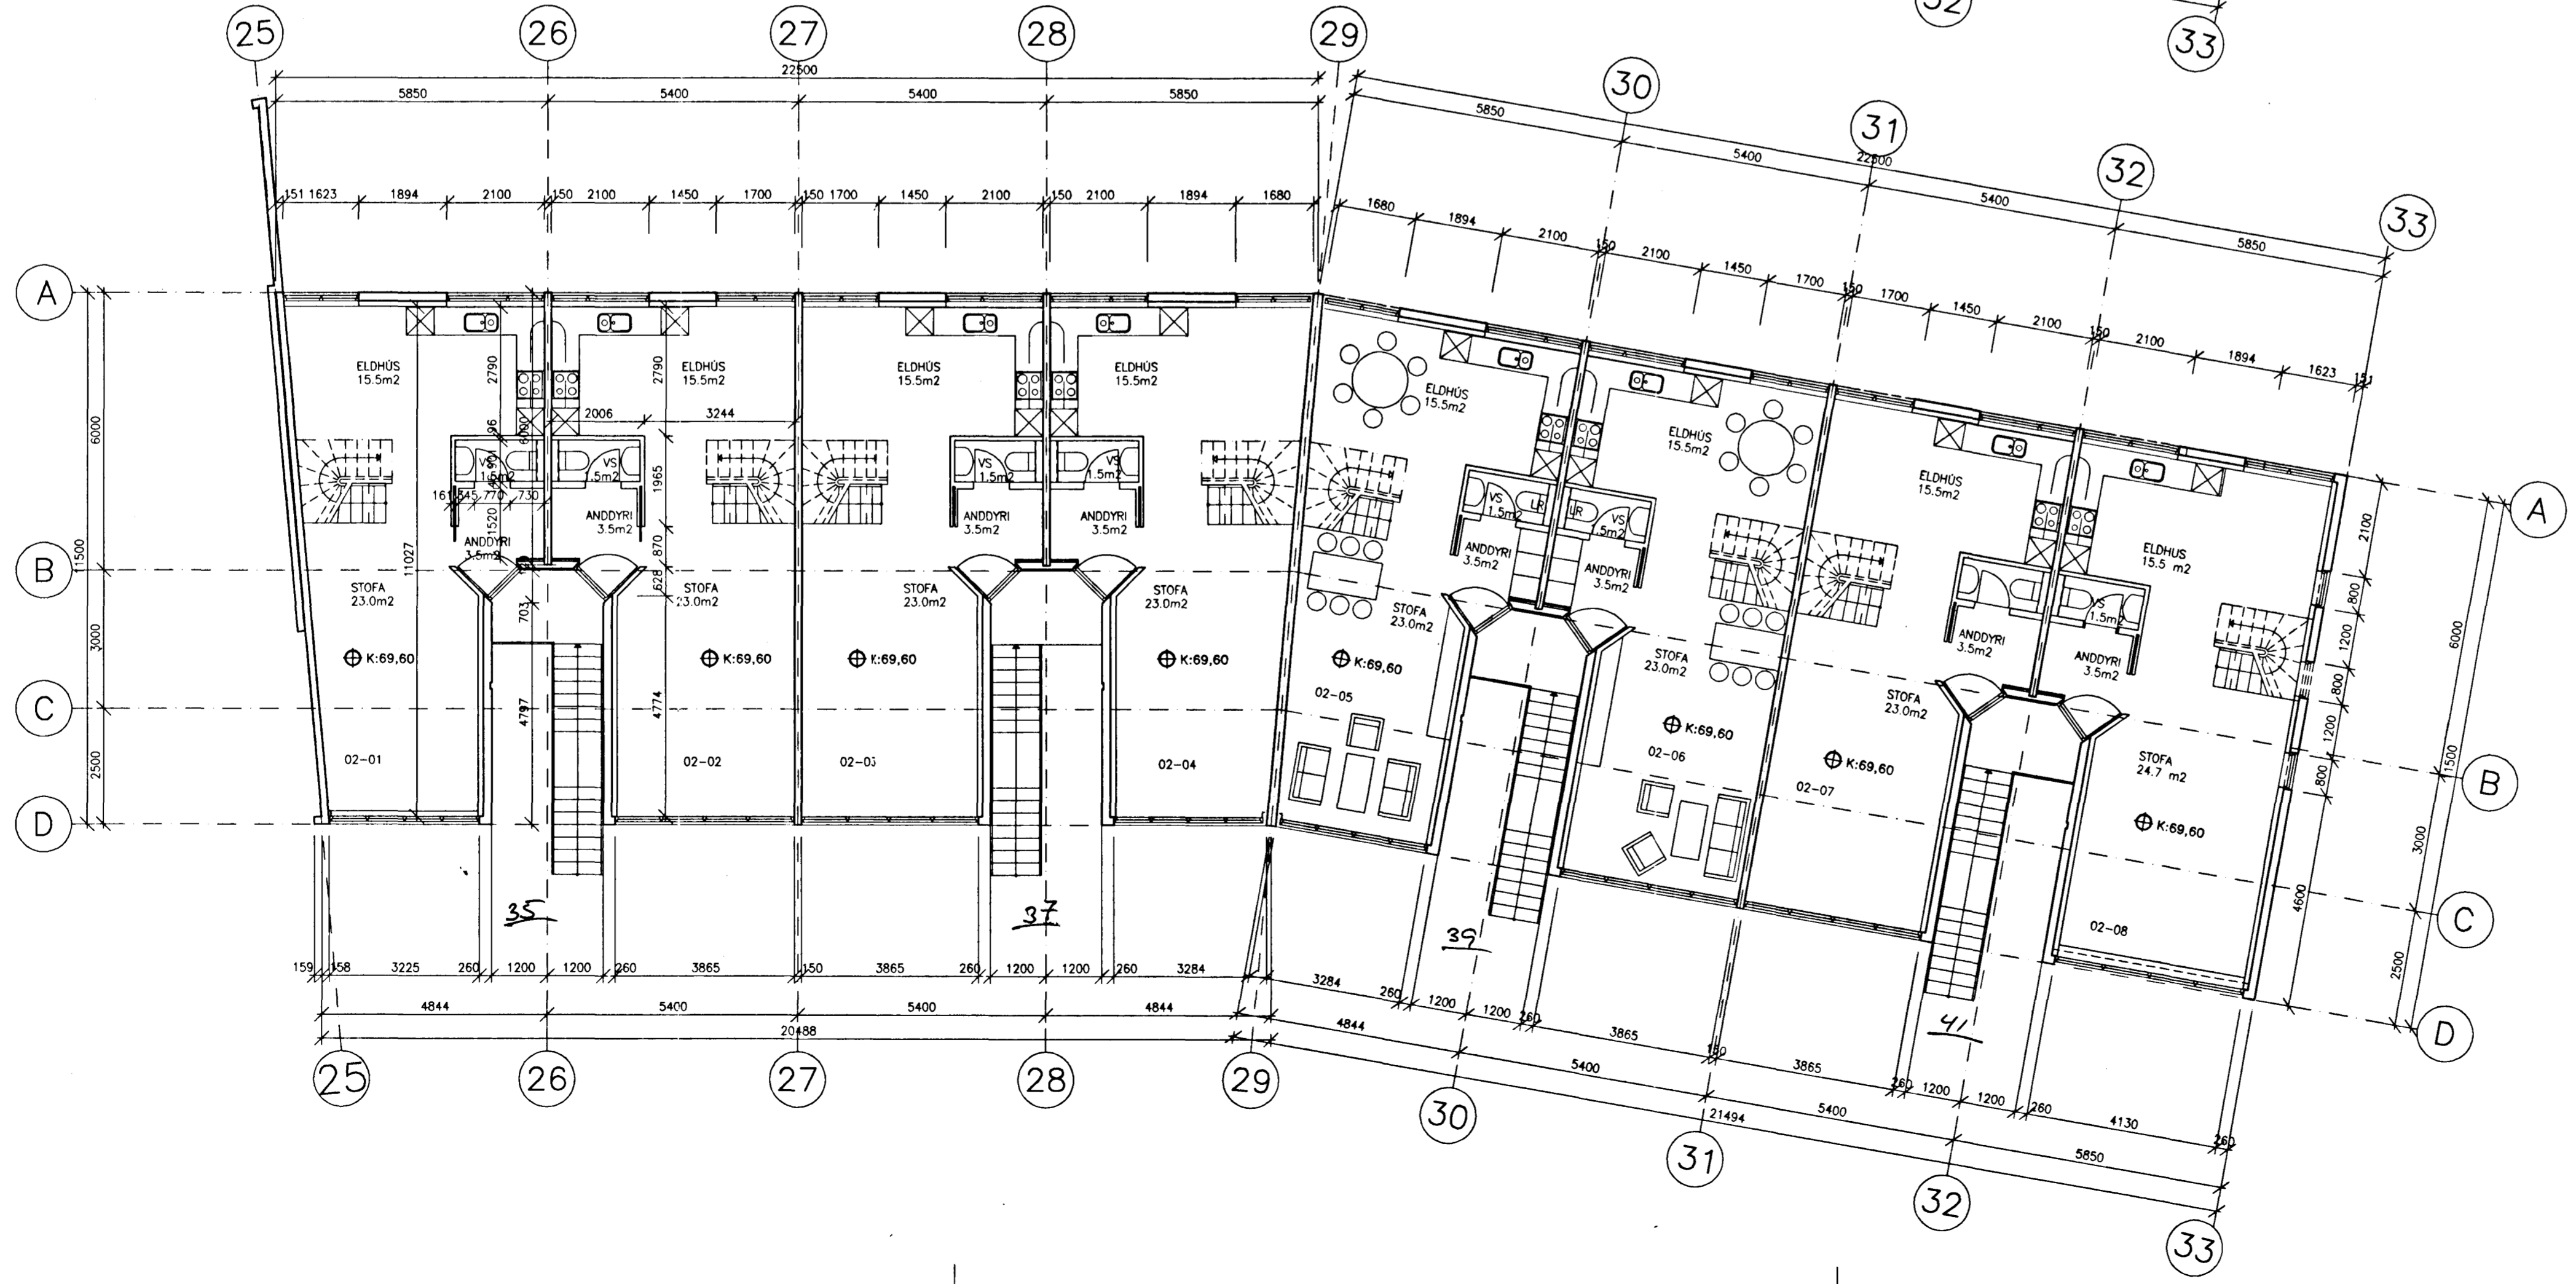


Sambýkkt á fundi bygginga-
nefndar p. 15. 5. 1991

BYGGINGAFULLTRÚINN
Í HAFNARFIRDI

[Signature]

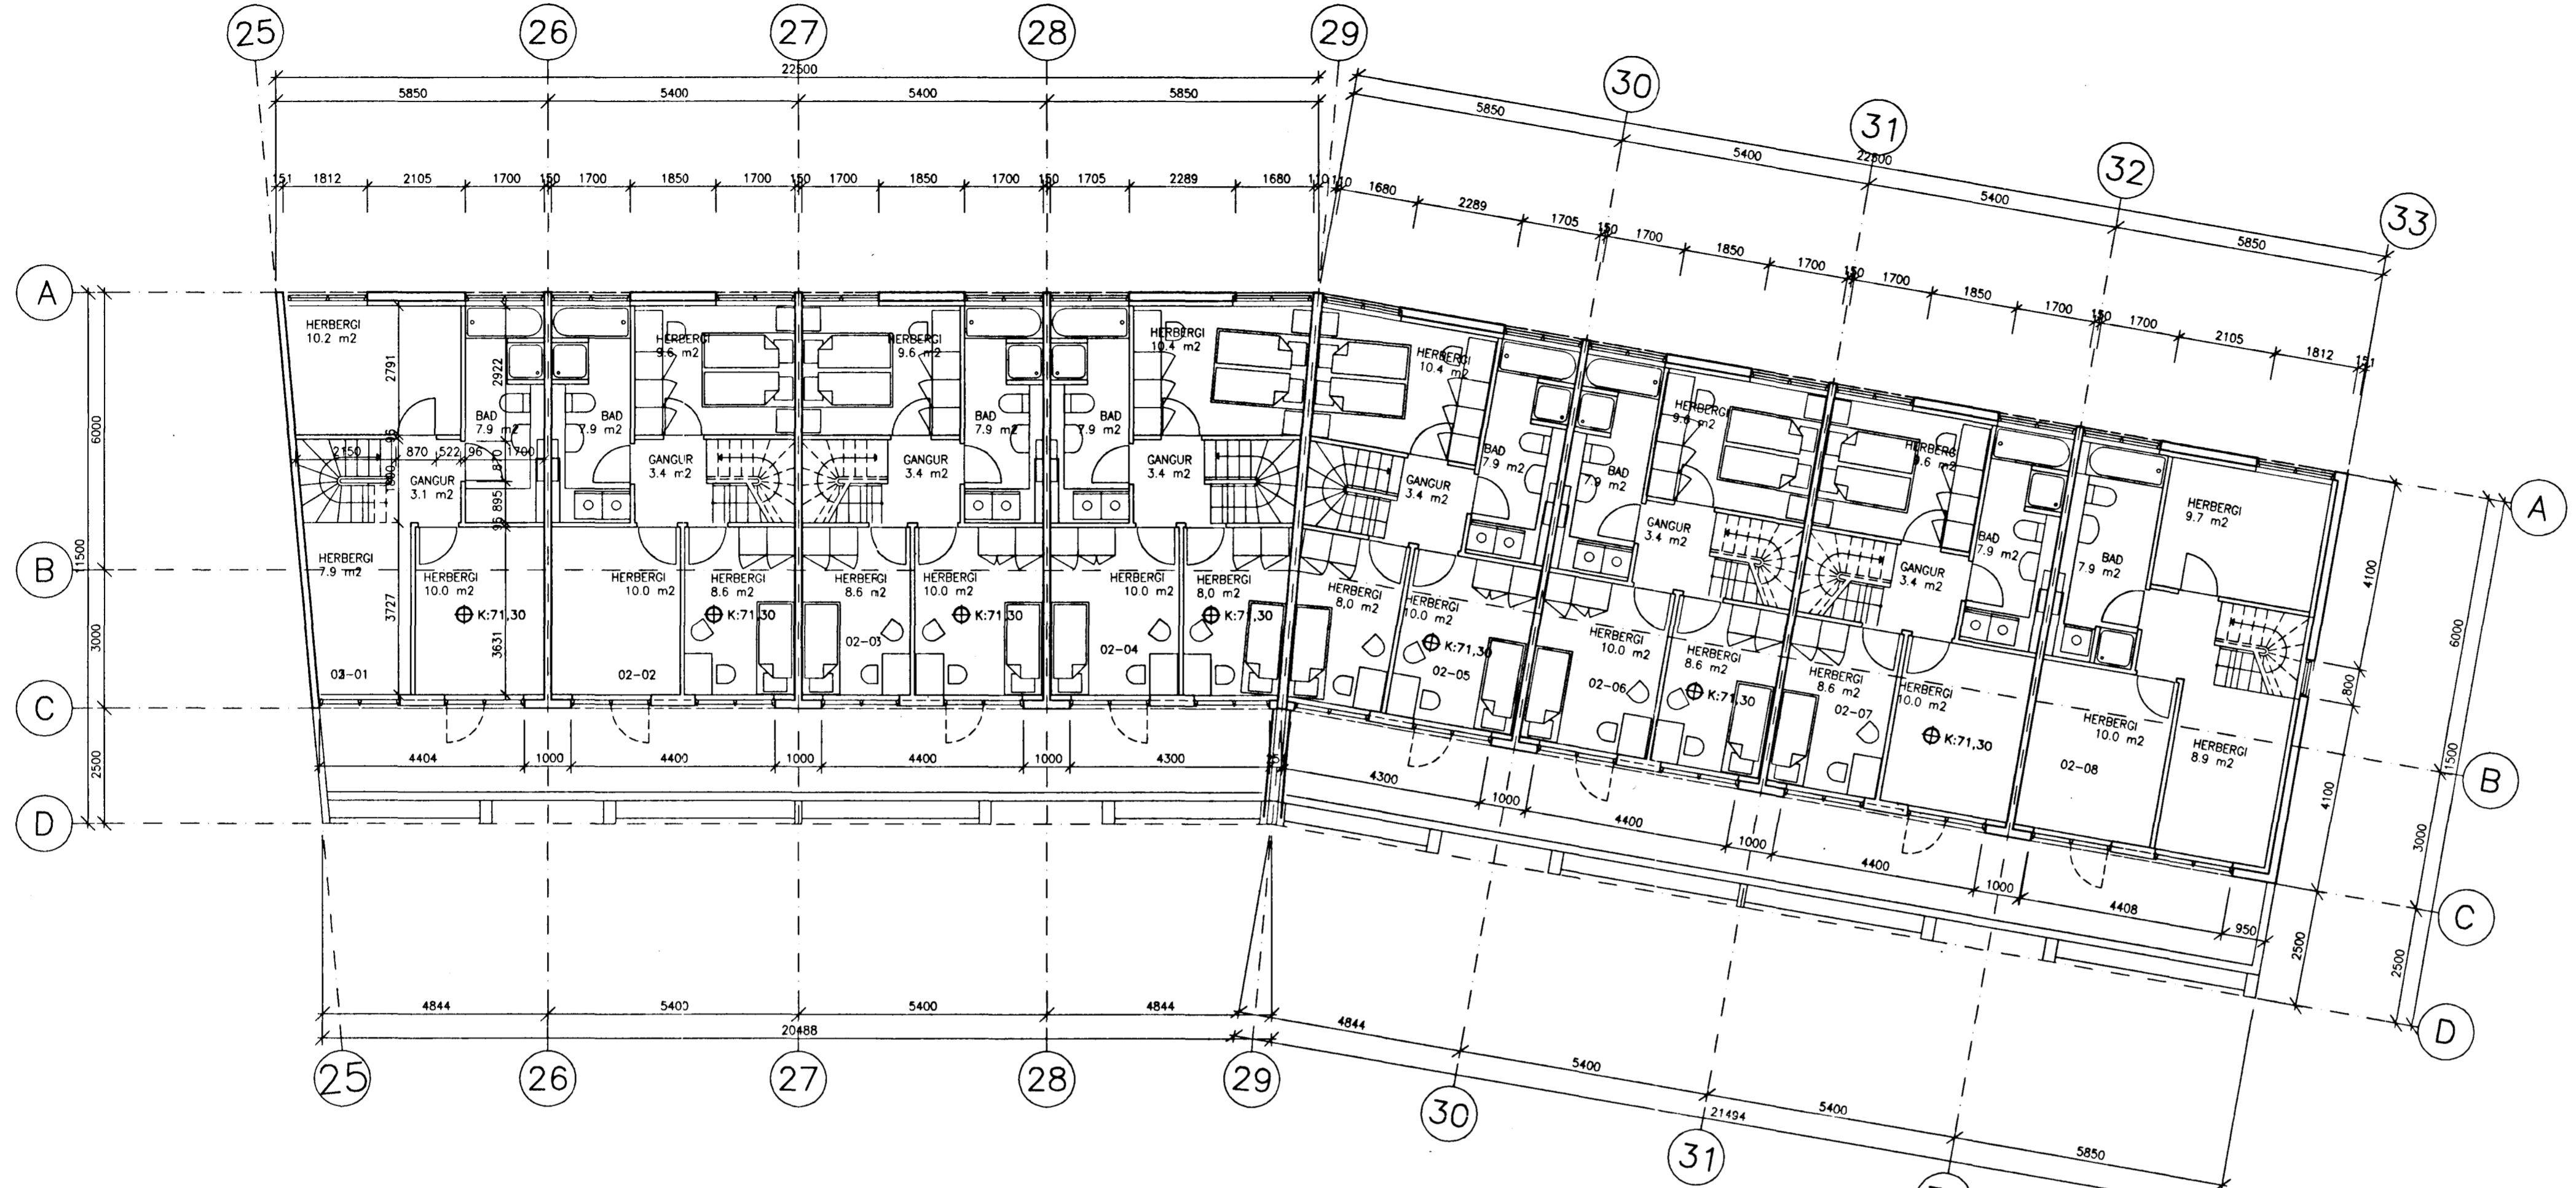

KLUKKUBERG BRÚTTÓFLATARMÁL
SKIPTIFLATARMÁL IÞÓÐA

| | |
|-------|----------------------|
| 02-01 | 112.1 m ² |
| 02-02 | 112.2 m ² |
| 02-03 | 112.2 m ² |
| 02-04 | 111.9 m ² |
| 02-05 | 111.9 m ² |
| 02-06 | 112.2 m ² |
| 02-07 | 112.2 m ² |
| 02-08 | 121.4 m ² |

BREYTT: DAGS: LYSING: TEIKNAD:

SETBERGSHLÍÐ

SH VERKTAKAR

BATTERIÐ
ARKITEKTAR
HAFNARSTRÆTI 17
IS 101 REYKJAVÍK
SÍMI: 623355, FAX: 623708
KENNITALA: 450788-1559
JÓN ÓLAFUR ÓLAFSSON FAI
SIGURDUR EINARSSON FAI

KLUKKUBERG 35-41

GRUNNMYNDIR
2. OG 3. HÆÐ

| | |
|------------------------------------|------------------|
| MKV: 1:100 | DAGS: 10.05.1991 |
| TEIKNAD: SE/JÓL/PJ | SAMBÝKKT: SE/JÓL |
| HANNAÐ: <i>Jón Ólafur Ólafsson</i> | |

9008D D 102 -