

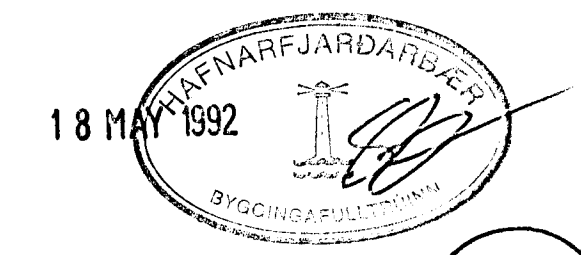
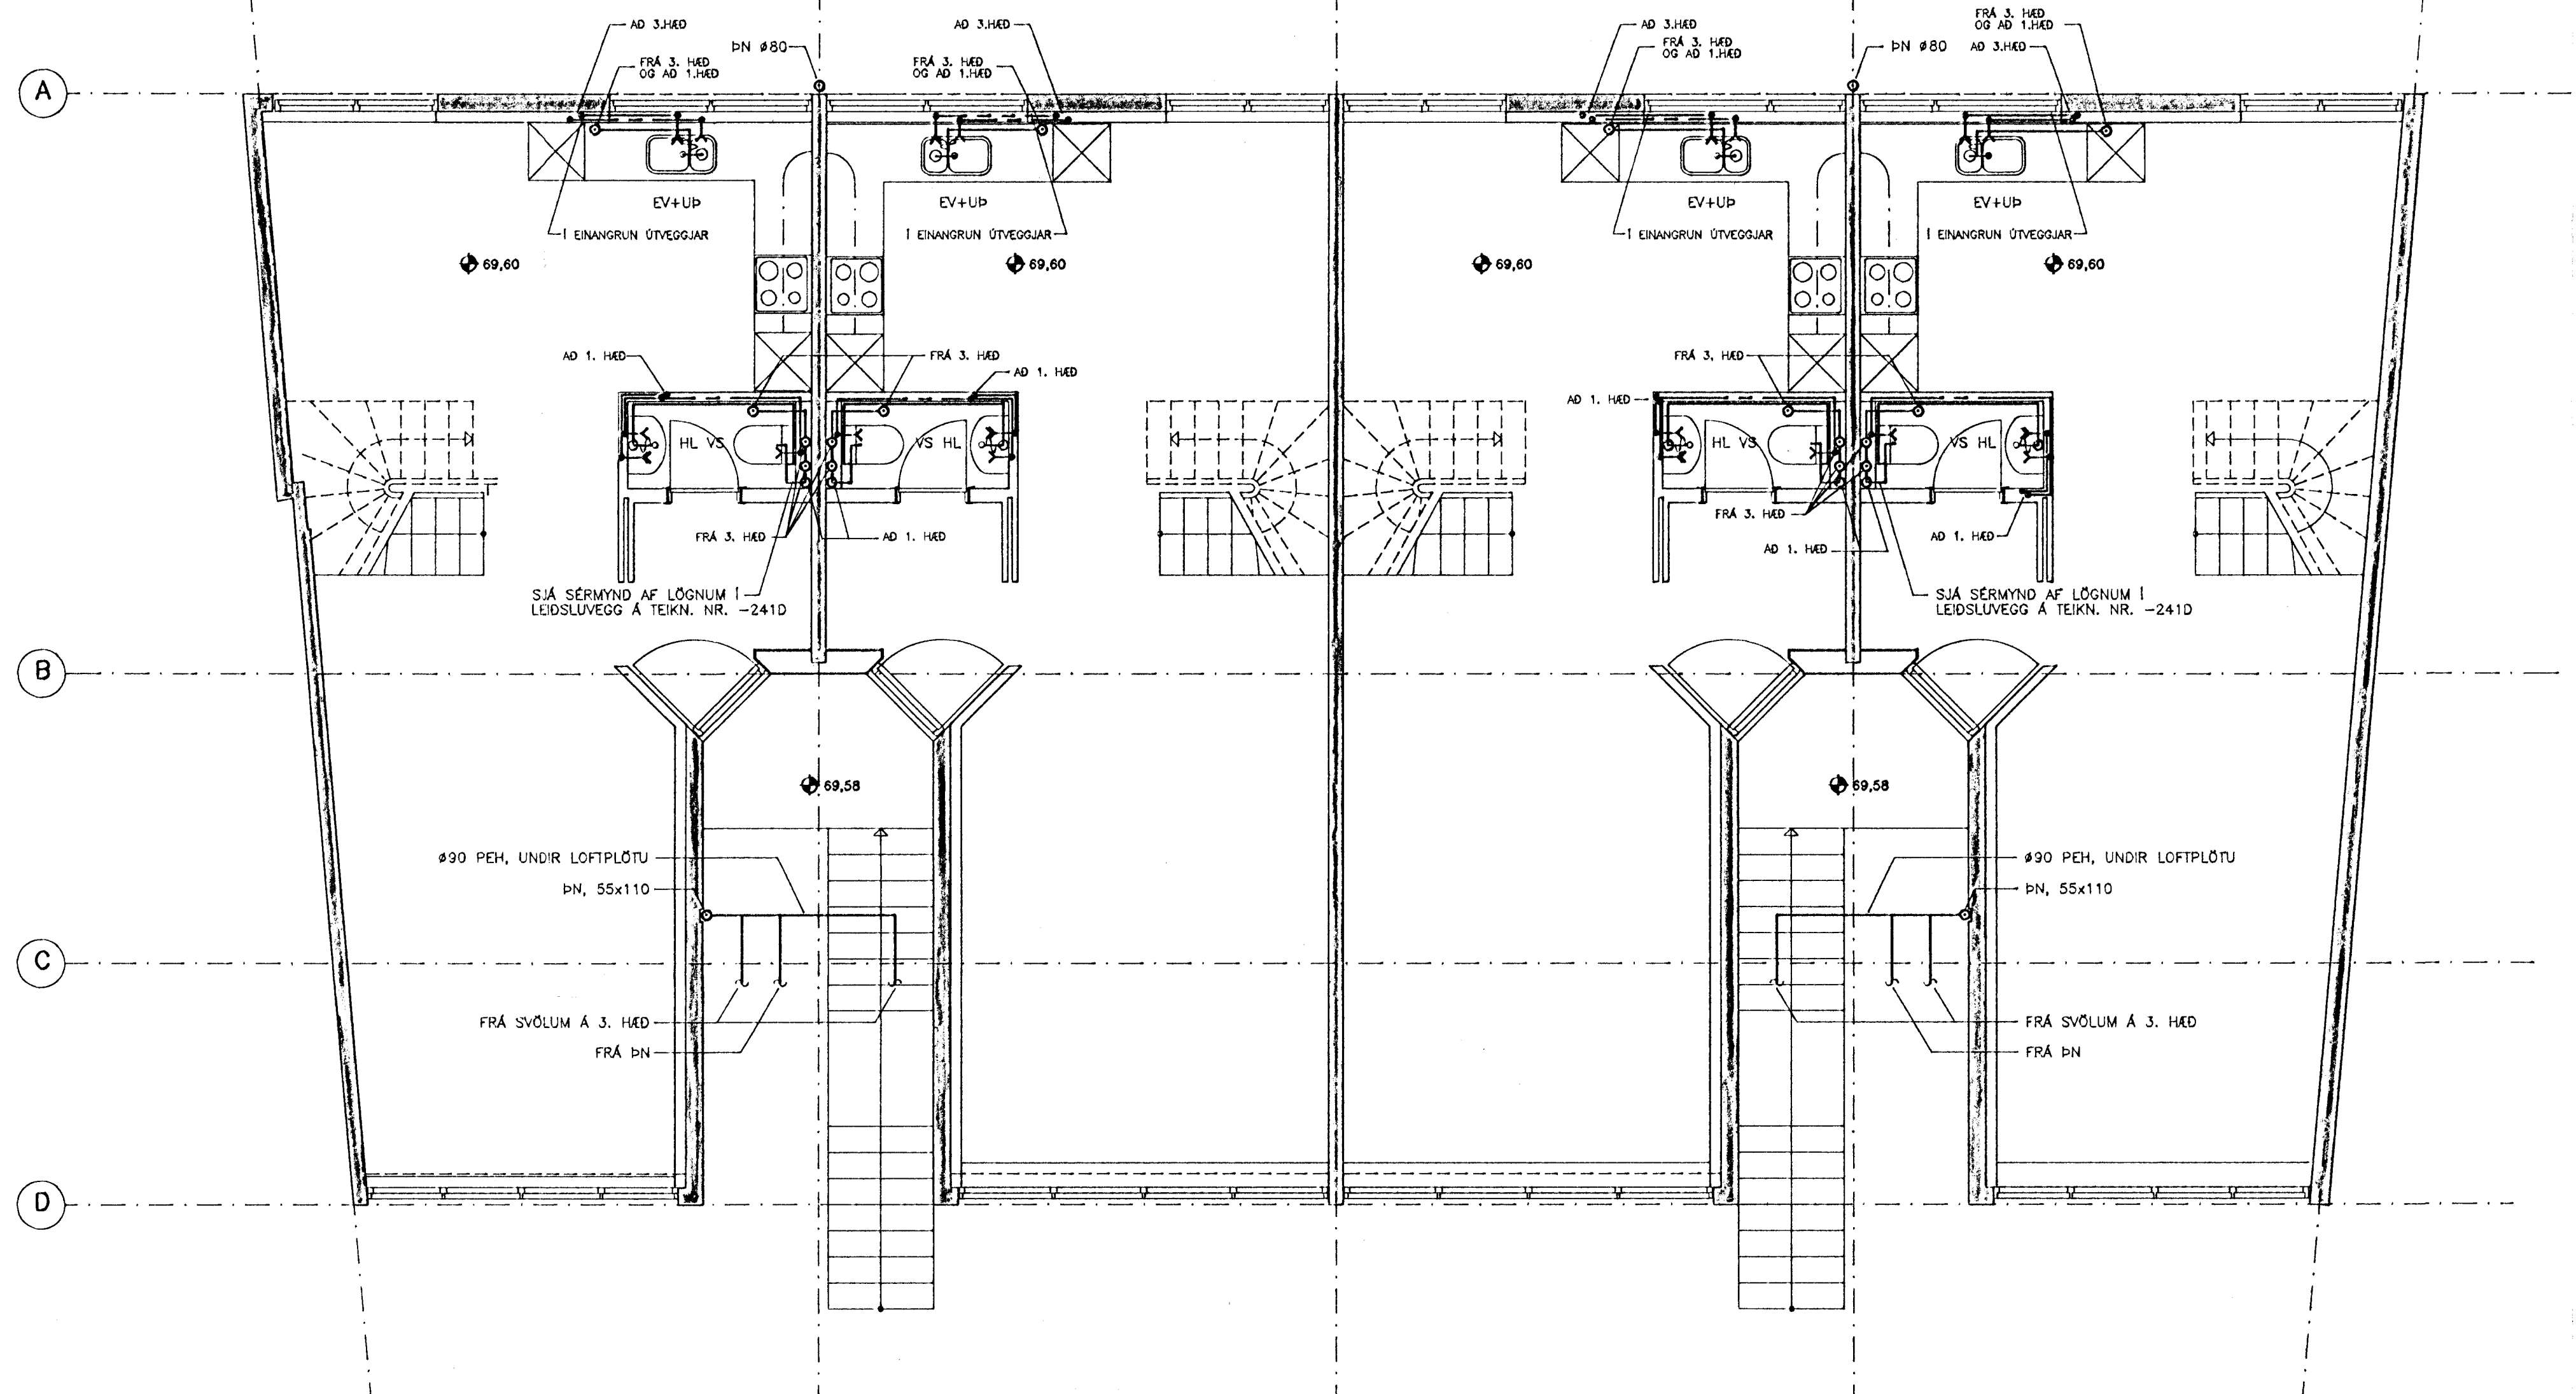


25 2. HÆÐ, GRUNNMYND 1:50 26 27 28 29

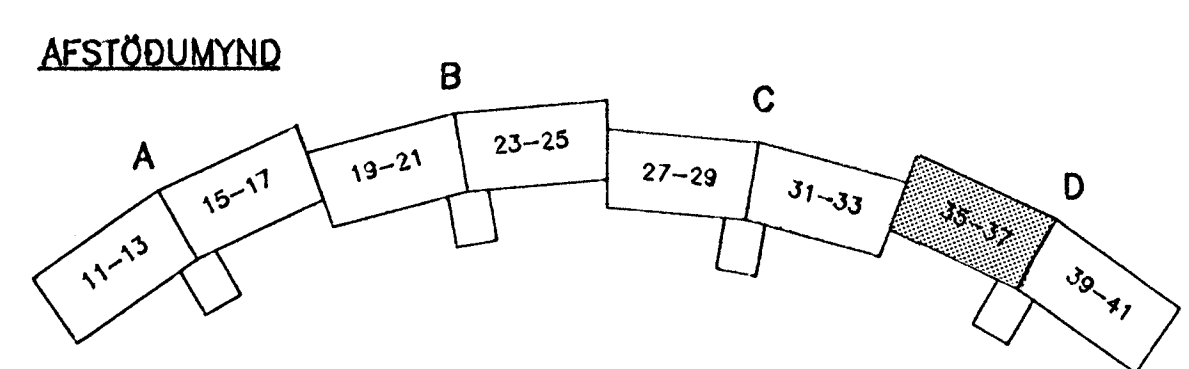

SÉRMYNDIR SJÁ TEIKN. NR. -241D OG -341
SKÝRINGAR SJÁ TEIKN. NR. -200 OG -301D

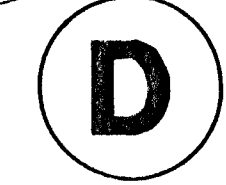

hönnun hf Ráðgjafarverkefndir FRV · Síðumúla 1 · 108 Reykjavík
Sími (91)814311 · Utibú: Reyðarfjörður · Hvolsvöllur

M.	KLUKKUBERG 35-41, HFJ.	E
H. GGH		D
T. GGH/KP	HREINLÆTISLÖGN;	C
Y.	2. HÆÐ, GRUNNMYND.	B
G.		A
DAGS	21.02.1992	2110.DWG
SAMP	<i>[Signature]</i>	MKV
		1:50
		90329-211D