




TENGIMYND. 1:50

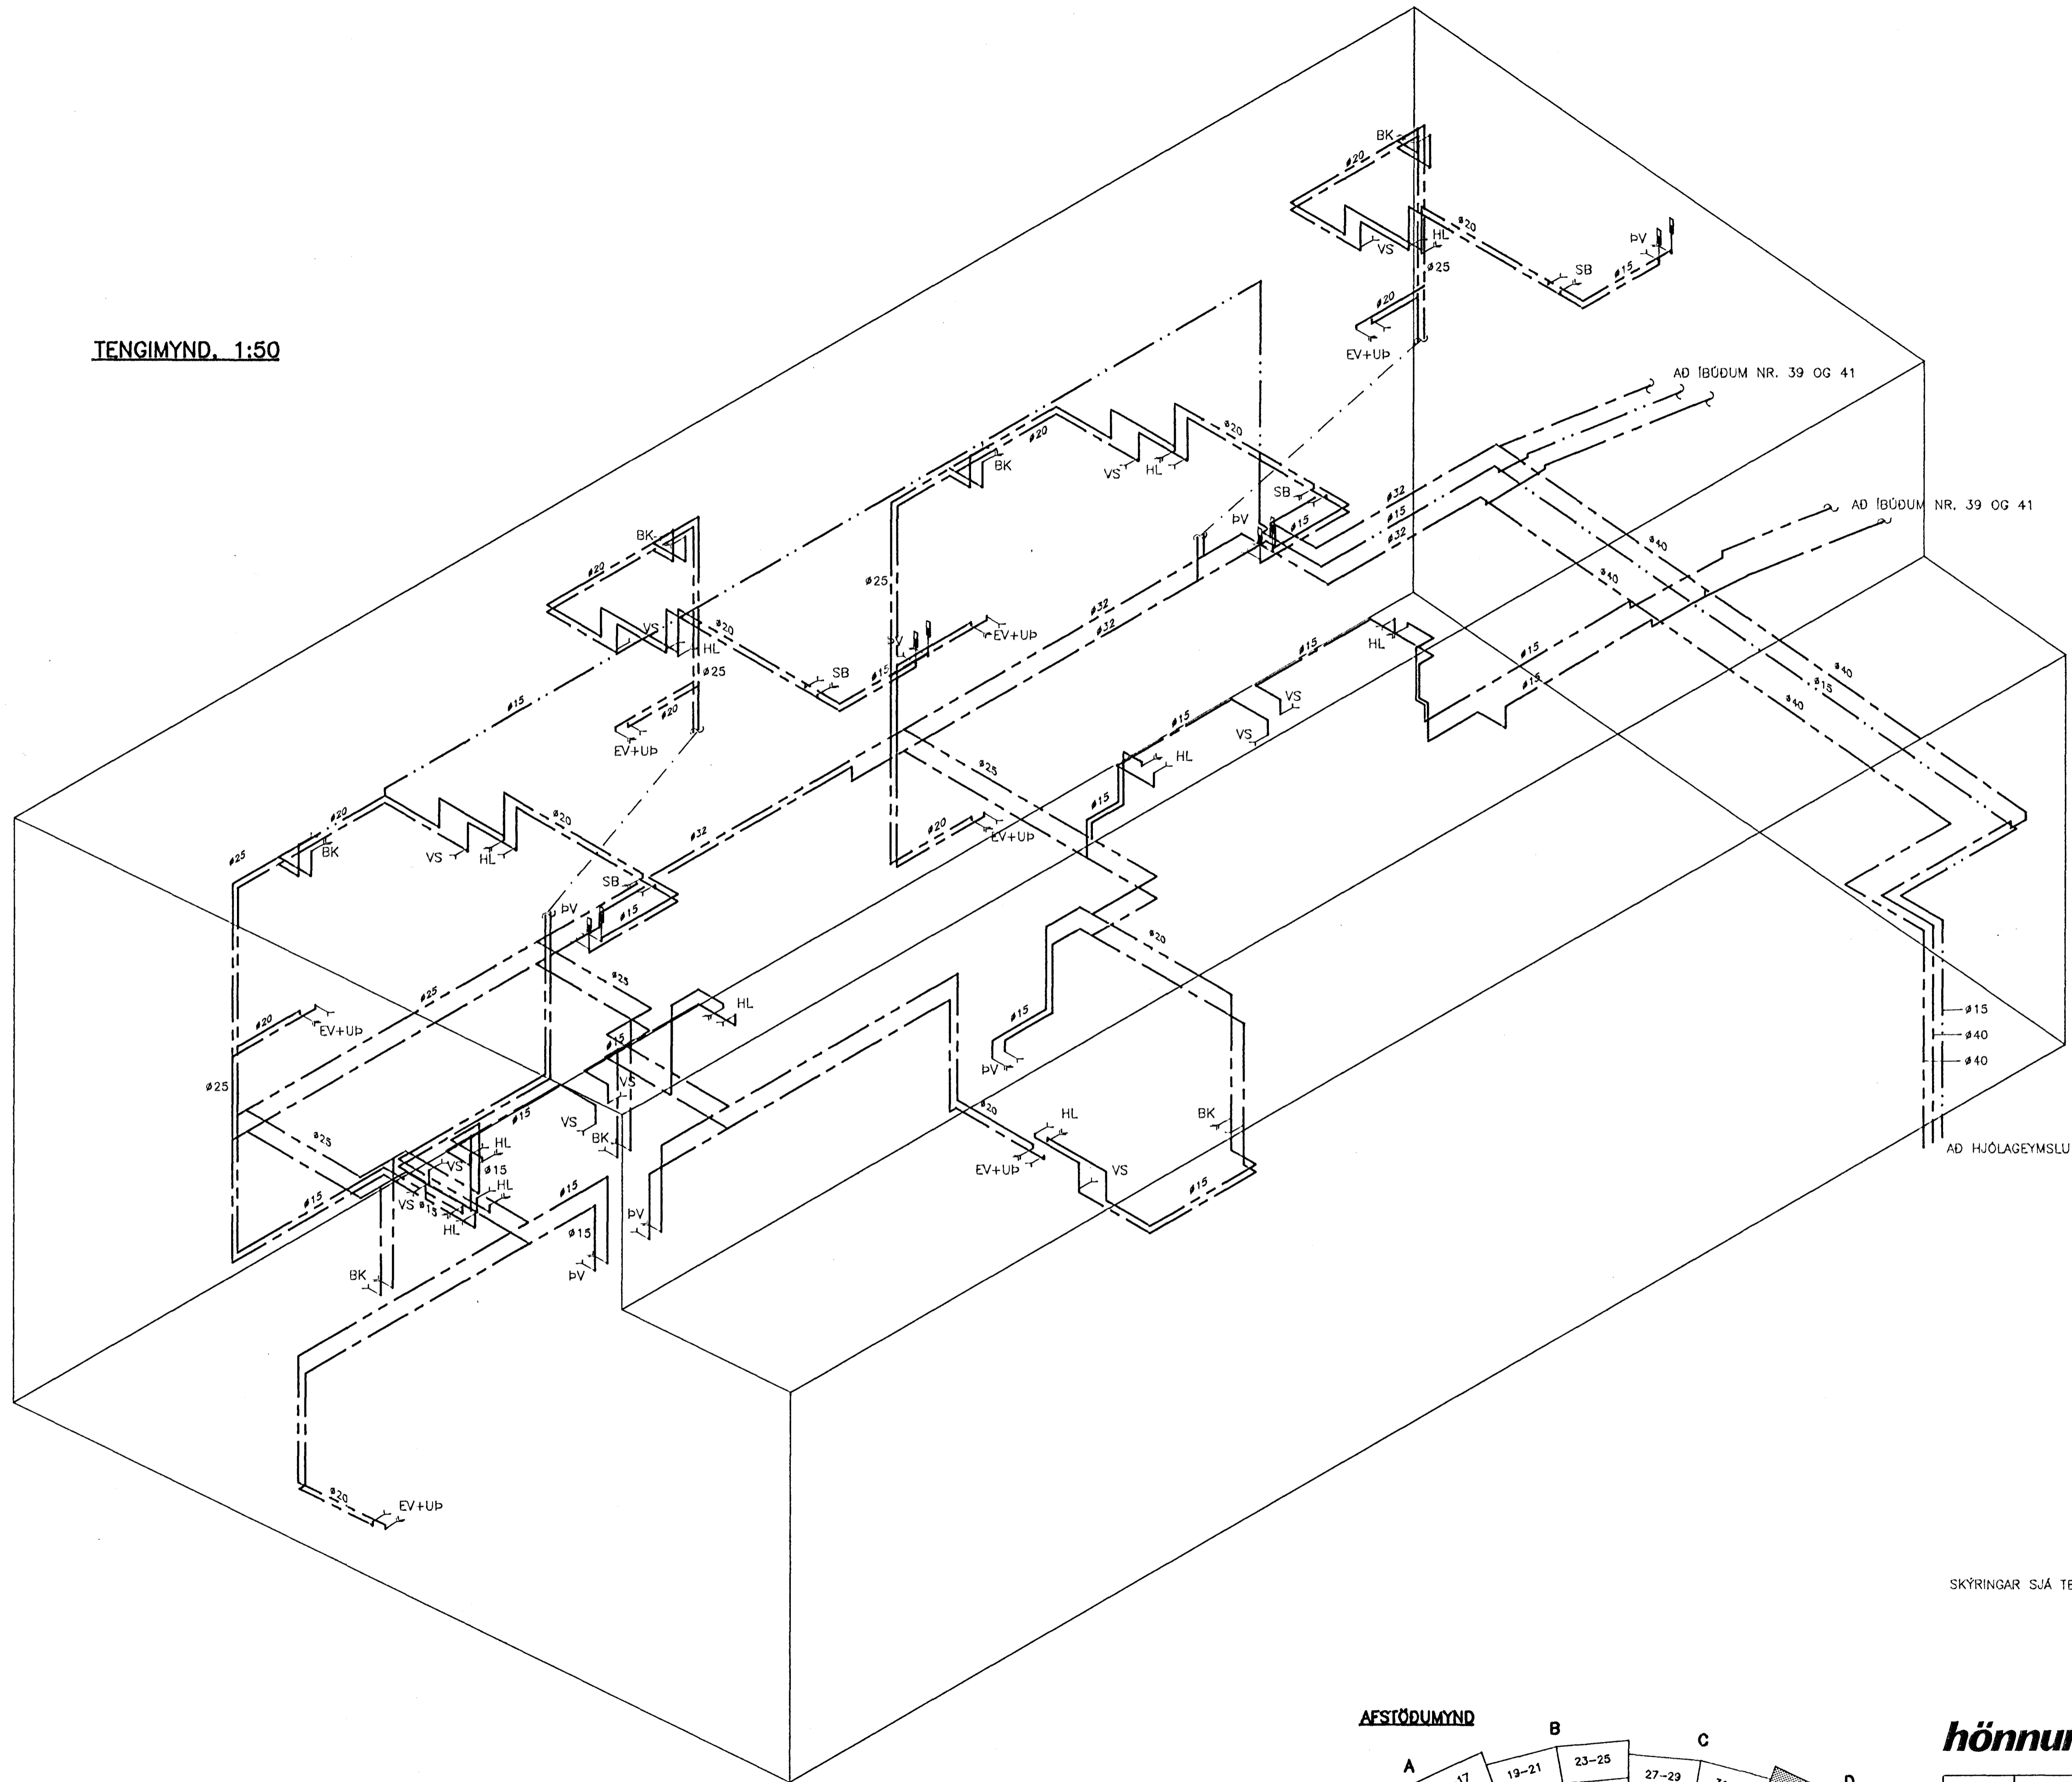

SKÝRINGAR SJÁ TEIKN. NR. -301D

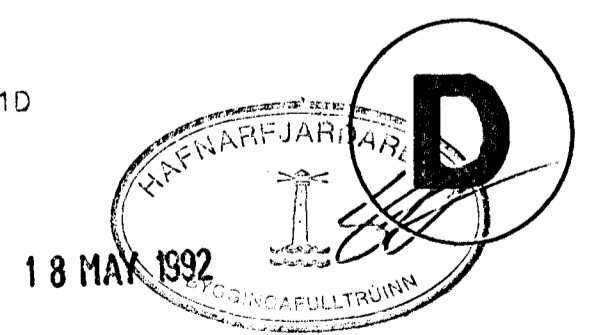

AFASTÖÐUMYND

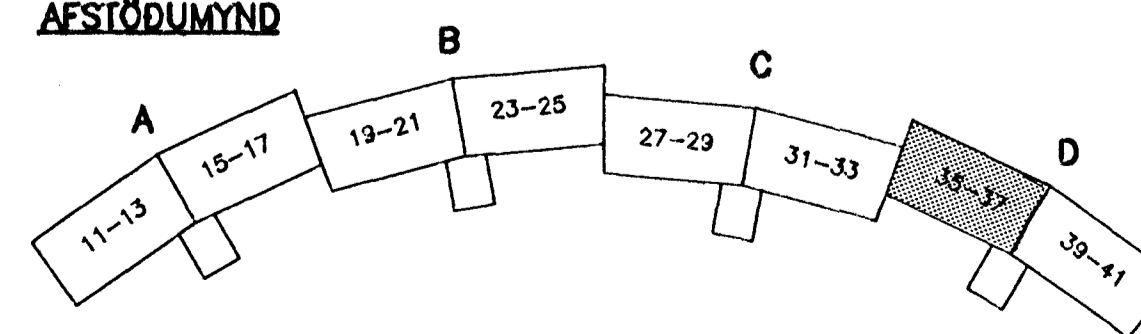

hönnun hf

Ráðgjafarverktæðingar FRV - Síðumúla 1 · 108 Reykjavík
Sími (91)814311 · Útibú: Reyðarförður · Hvolsvöllur

M.	KLUKKUBERG 35-41, HFJ.	E
H. GGH		D
T. GGH/KP	VATNSLÖGN; TENGIMYND	C
Y.		B
G.		A
DAGS	21.02.1992	21.02.1992
SAMP	<i>Rinn & Sigurðsson</i>	1:50
3310.DWG/r/m/1=40.82		90329-331D