

29



3. HÆÐ. GRUNNMYND 1:50

30

31


32

33

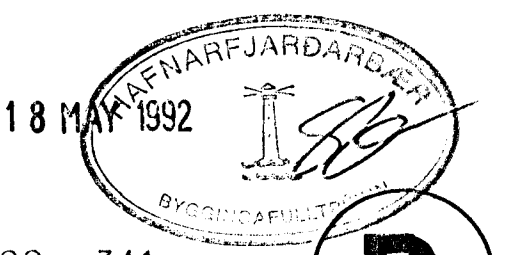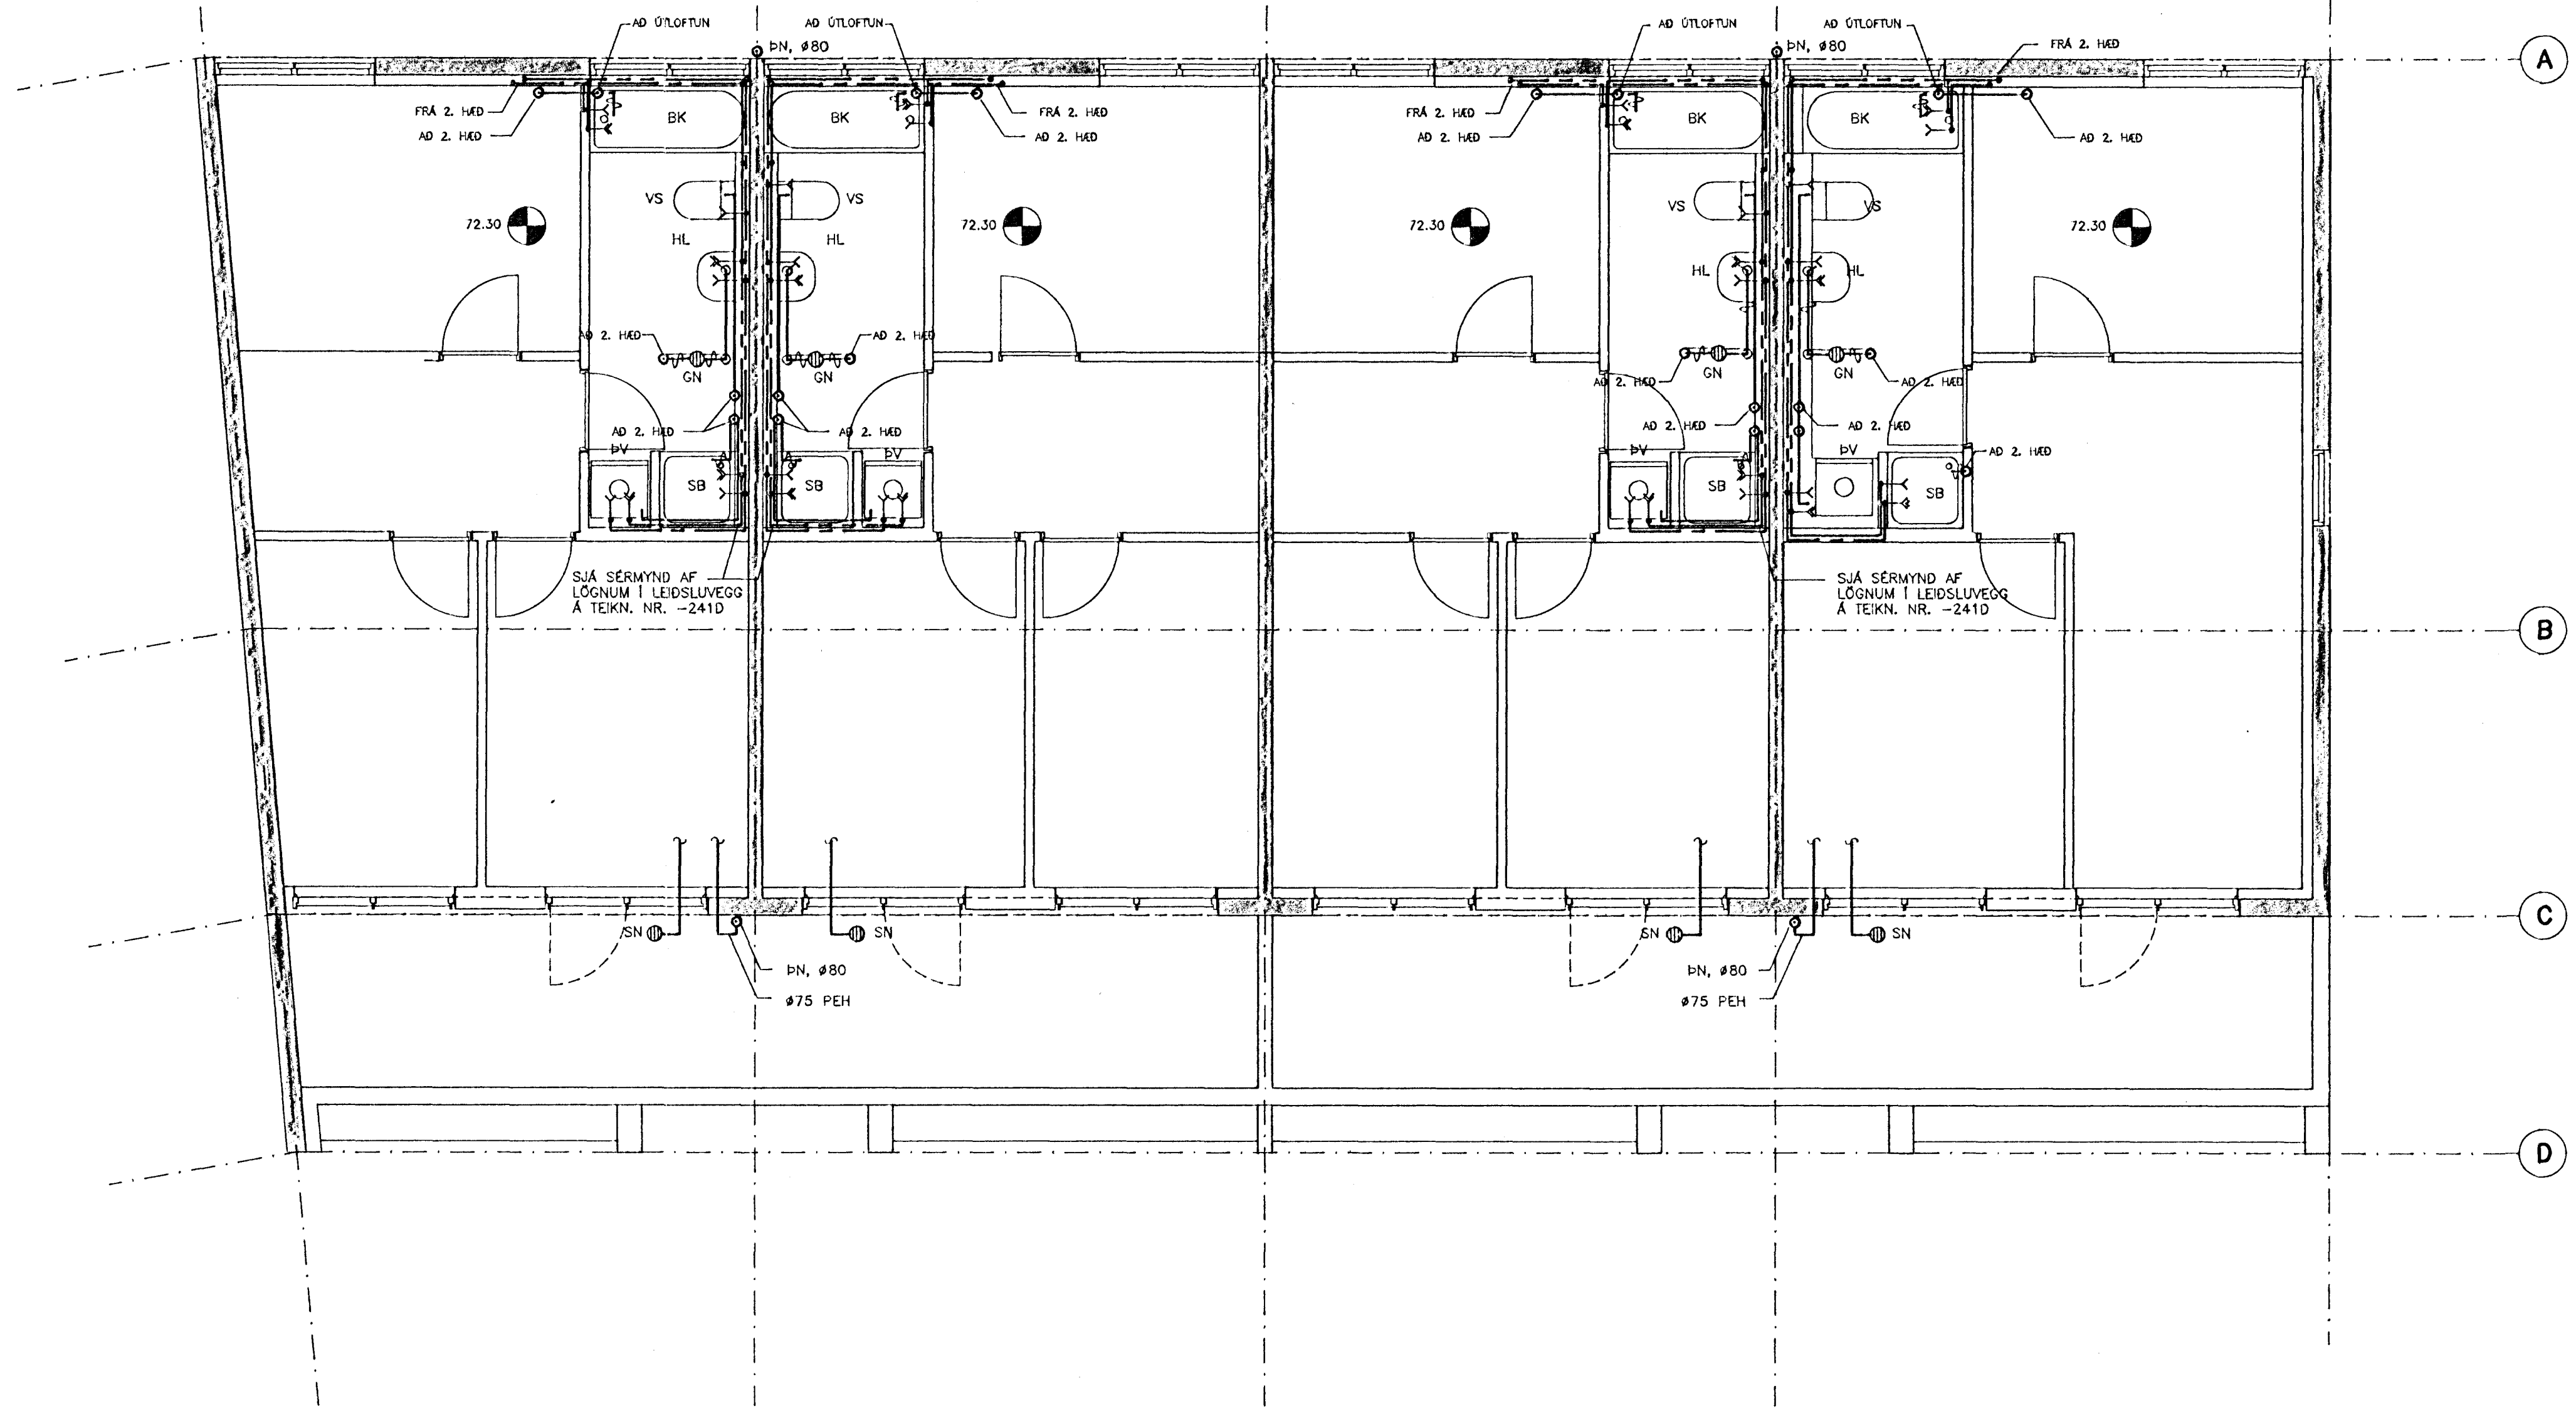

SÉRMYNDIR SJÁ TEIKN. NR. -241D OG -341
 SKÝRINGAR SJÁ TEIKN. NR. -200 OG -301D

D

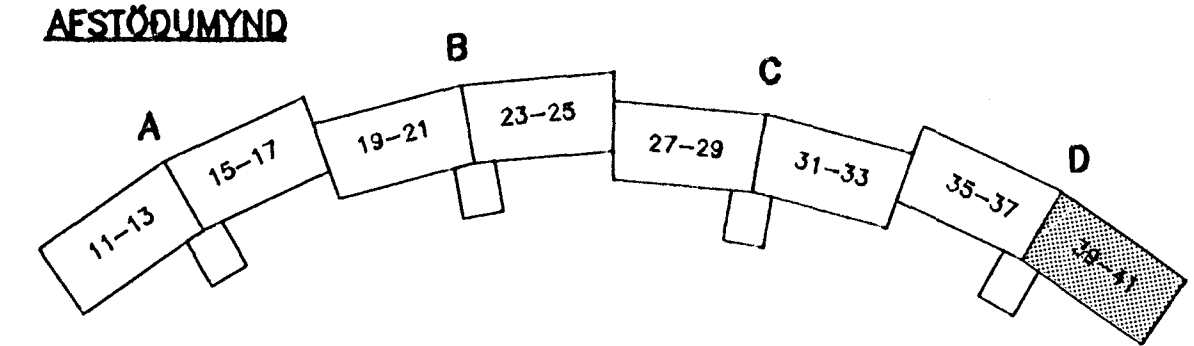

hönnun hf Ráðgjafarverkefningar FRV · Siðumúla 1 · 108 Reykjavík
 Sími (91)814311 · Útibú: Reyðarfjörður · Hvolsvöllur

M.	KLUKKUBERG 35--41, HFJ. HREINLÆTISLÖGN: 3. HÆÐ, GRUNNMYND.	E
H. OGH		D
T. GGH/K+		C
Y.		B
G.		A
DAGS	21.02.1992	222D.DWG
SKM	<i>Álfur Sigurðsson</i>	MKV
1:50		90329-222D