

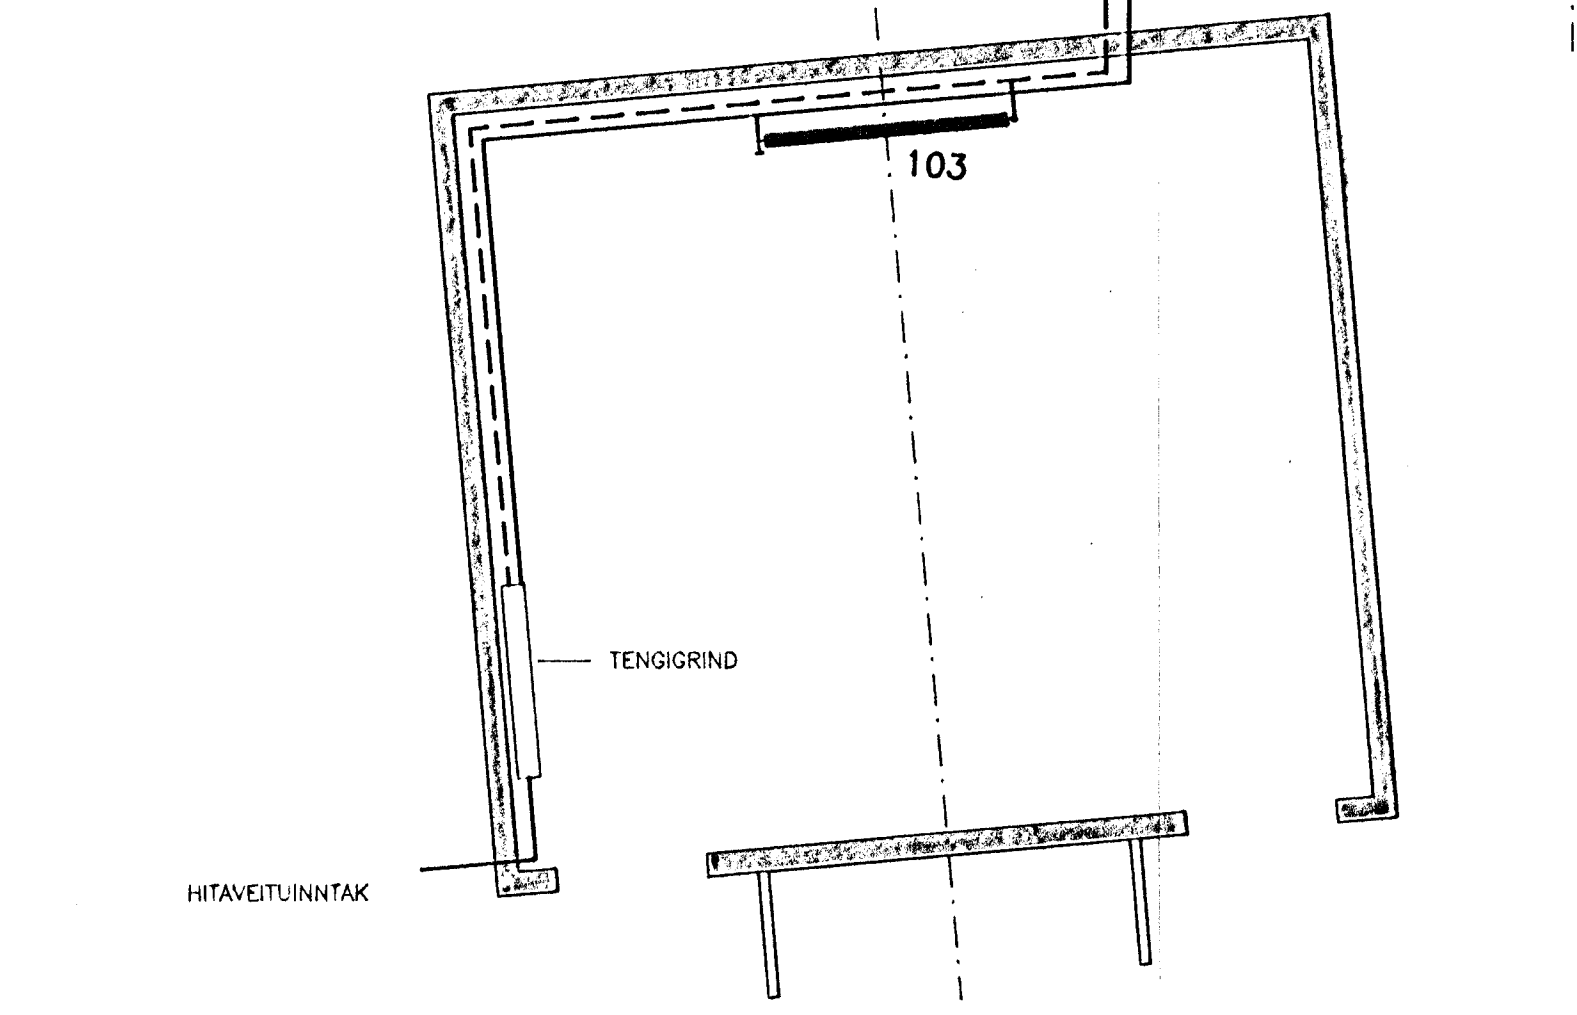



29 1. HÆÐ, GRUNNMYND 1:50 30 31 32 33

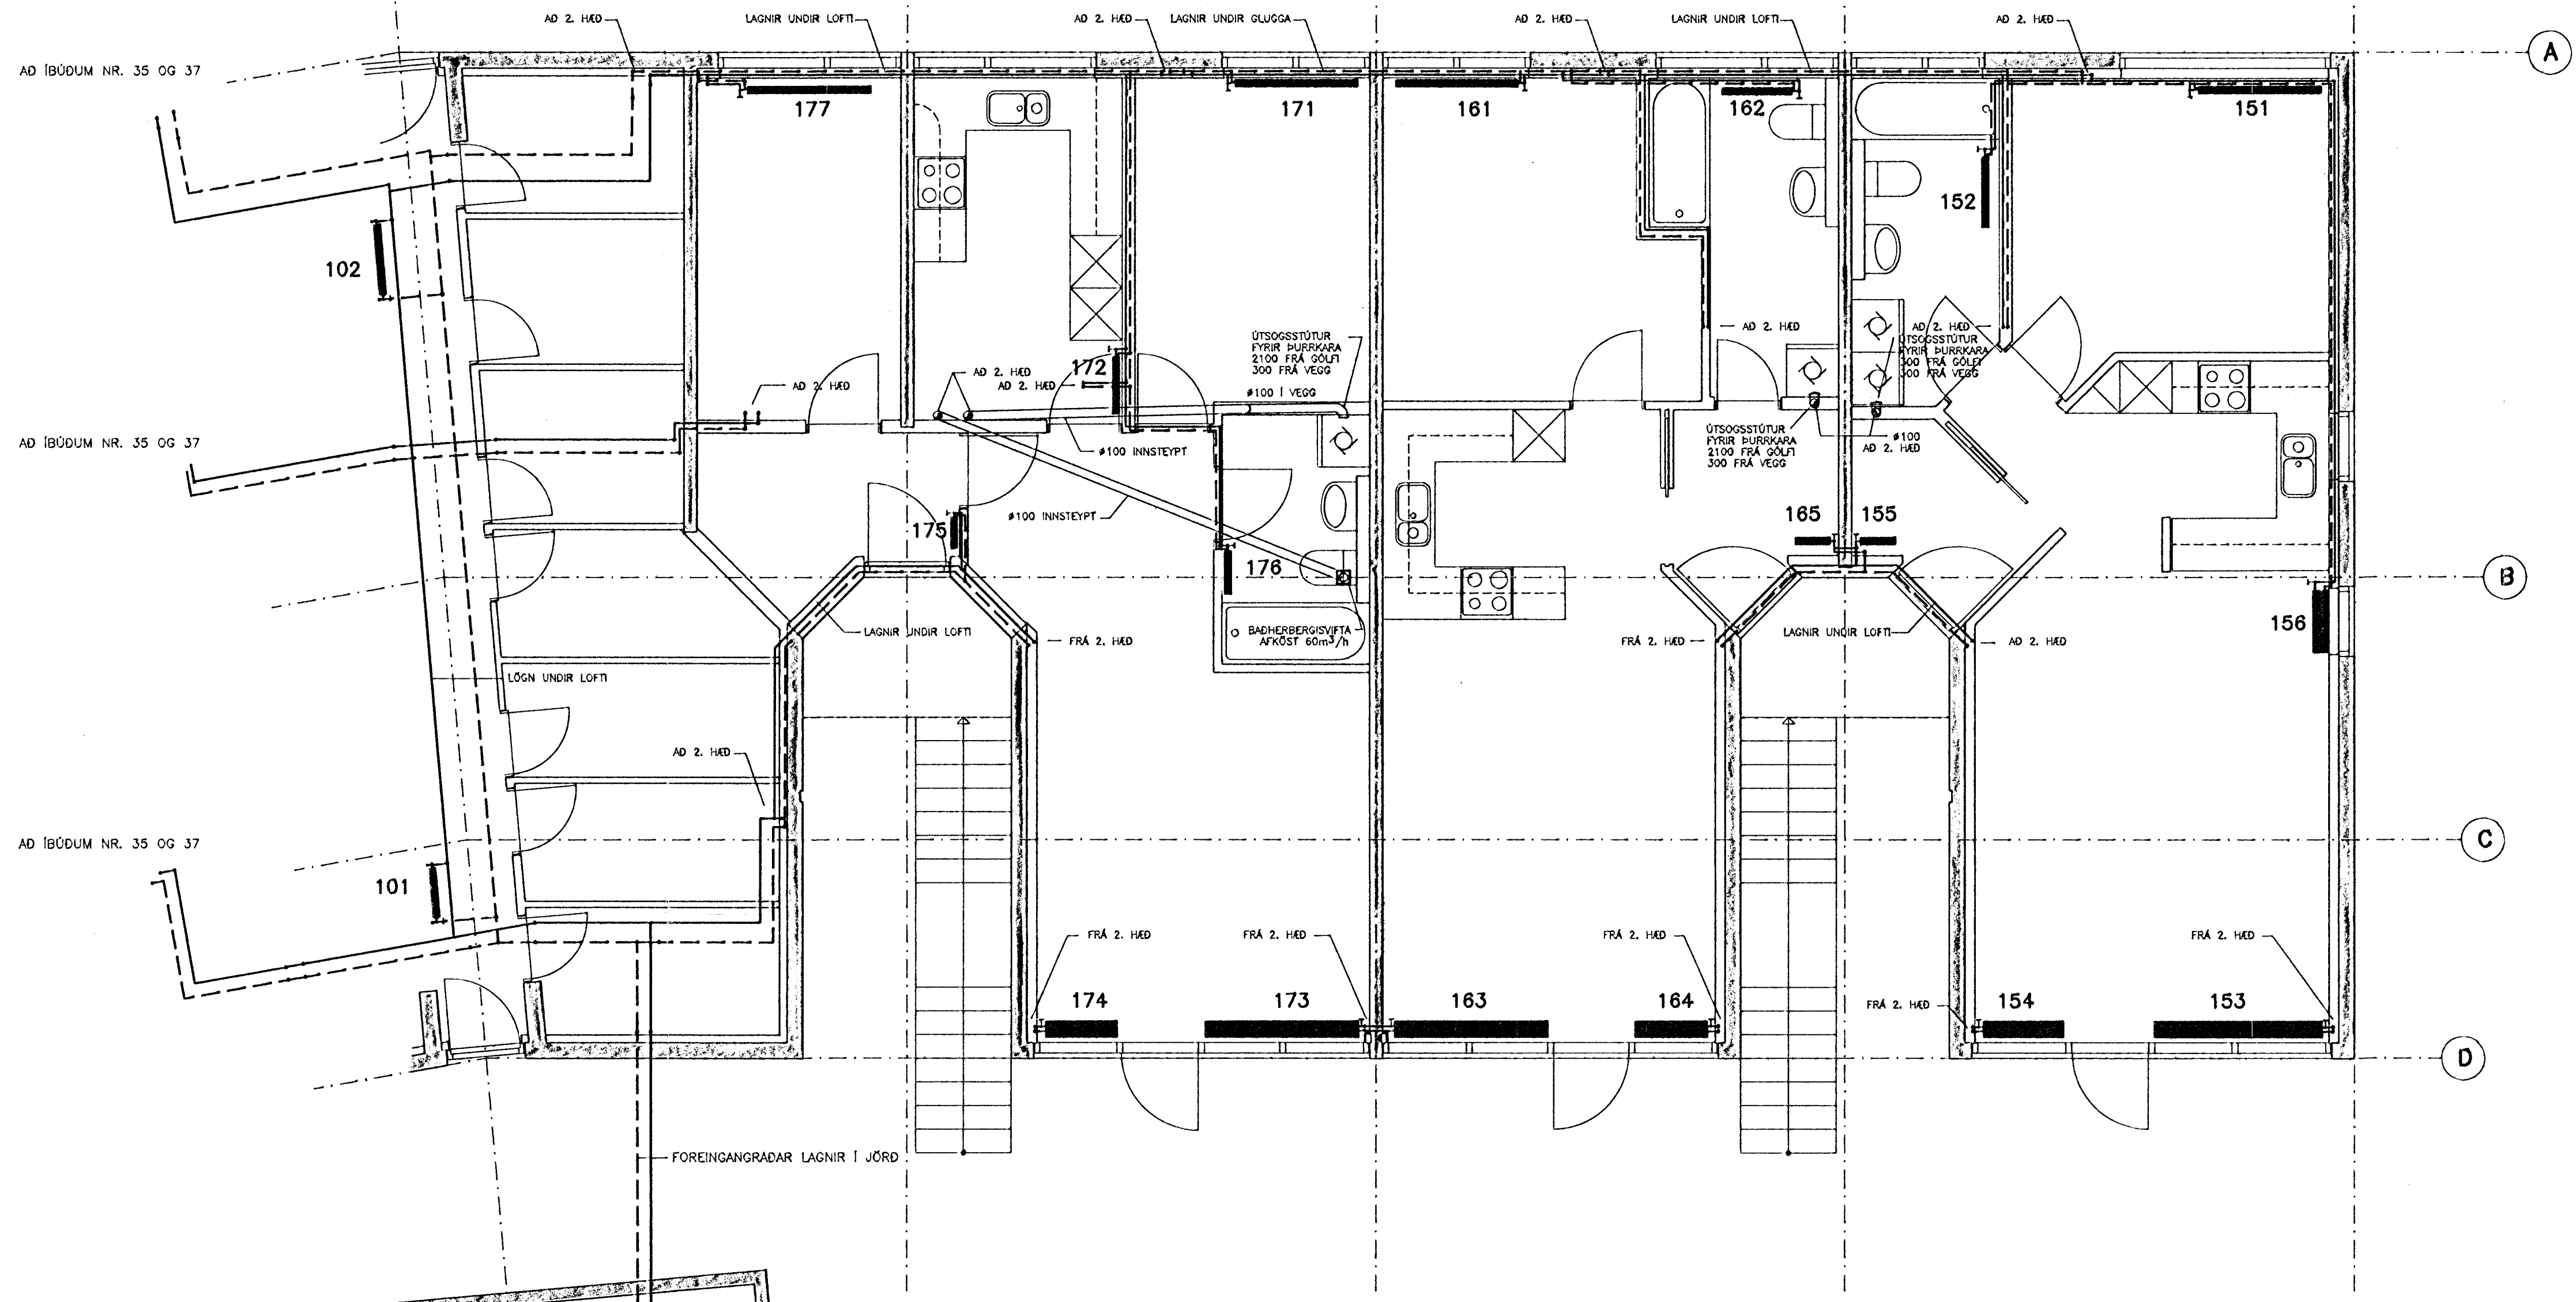

SKÝRINGAR SJÁ TEIKN. NR. -401D
OFNASKRÁ OG SÉRMYNDIR SJÁ TEIKN. NR. -441D

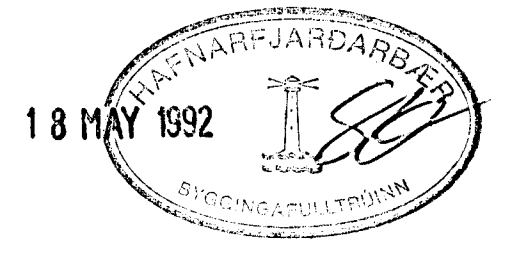

D

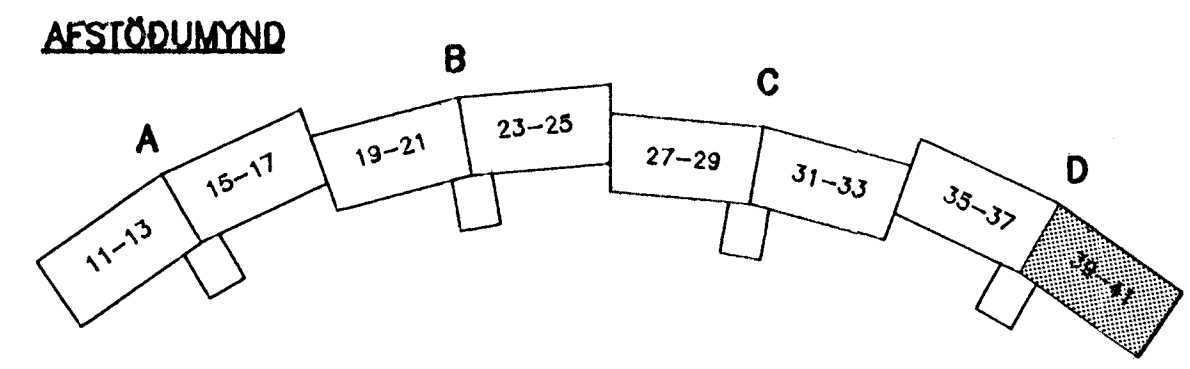

hönnun hf Ráðgjafarverkefni FRV - Síðumúla 1 · 108 Reykjavík
Sími (91)814311 · Útibú: Reyðarförður · Hvolsvöllur

M.		E
H.	GCH	D
T.	GCH/KS	C
Y.		B
G.		A
DAGS 21.02.1992 SAMD <i>Rune Sigurðsson</i> MKV 1:50		90329-402D