

29 1.HÆÐ, GRUNNMYND 1:50

30

31

32



33

A

B


C

D

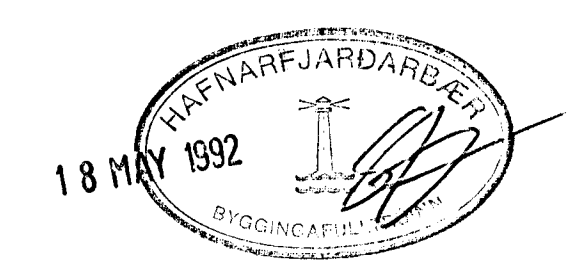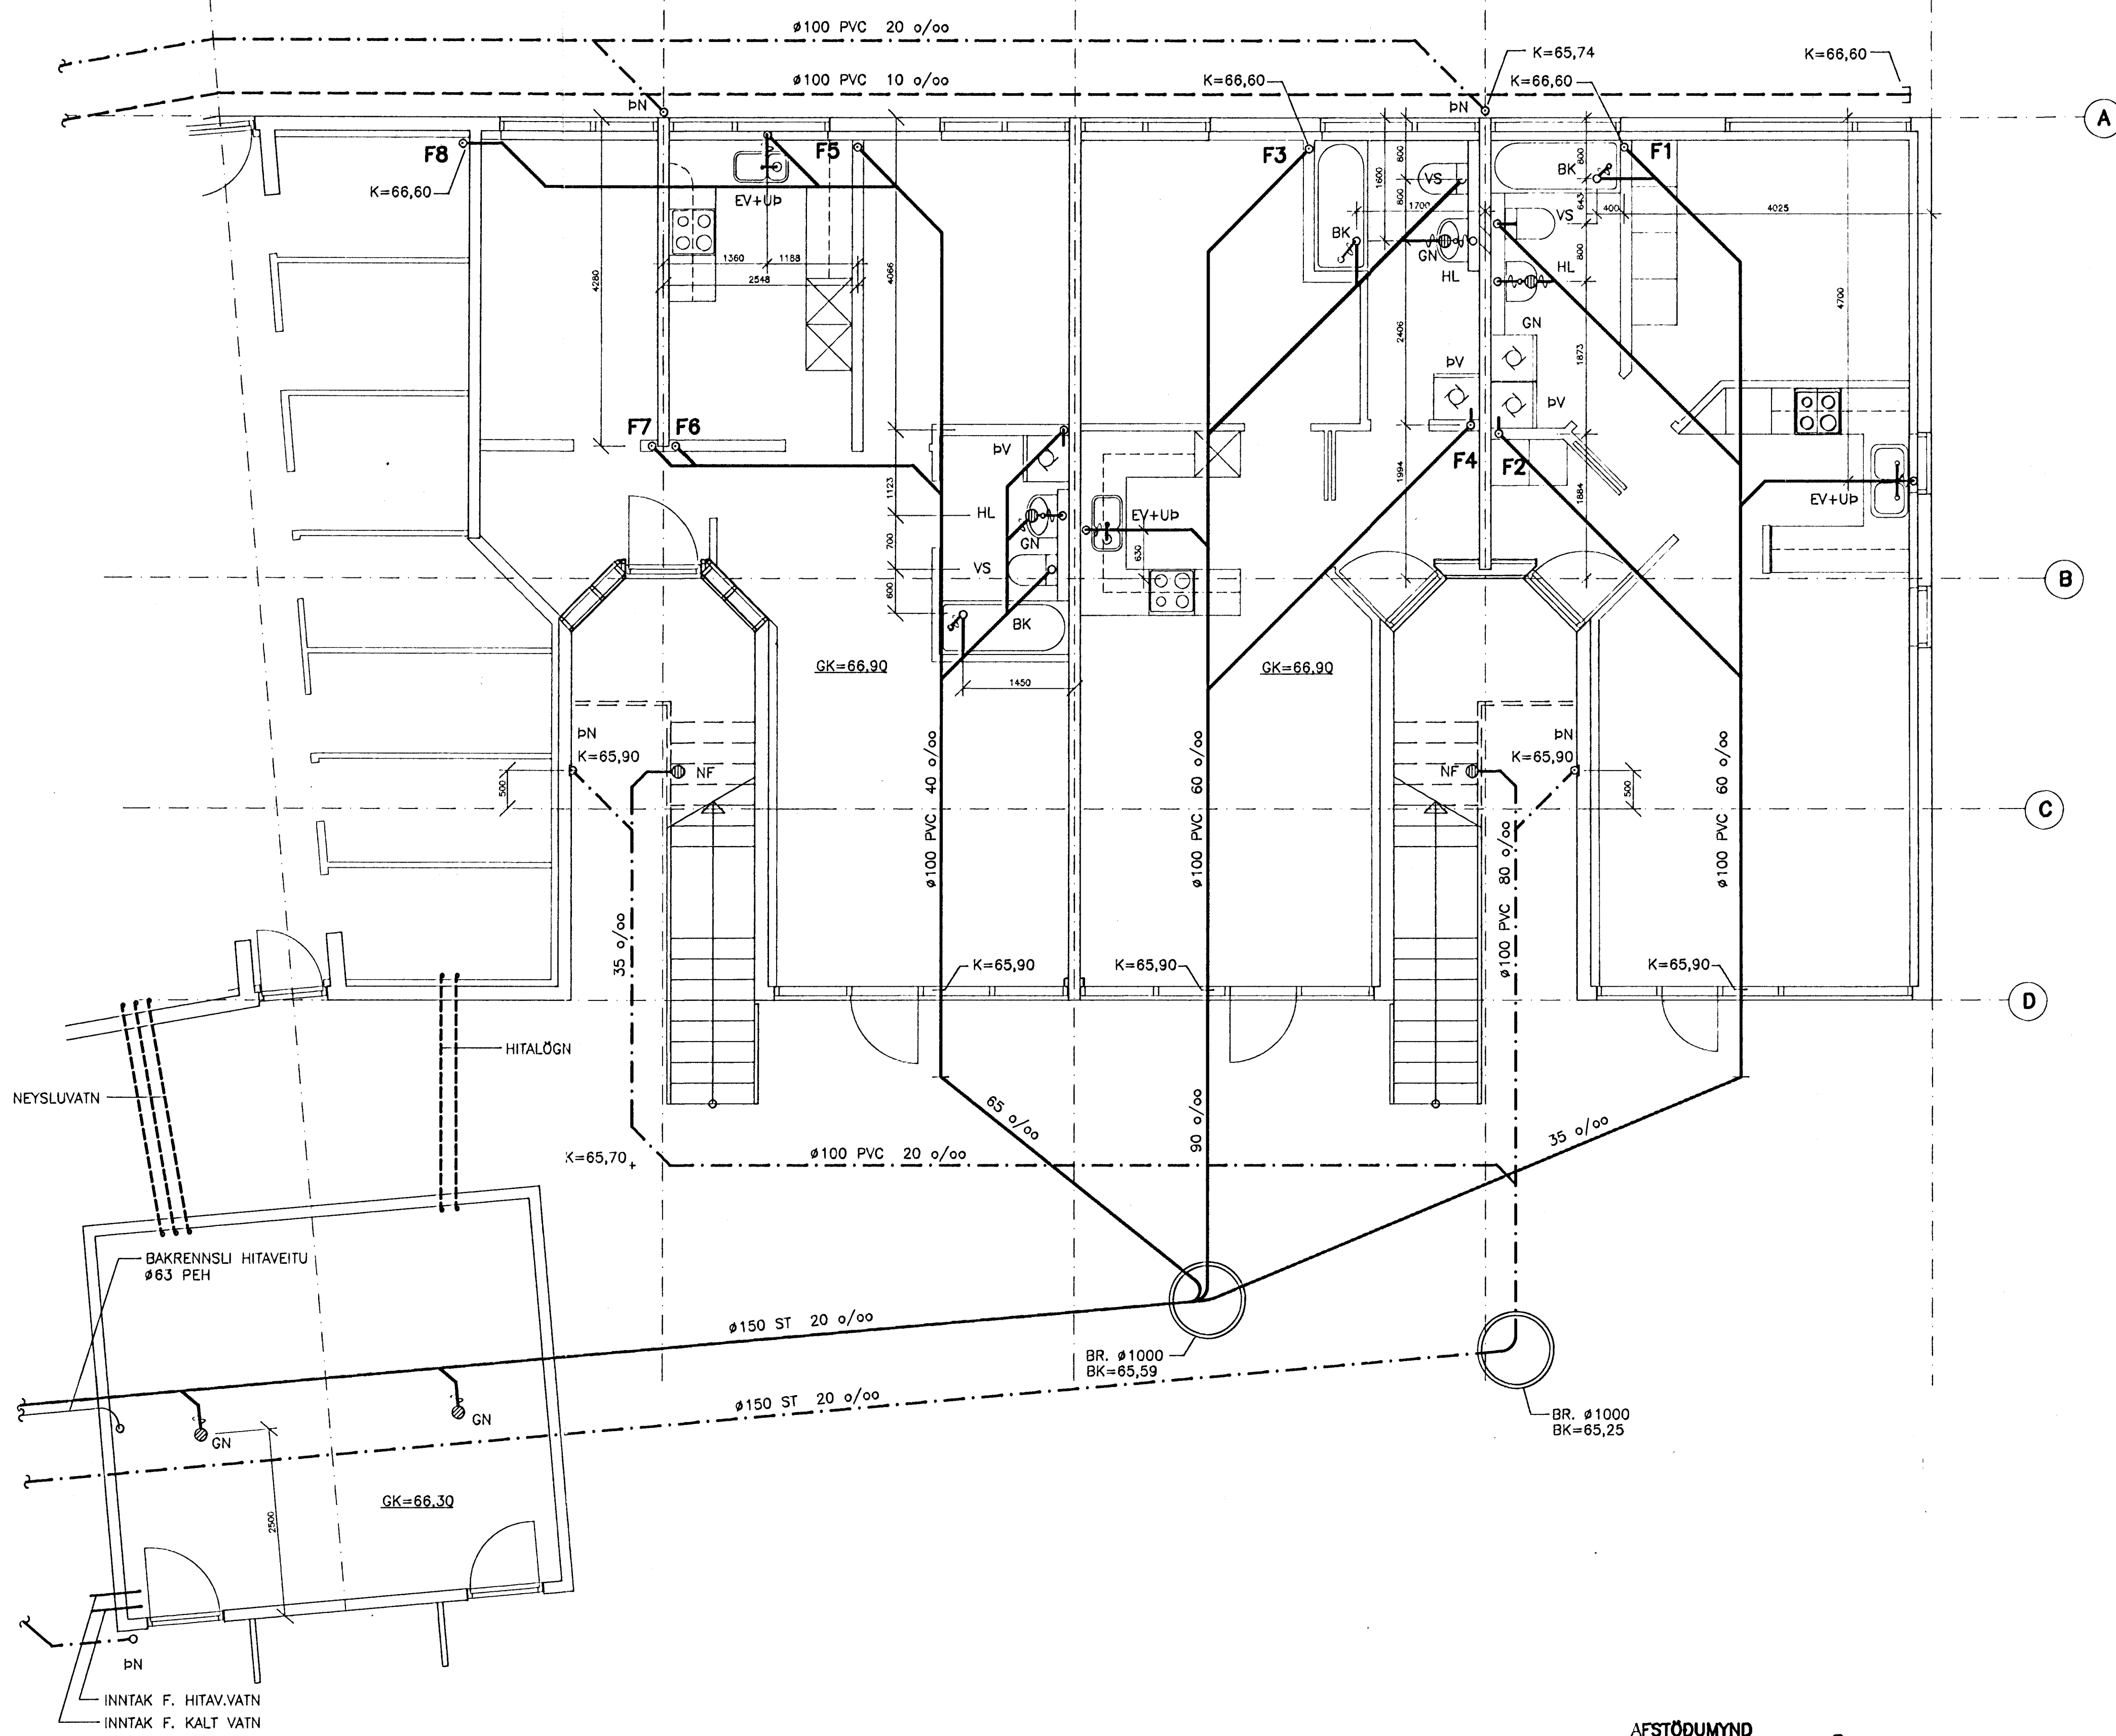

SKÝRINGAR OG SÉRMYNDIR: SJÁ TEIKN. NR. -200

D

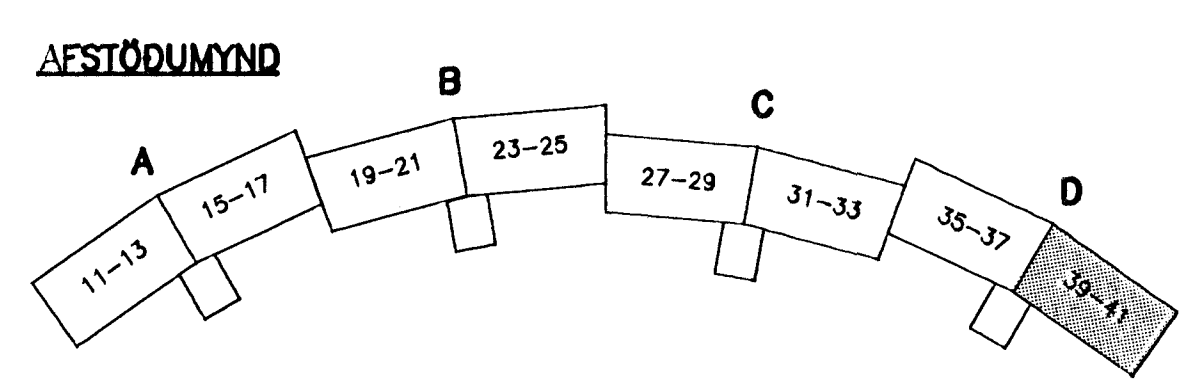

**hönnun hf** Ráðgjafarverktæðingar FRV · Síðumúla 1 · 108 Reykjavík  
Sími (91)814311 · Útibú: Reyðarfjörður · Hvolsvöllur

M.	KLUKKUBERG 35-41, HFJ.	E
H. GGH		D
T. Kúpa	FRÁVEITULÖGN:	C
Y. RGS	GRUNNLÖGN, GRUNNMYND	B
G. 102-7		A
DATE 22.08.1991	SIGNATURE	1:50 90329-202D