

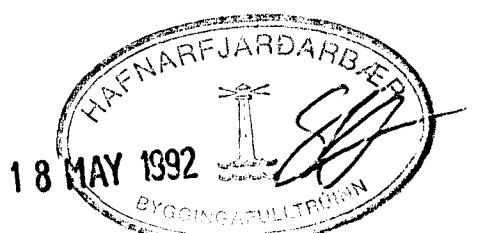



TENGIMYND, 1:50

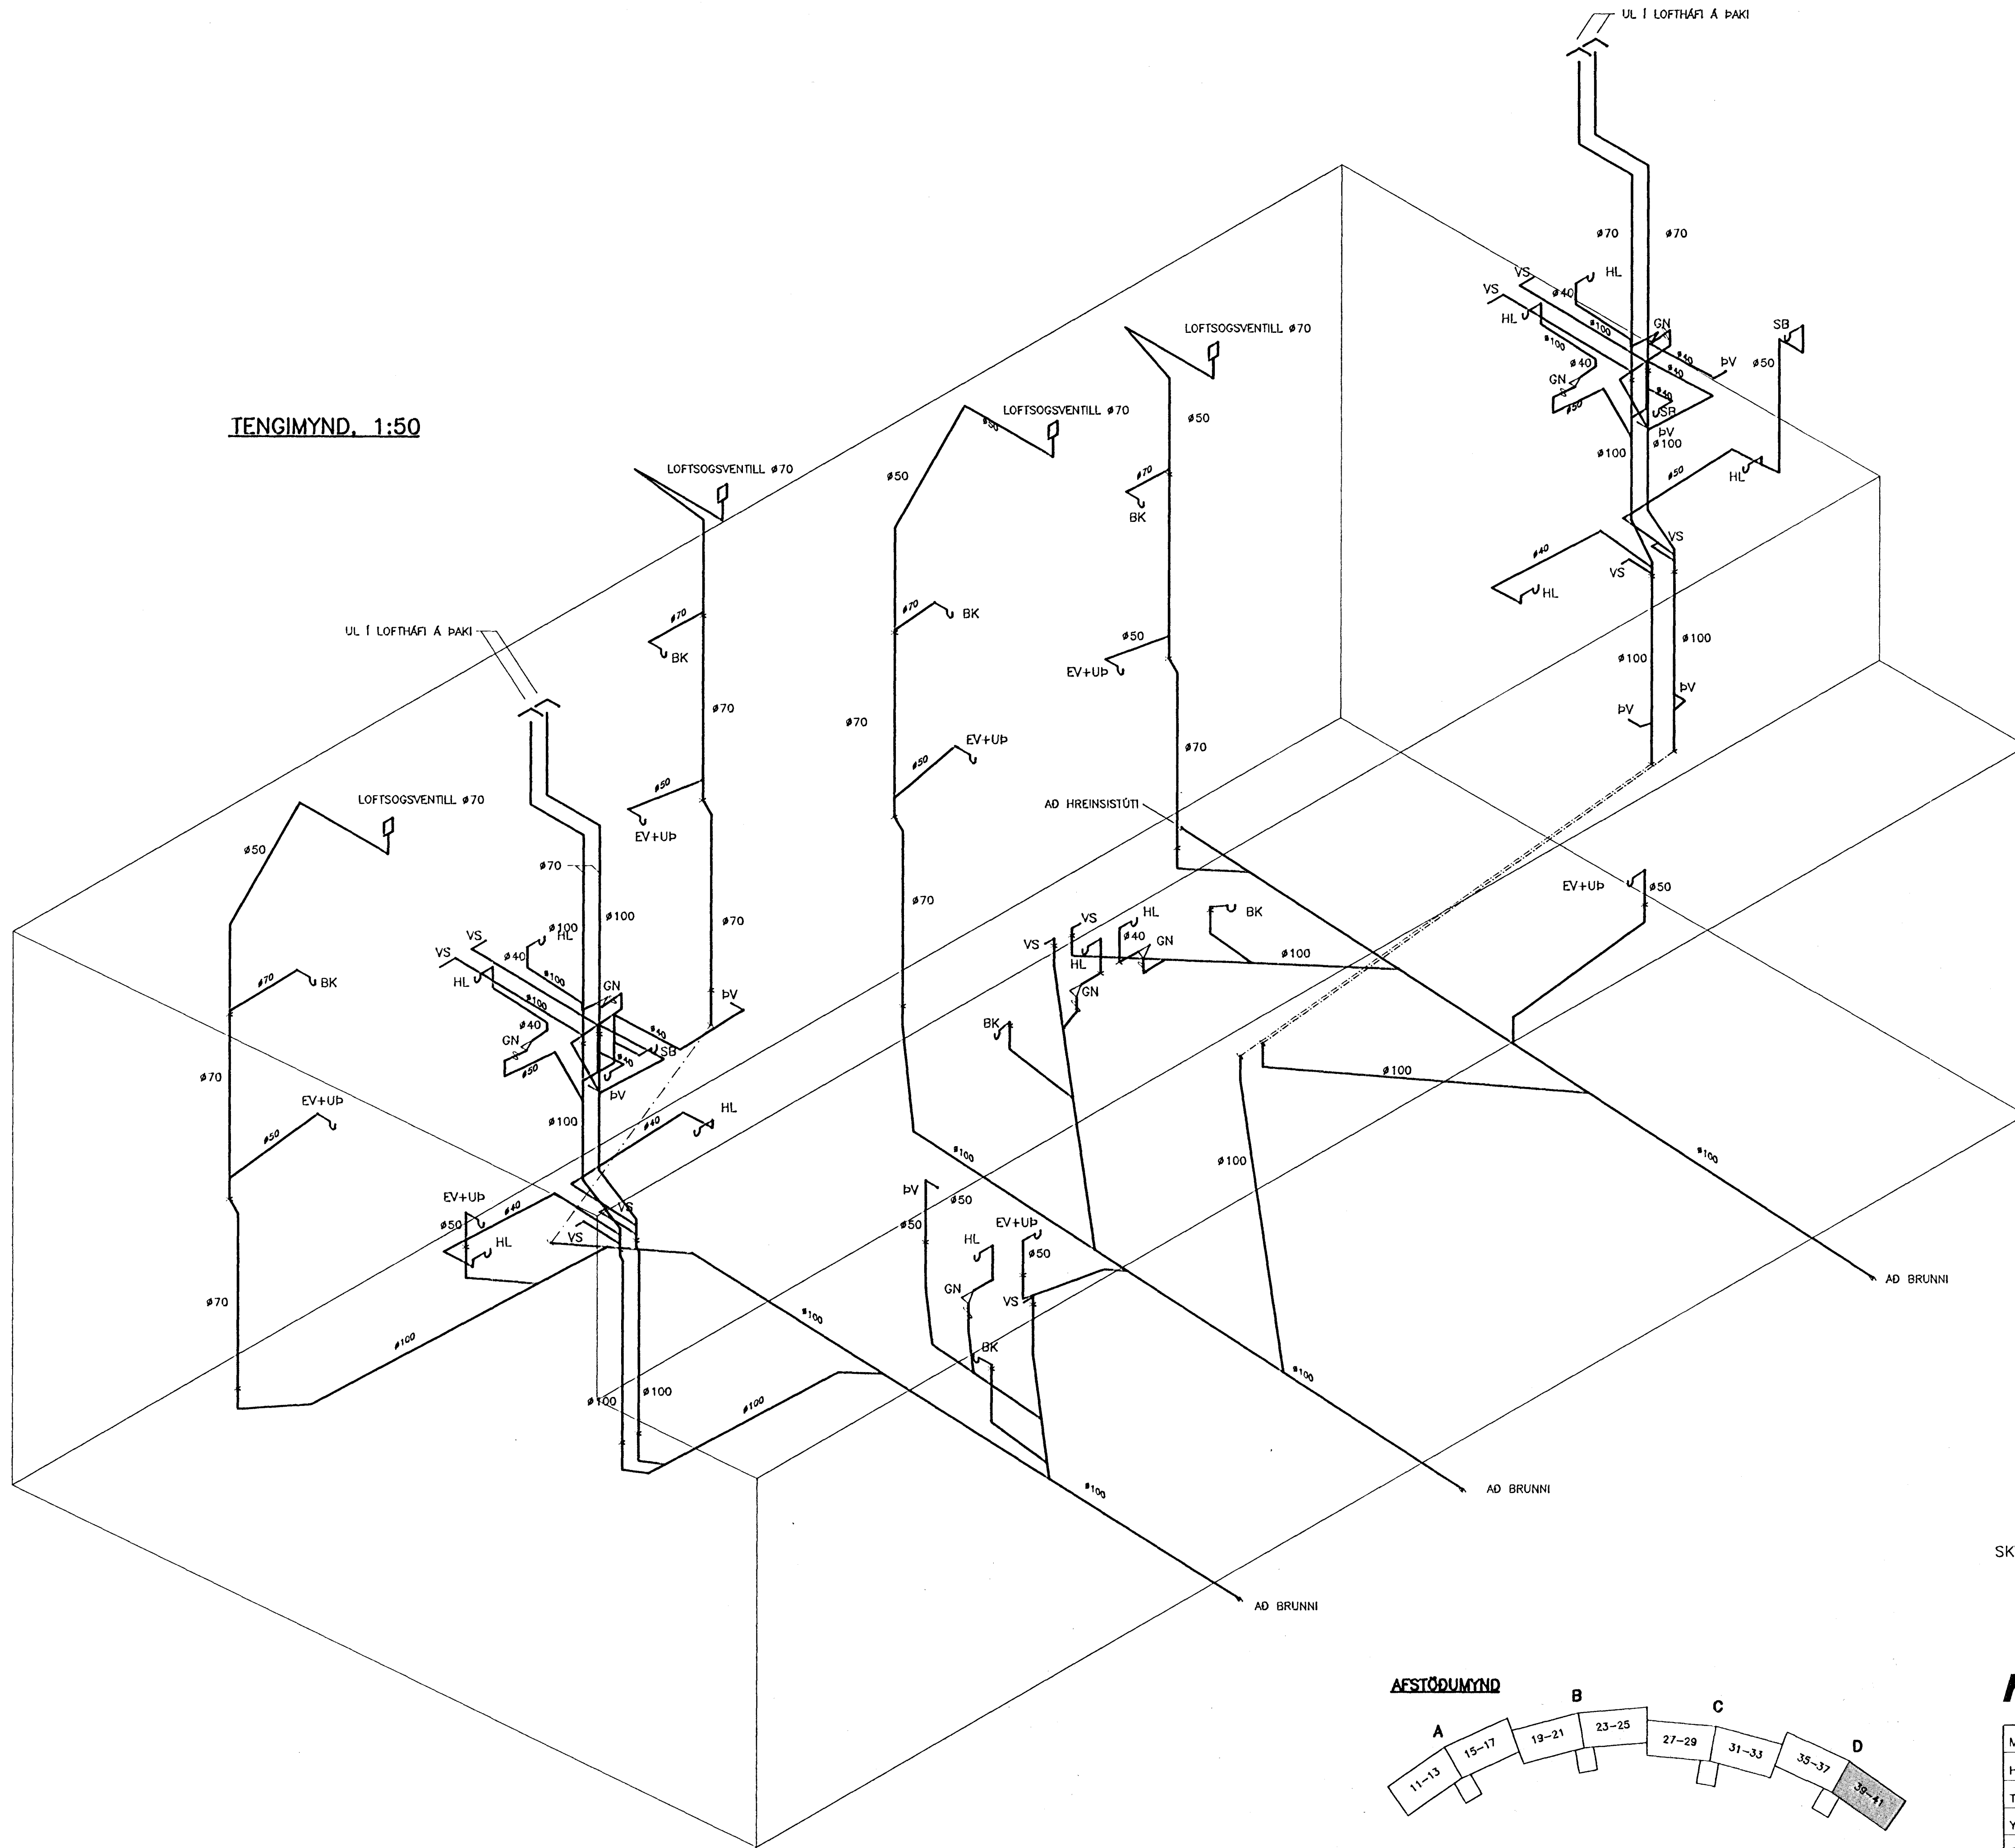

SKÝRINGAR OG SÉRMYNDIR SJÁ TEIKN. NR. -200

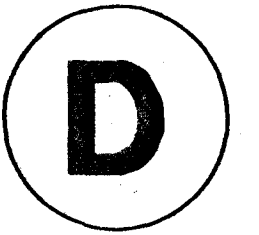

AFSTÖÐUMYND

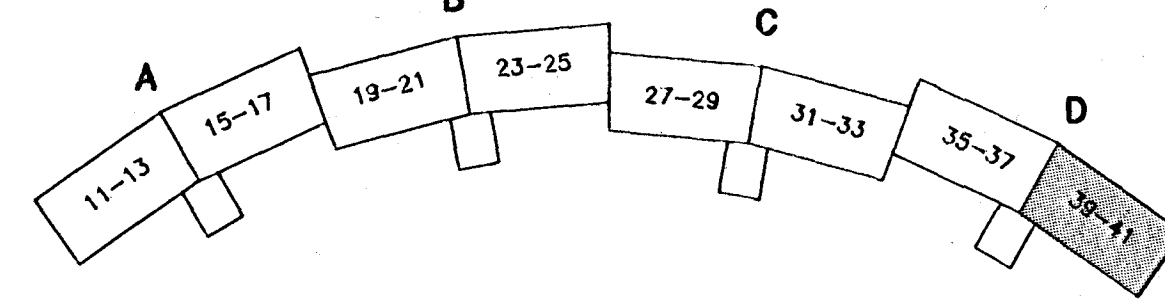

hönnun hf Ráðgjafarverkfræðingar FRV · Síðumúla 1 · 108 Reykjavík
Sími (91)814311 · Útibú: Reyðarfjörður · Hvolsvöllur

M.	KLUKKUBERG 35-41, HFJ.	E
H. GGH		D
T. GGH/KP		C
Y.		B
G.		A
DWG 21.02.1992	SAKP <i>Álfur Sigurðsson</i>	MKV 1:50
232D.DWG/1=40.82		90329-232D