



LAGNIR Í ÚTVEGG, 1:20

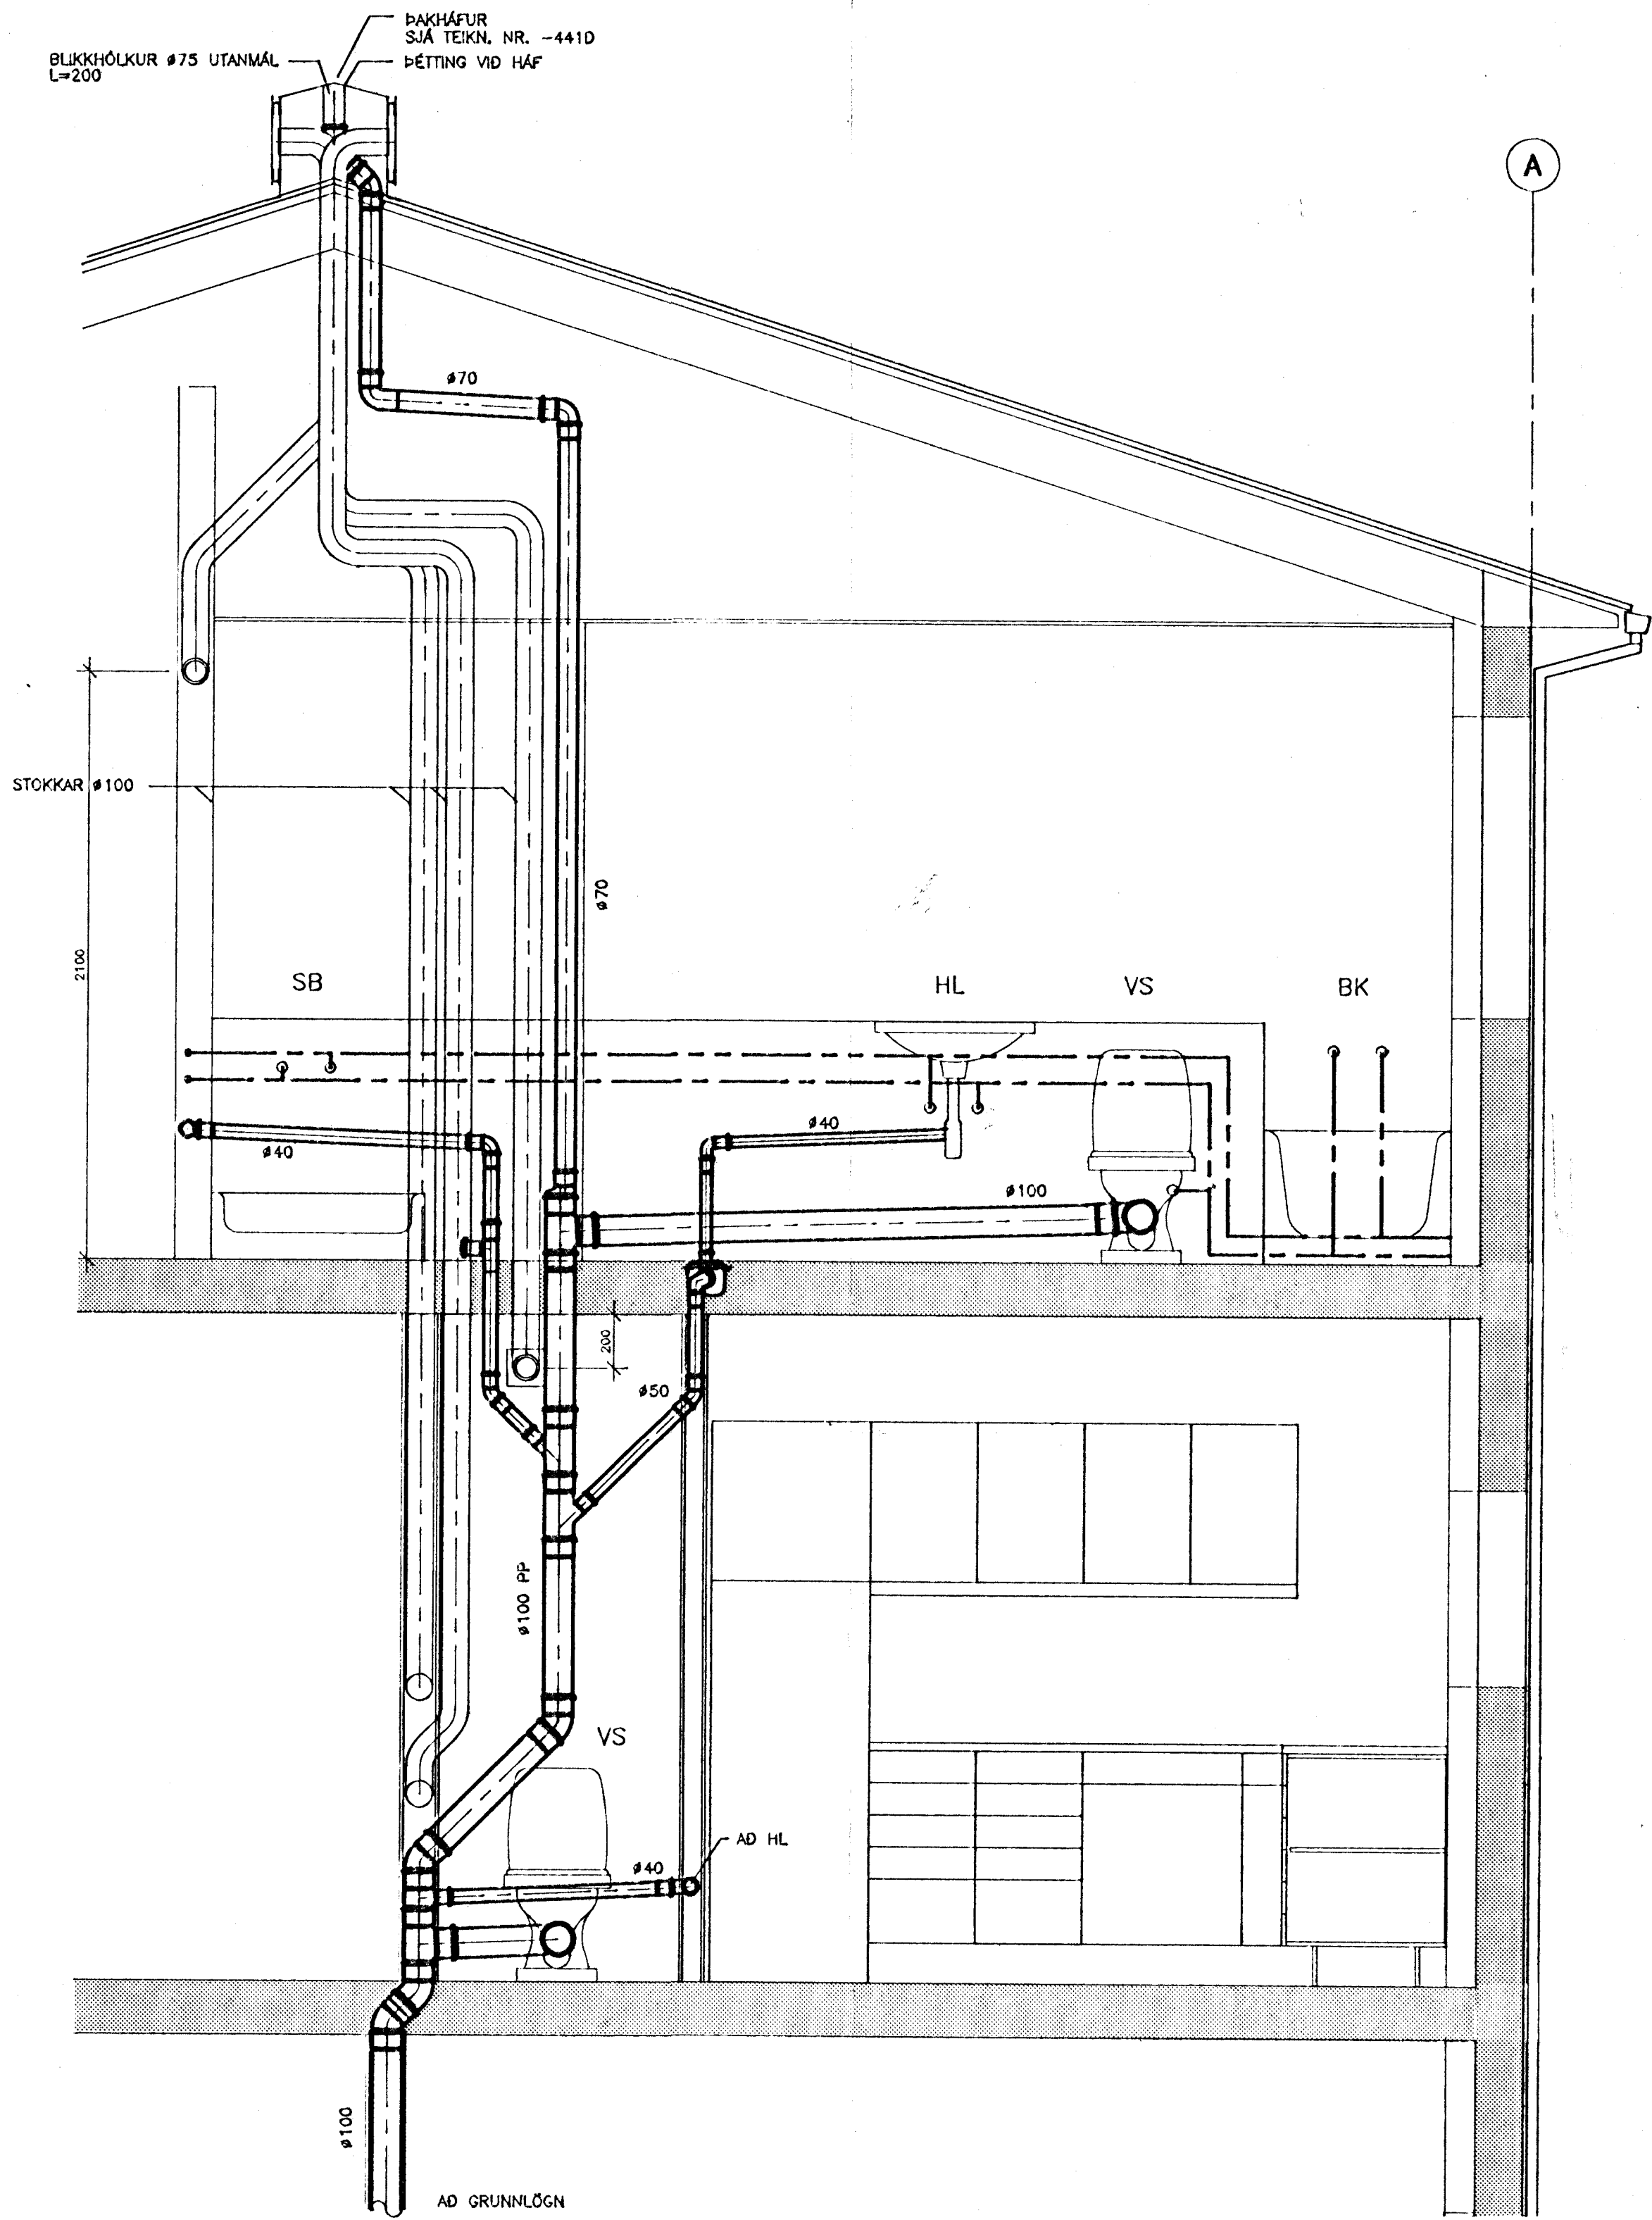


LAGNIR Í LAGNAVEGGJUM, 1:20

AFSTÖÐUMYND

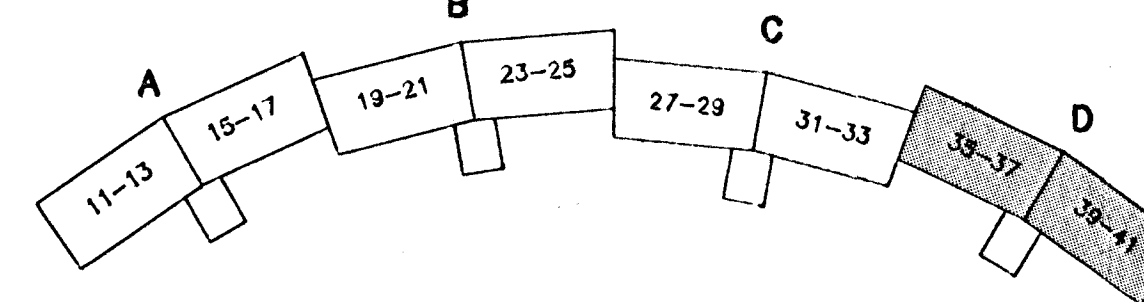

SKÝRINGAR SJÁ TEKN. NR. -301D

21.02.1992

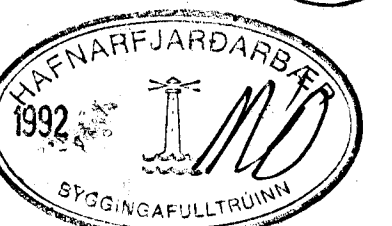

hönnun hf Ráðgjafarverkefningar FRV · Síðumúla 1 · 108 Reykjavík
Sími (91)814311 · Útibú: Reyðarfjörður · Hvolsvöllur

M.	KLUKKUBERG 35-41, HFJ.	E
H. GGH		D
T. GGH/K	HREINLÆTISLÖGN OG ÚTSOG:	C
Y.	SÉRMYNDIR (LEIÐSLUVEGGIR O.F.L.)	B
G. 1/0-29		A
DAGS	21.02.1992	20
SAMR	<i>[Signature]</i>	1:20
241D.DWG/mm/1=20		90329-241D